

 
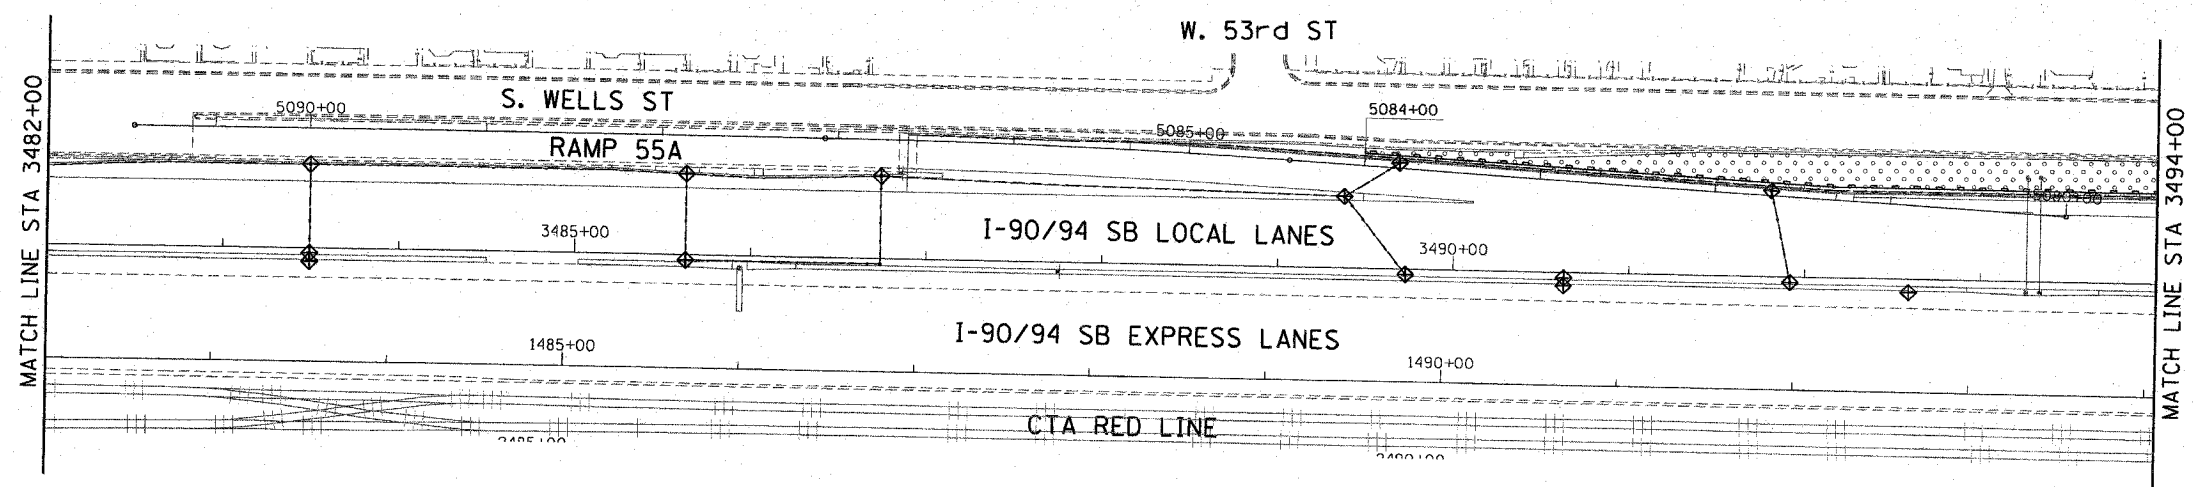
 


F.A.I. RTE.	SECTION	COUNTY	TOTAL SHEETS	SHEET NO.
90/94	*	COOK	588	127
STA. 3482+00		TO STA. 3506+00		
FED. ROAD DIST. NO. 1		ILLINOIS		FED. AID PROJECT
62303		* (2021-922 PT2 ETC 2324.6-1P) R-11		

 

- LEGEND:**
- INLET FILTER
 - SEDIMENT CONTROL, SILT FENCE
 - TEMPORARY DITCH CHECKS
 - TEMPORARY EROSION CONTROL SEEDING

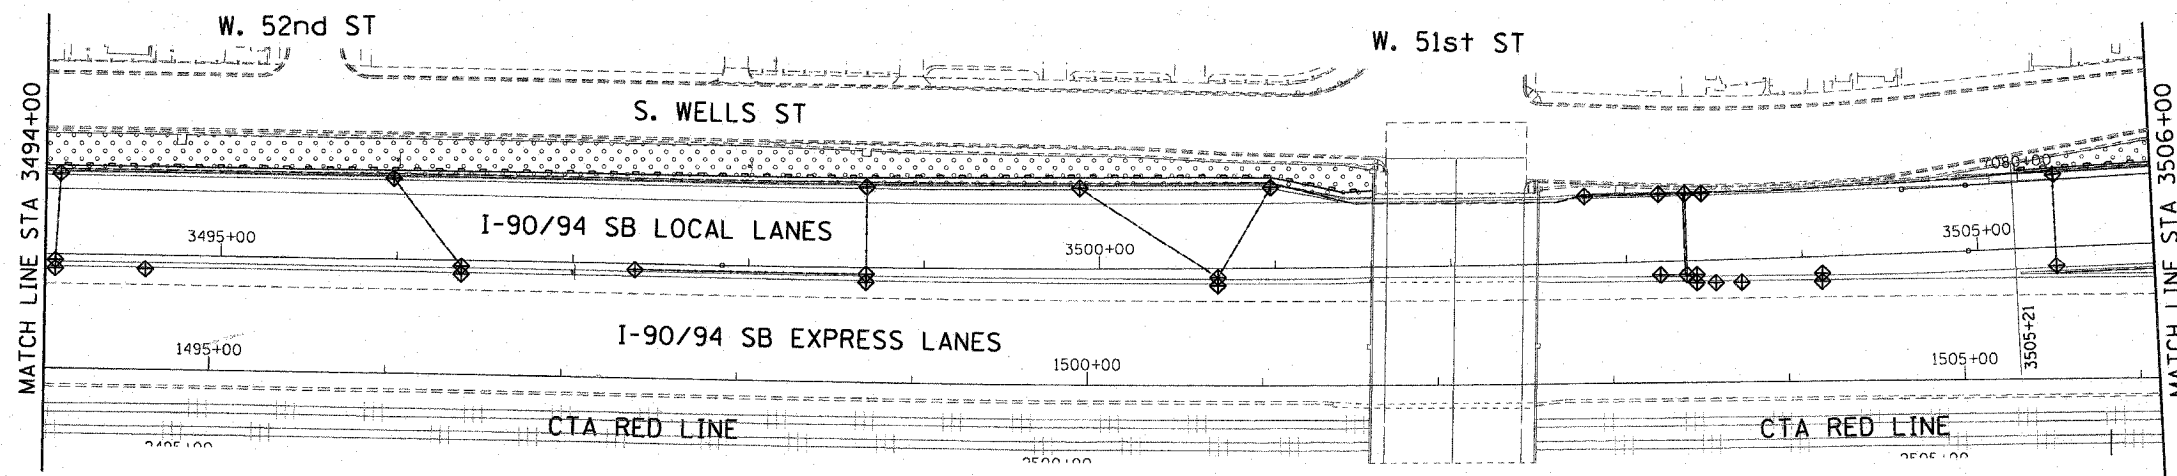


ERO-02

REVISIONS	
NAME	DATE

ILLINOIS DEPARTMENT OF TRANSPORTATION
 F.A.I. 90/94 (DAN RYAN EXPRESSWAY)
 GARFIELD BLVD TO 31ST STREET (SB LOCAL LANES)

EROSION CONTROL PLAN

SCALE: 1"=50'
 DATE: June 9, 2006
 DRAWN BY: MDD
 CHECKED BY: MS

 

EXP-040460-CAVING-0118 & 19-SUPPACT-15-EROSION CONTROL-00022a-S17
 6/7/2006 4:28:20 PM