


| F.A.P. RTE. | SECTION | COUNTY | TOTAL SHEETS | SHEET NO. |
|---------------------|-----------|-------------|------------------|-----------|
| 598 | (26-15D)M | ROCK ISLAND | 116 | 65 |
| STA. | | TO STA. | | |
| FED. ROAD DIST. NO. | | ILLINOIS | FED. AID PROJECT | |

EROSION CONTROL DETAILS



DeJONGE

HAROLD R. BAYNE

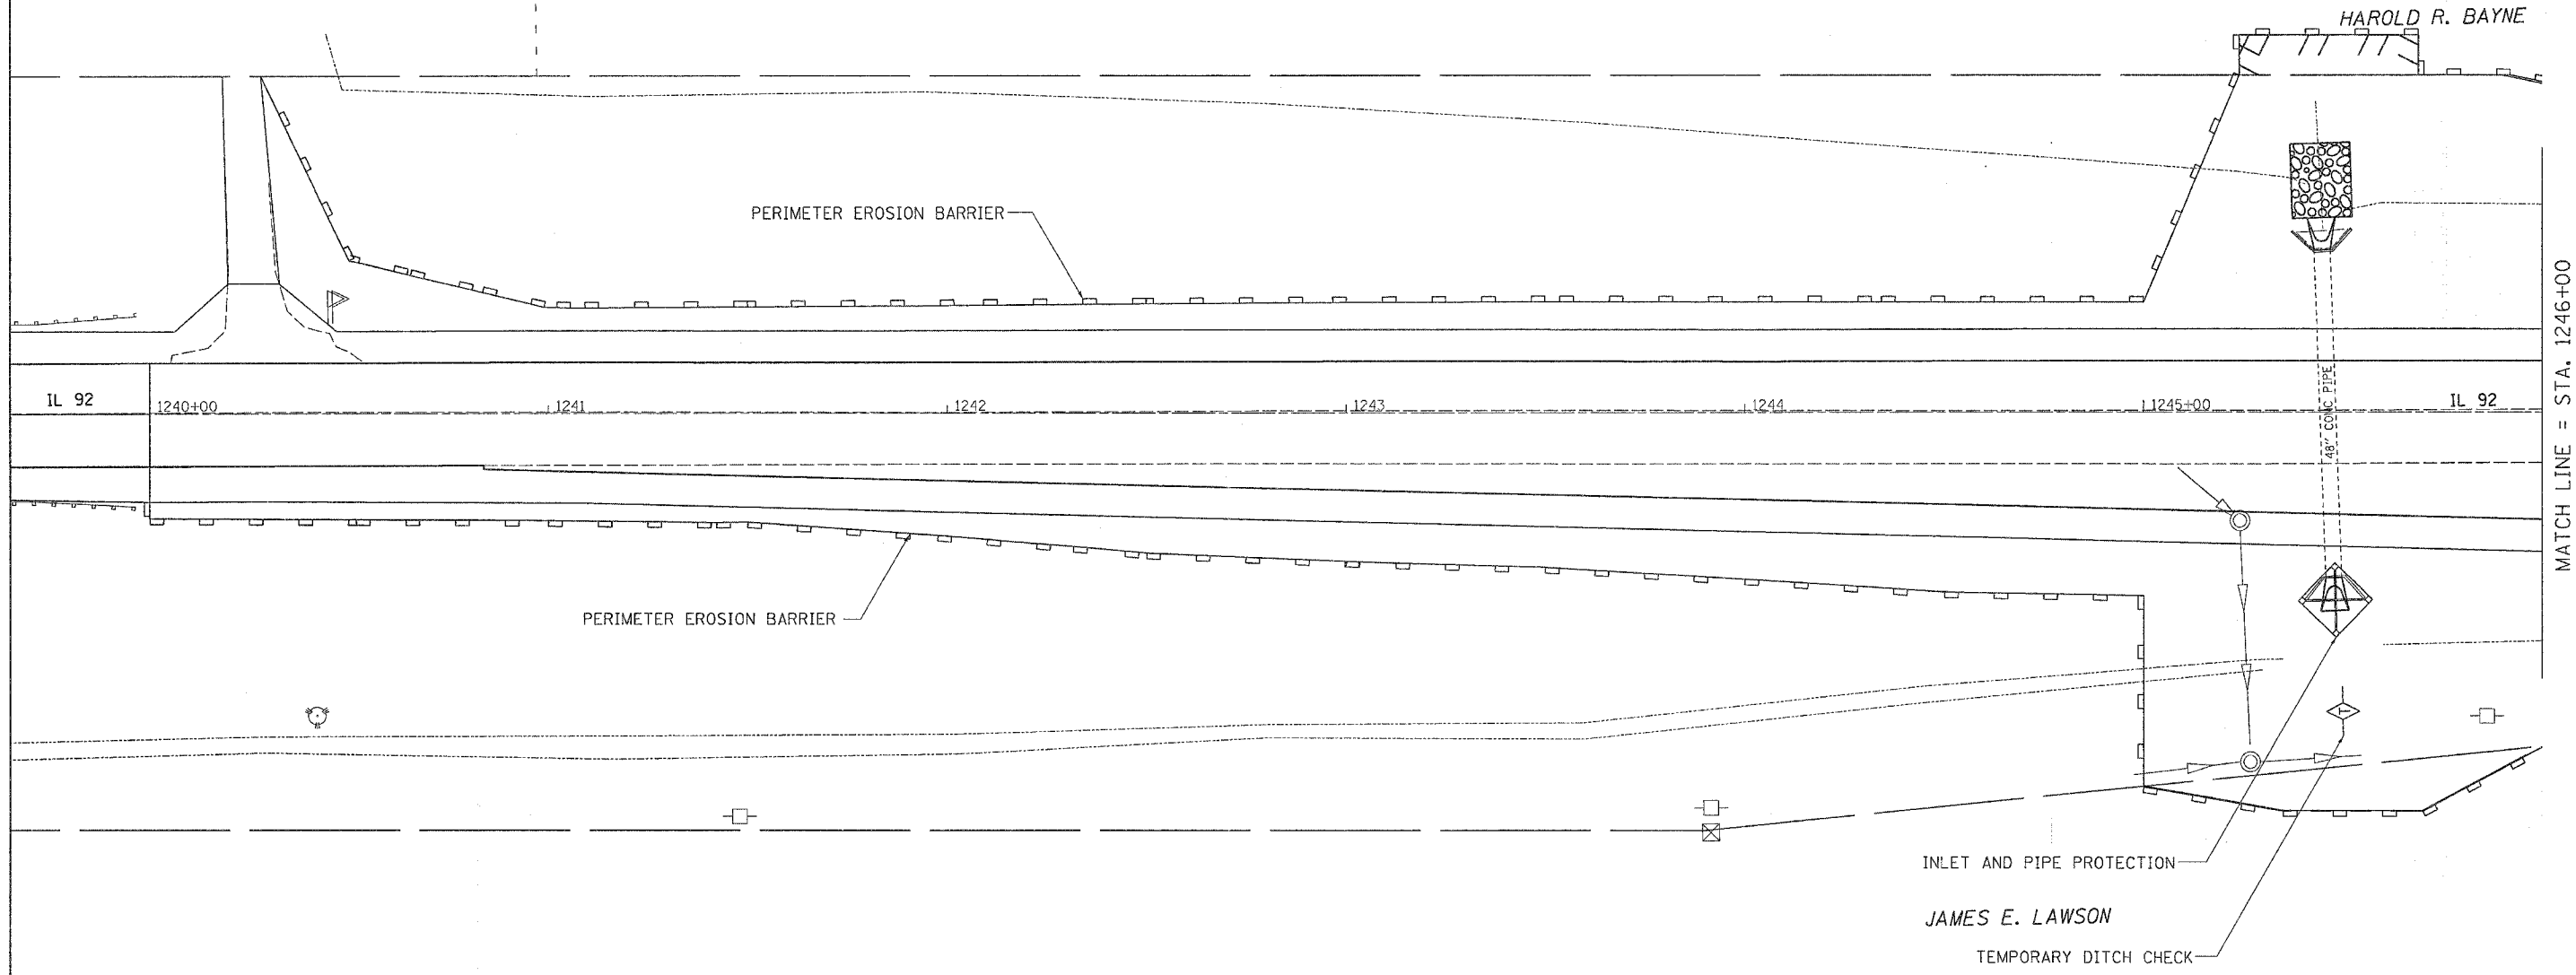

MATCH LINE = STA. 1246+00

PLOT DATE = Wed Jun 21 10:33:54 2006
 FILE NAME = c:\nrc\p151\c261704\081704er.dgn
 USER NAME = mg113j

| REVISIONS | |
|-----------|------|
| NAME | DATE |
| | |
| | |
| | |
| | |
| | |
| | |
| | |
| | |
| | |
| | |

ILLINOIS DEPARTMENT OF TRANSPORTATION

SCALE: VERT. DRAWN BY
 HORIZ. CHECKED BY
 DATE