

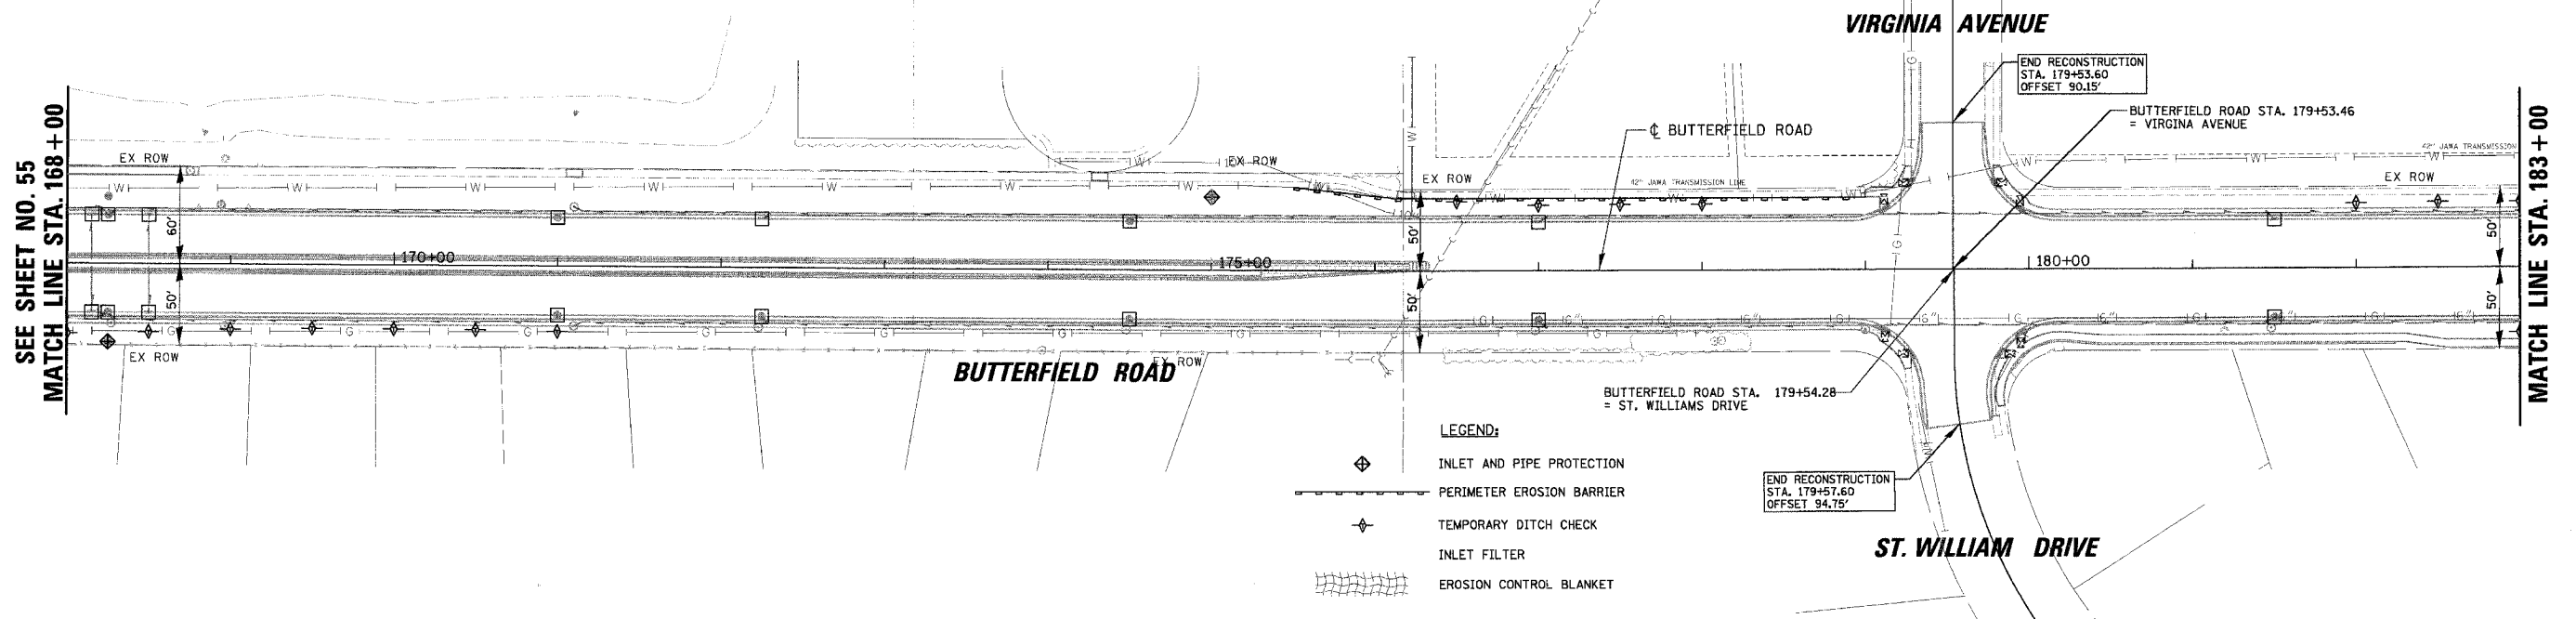


FAU	SECTION	COUNTY	TOTAL SHEETS	SHEET NO.
2647	99-00142-07-WR	LAKE	256	56
CONTRACT NO: 83815				
FED. ROAD DIST. NO. 1   ILLINOIS FED. AID PROJECT				

 

- LEGEND:**
- INLET AND PIPE PROTECTION
  - PERIMETER EROSION BARRIER
  - TEMPORARY DITCH CHECK
  - INLET FILTER
  - EROSION CONTROL BLANKET

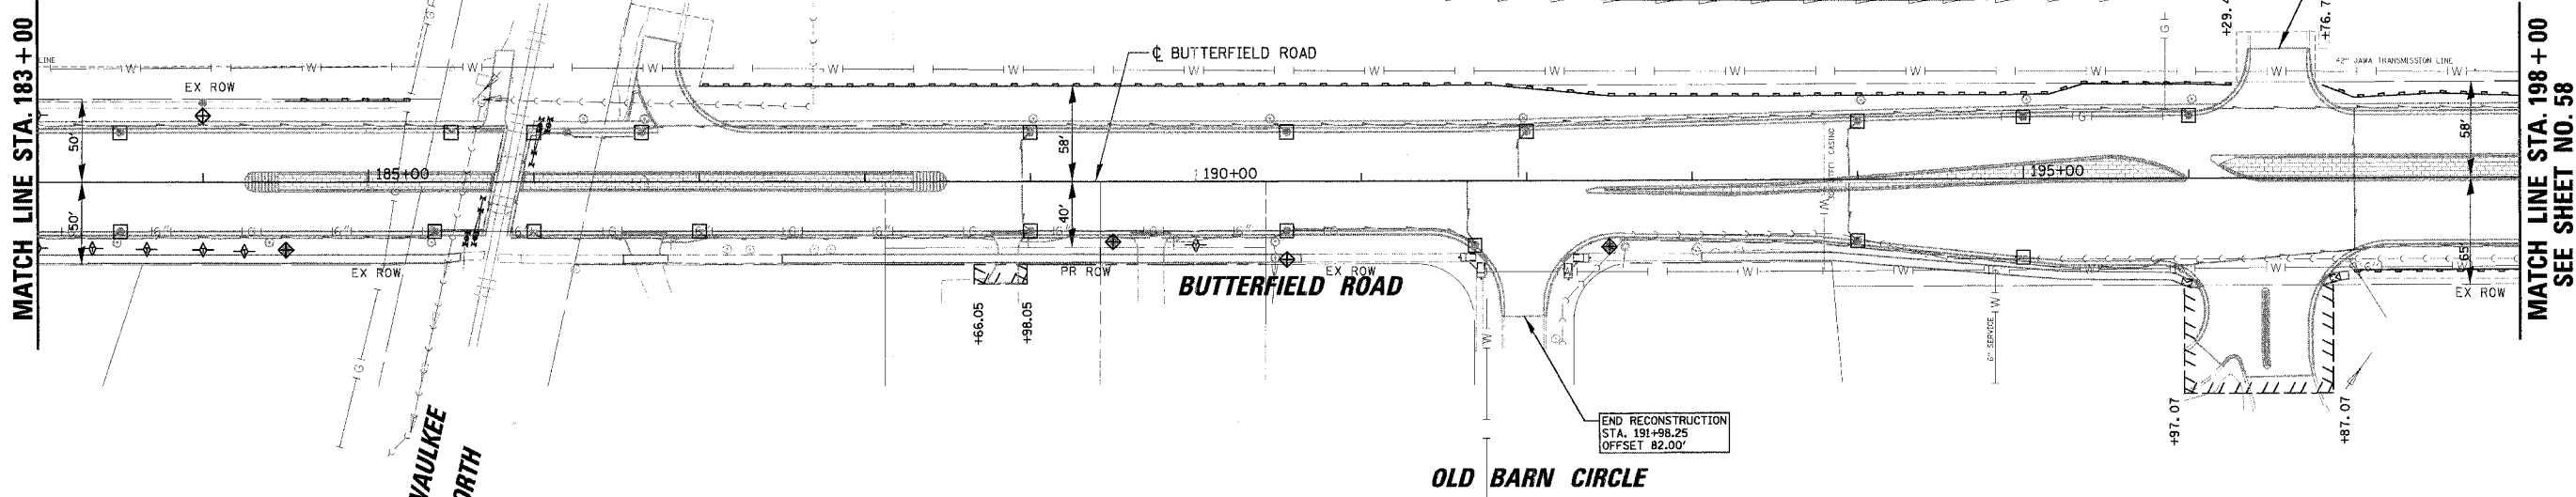

REVISIONS	
NAME	DATE

ILLINOIS DEPARTMENT OF TRANSPORTATION  
**FAU 2647 - BUTTERFIELD ROAD**  
**EROSION CONTROL PLAN**  
**BUTTERFIELD ROAD**  
**STA. 168 + 00 TO STA. 198 + 00**

SCALE: 1:50,000  
DATE: 12/2/2005

DRAWN BY: PMM  
CHECKED BY: BLL

150.0001  
12/2/2005  
N:\LIBERTYVILLE\99-389\CIVIL\99389.TBL  
N:\LIBERTYVILLE\99-389\CIVIL\99389\_03.dcp

**METRA-MILWAUKEE**  
**DISTRICT NORTH**