



|   |                |        |              |           |
|---|----------------|--------|--------------|-----------|
| FAU   | SECTION        | COUNTY | TOTAL SHEETS | SHEET NO. |
| 2647  | 99-00142-07-WR | LAKE   | 256          | 58        |
| CONTRACT NO: 83815                                |                |        |              |           |
| FED. ROAD DIST. NO. 1   ILLINOIS FED. AID PROJECT |                |        |              |           |

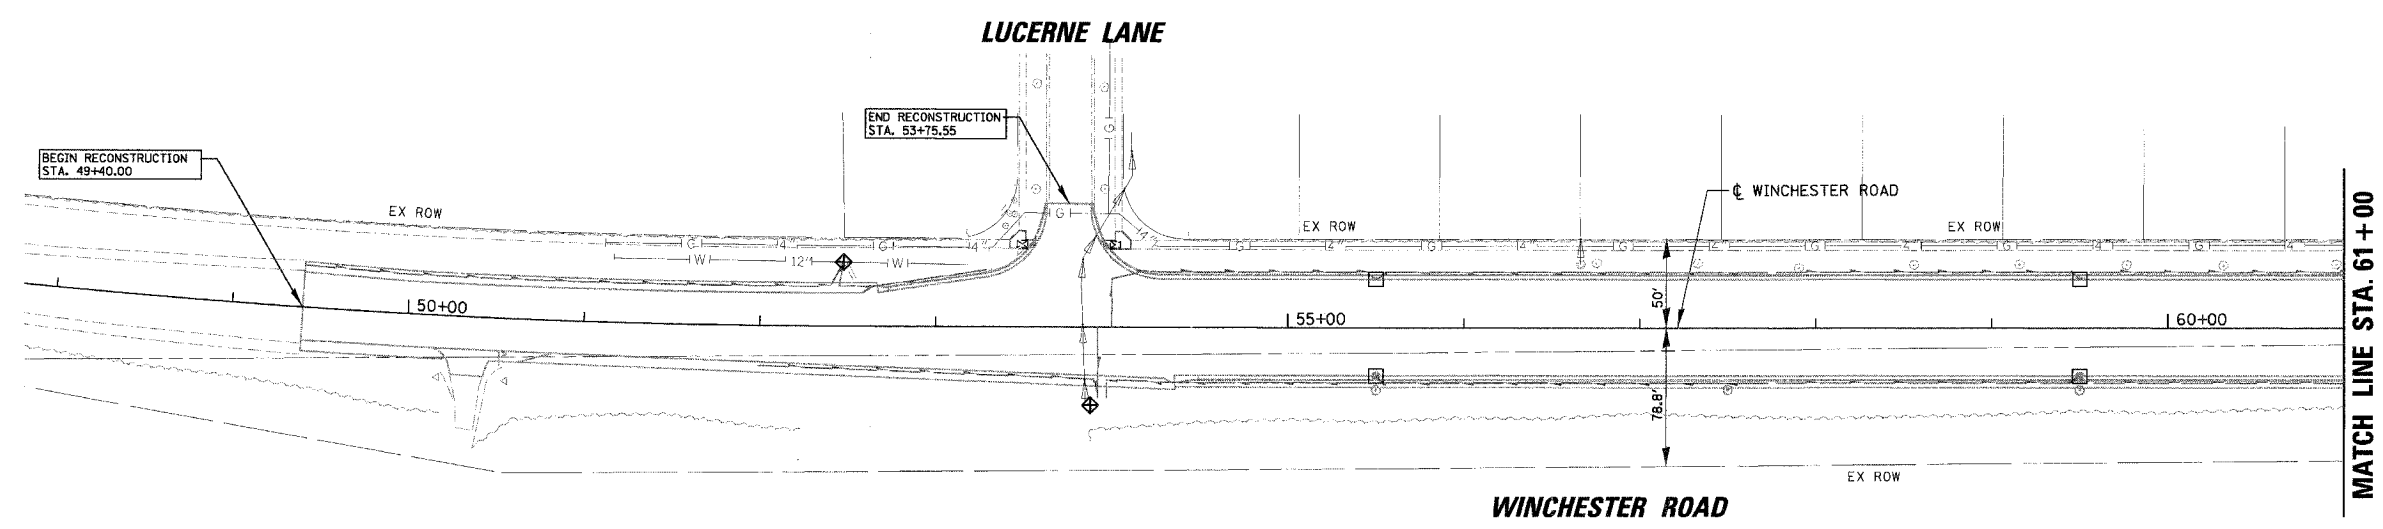

- LEGEND:**
- INLET AND PIPE PROTECTION
  - PERIMETER EROSION BARRIER
  - TEMPORARY DITCH CHECK
  - INLET FILTER
  - EROSION CONTROL BLANKET

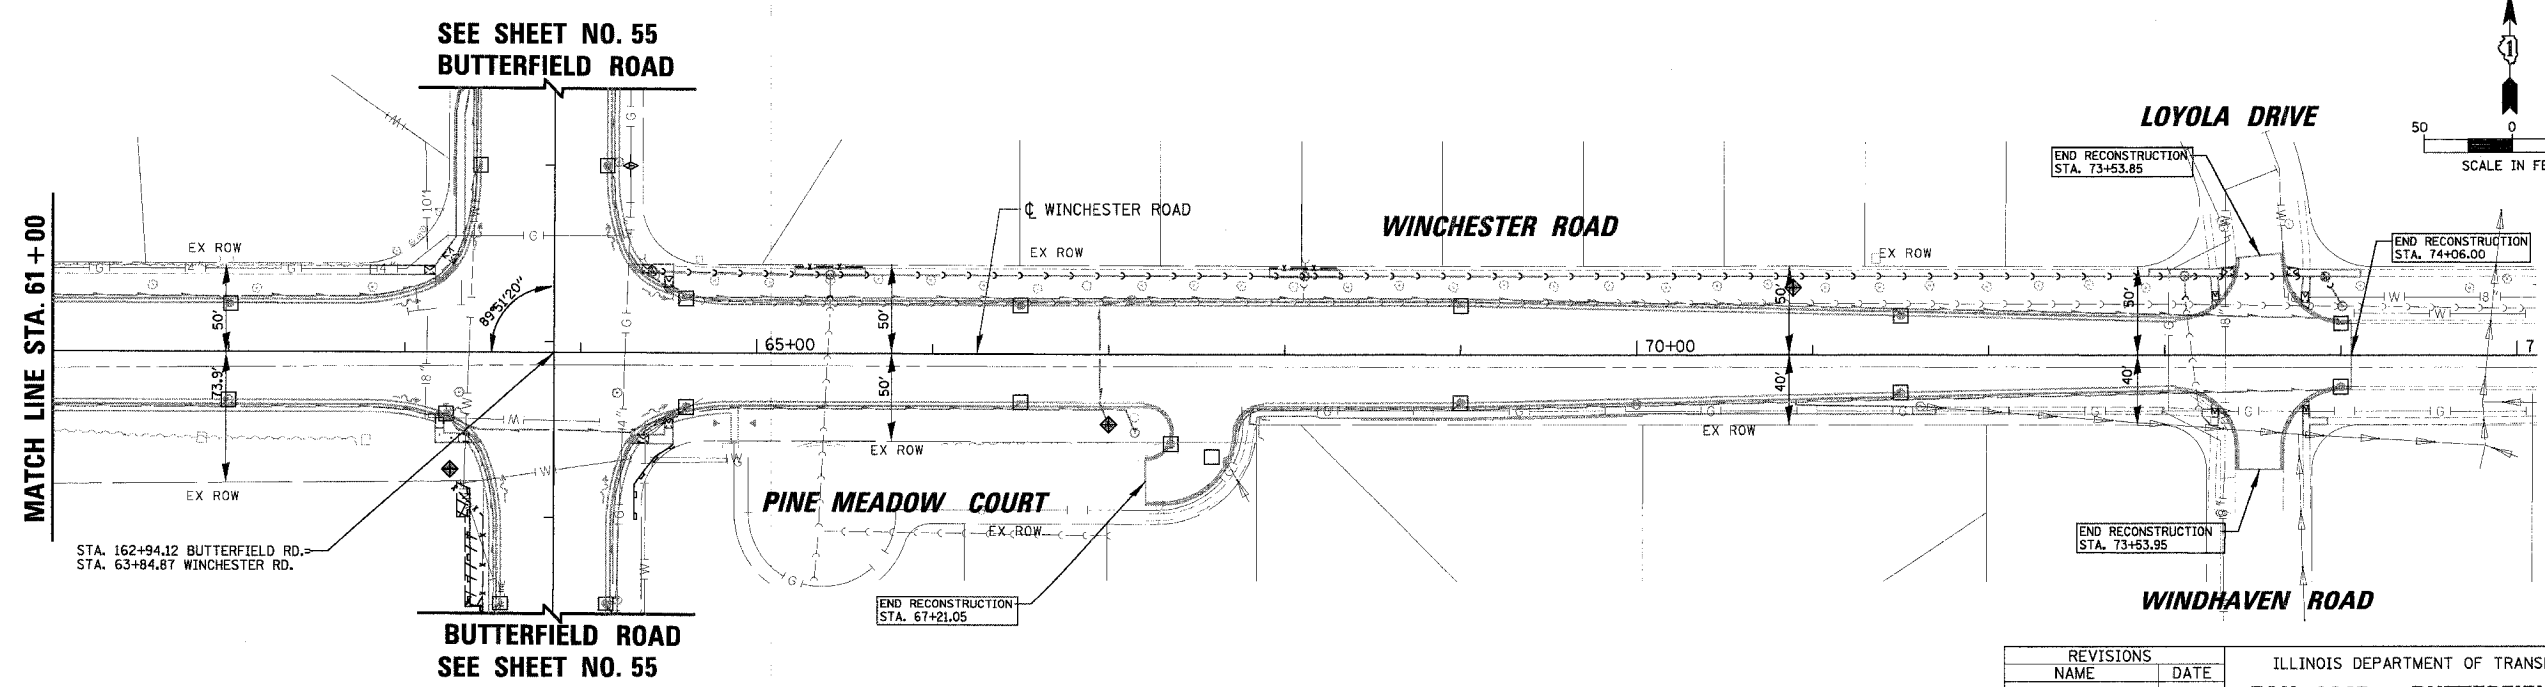

| REVISIONS |      |
|-----------|------|
| NAME      | DATE |
|           |      |
|           |      |
ILLINOIS DEPARTMENT OF TRANSPORTATION  
**FAU 2647 – BUTTERFIELD ROAD  
 EROSION CONTROL PLAN  
 WINCHESTER ROAD  
 STA. 49+40 TO STA. 74+06**

SCALE: 1:50  
 DATE: 12/2/2005  
 DRAWN BY: PMM  
 CHECKED BY: BLL

N:\LIBERTYVILLE\99-389\CIVIL\99389.TBL  
 N:\LIBERTYVILLE\99-389\CIVIL\99389\_04.ecd  
 140  
 12/2/2005