
 



PLAN	DESIGNED	BY	DATE
NO.	NO.		
NO.	NO.		
NO.	NO.		

PROFILE	DESIGNED	BY	DATE
NO.	NO.		
NO.	NO.		
NO.	NO.		

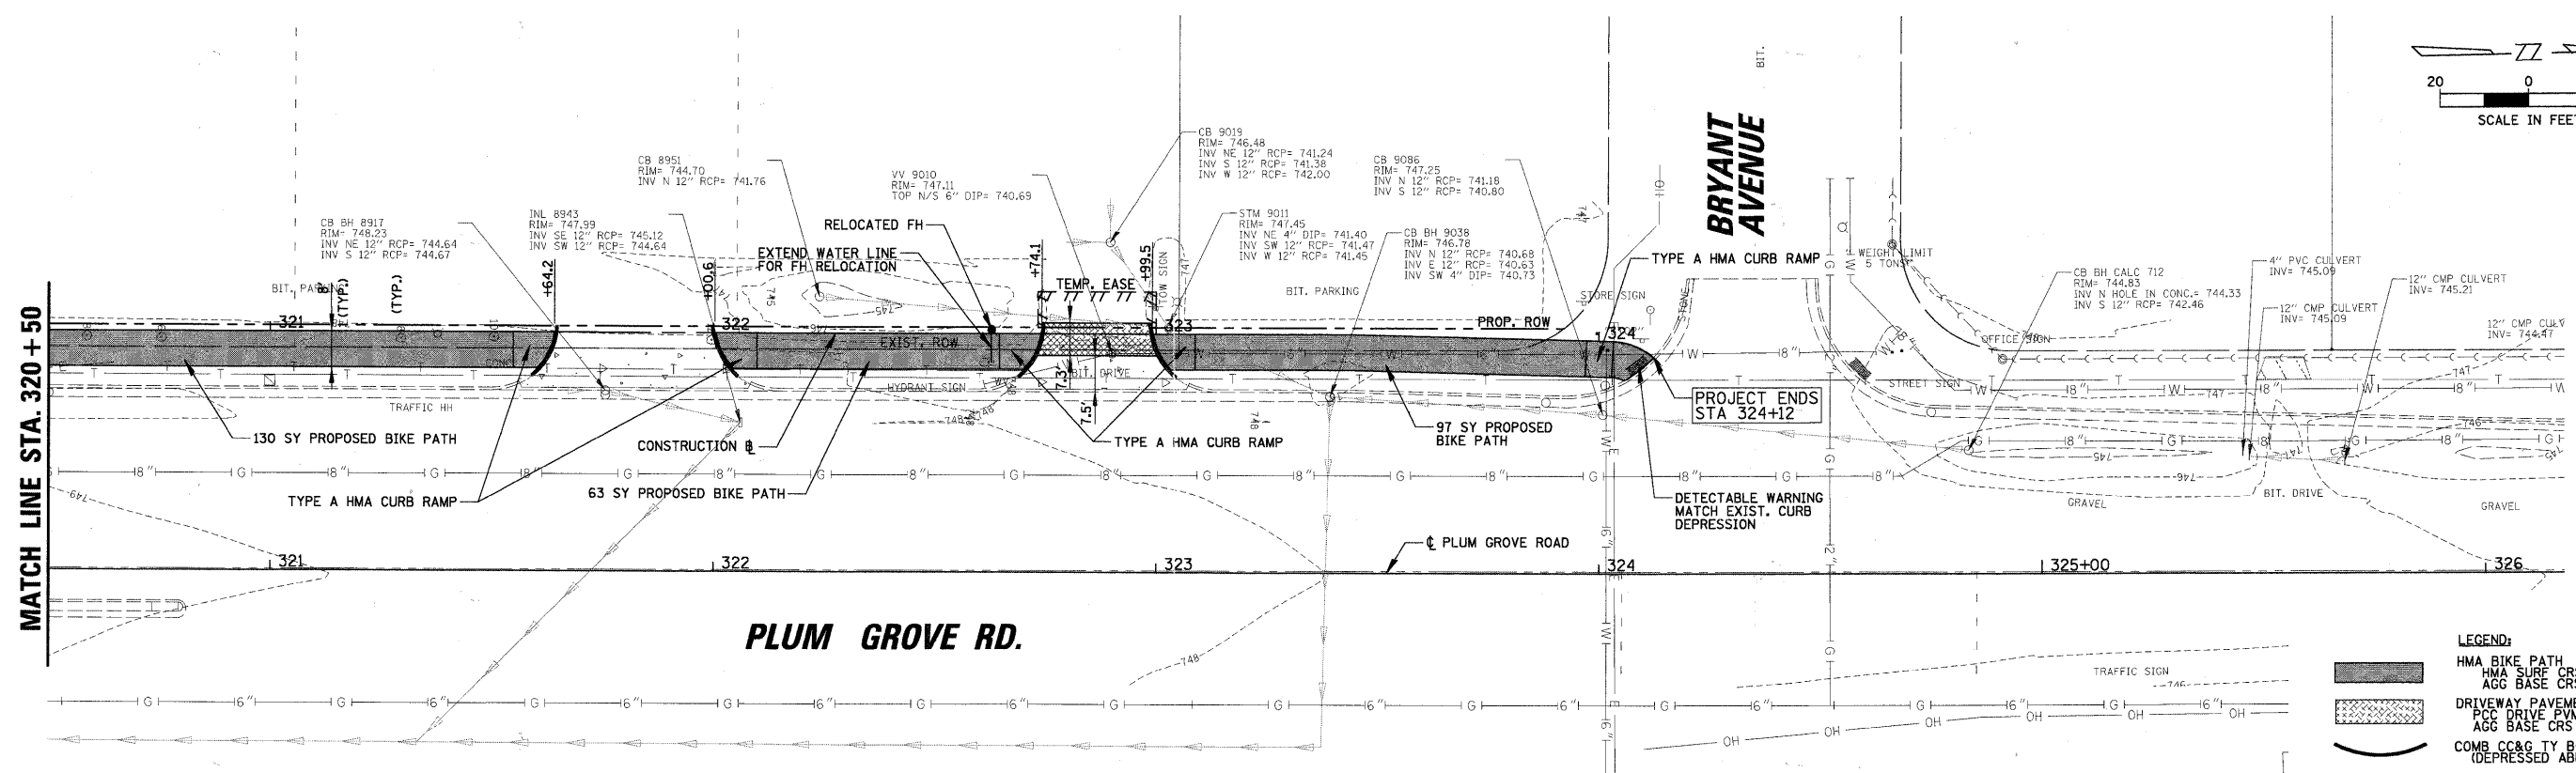

LEGEND:

	HMA BIKE PATH
	HMA SURF. CRS. MIX. C. NSC
	AGG. BASE CRS. TB, 8"
	DRIVEWAY PAVEMENT
	PCC DRIVE PAVT. 8"
	AGG. BASE CRS. TB, 3"
	COMB. C&G. TY. B-6.12
	DEPRESSED ABUTTING BIKE PATH

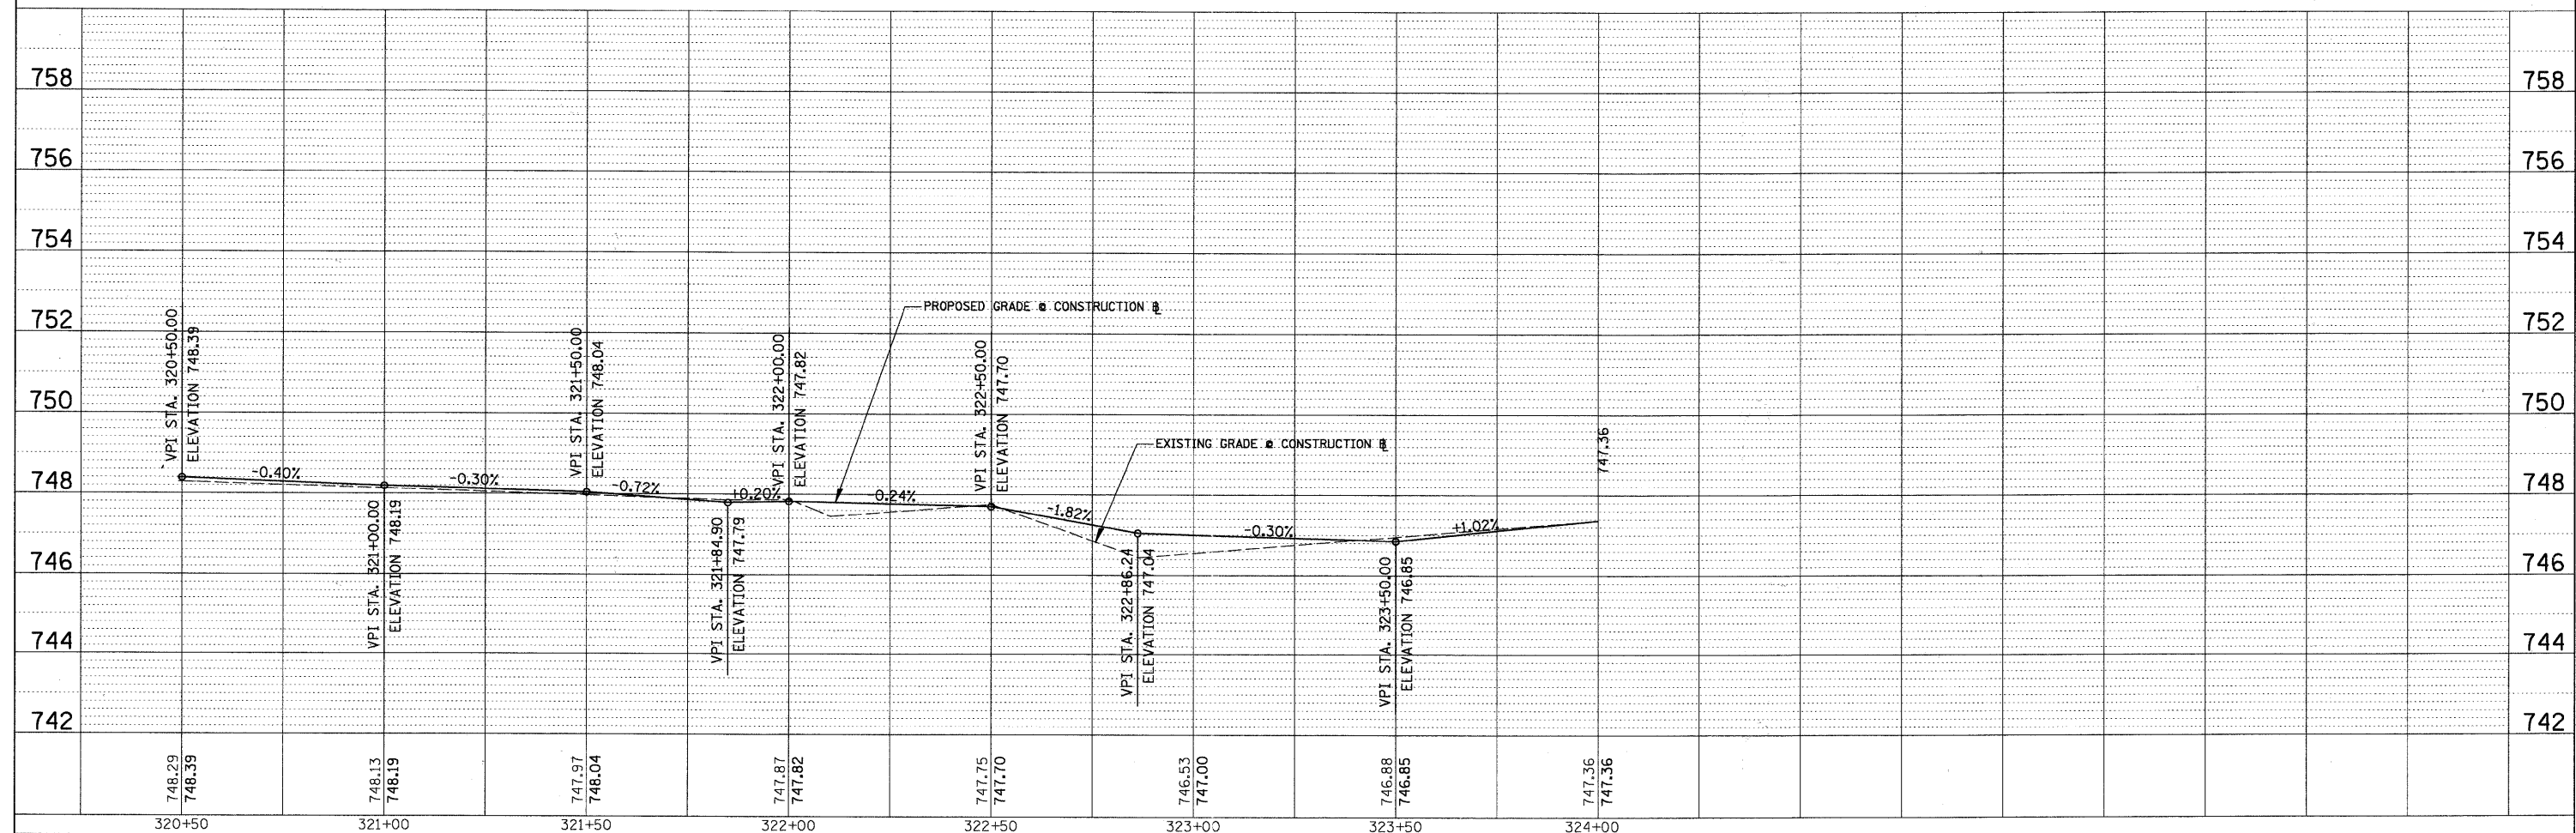

FILE NAME =	USER NAME = ESIDORCZ	DESIGNED - BMW	REVISED -	STATE OF ILLINOIS DEPARTMENT OF TRANSPORTATION	PLUM GROVE ROAD BIKE PATH PLAN AND PROFILE STA. 320+50 TO STA. 324+12	F.A. RTE.	SECTION	COUNTY	TOTAL SHEETS	SHEET NO.
NA:\ROLLINGMEADOWS\98361BR96A\Civil\PRP_98361BR96A_03.SHT		DRAWN - MYG	REVISED -			07-00094-00-BT	COOK	18	9	
PLOT SCALE = 20'		CHECKED - JGS	REVISED -			CONTRACT NO. 63356				
PLOT DATE = 7/14/2011		DATE = 7/14/2011	REVISED -			ILLINOIS FED. AID PROJECT				