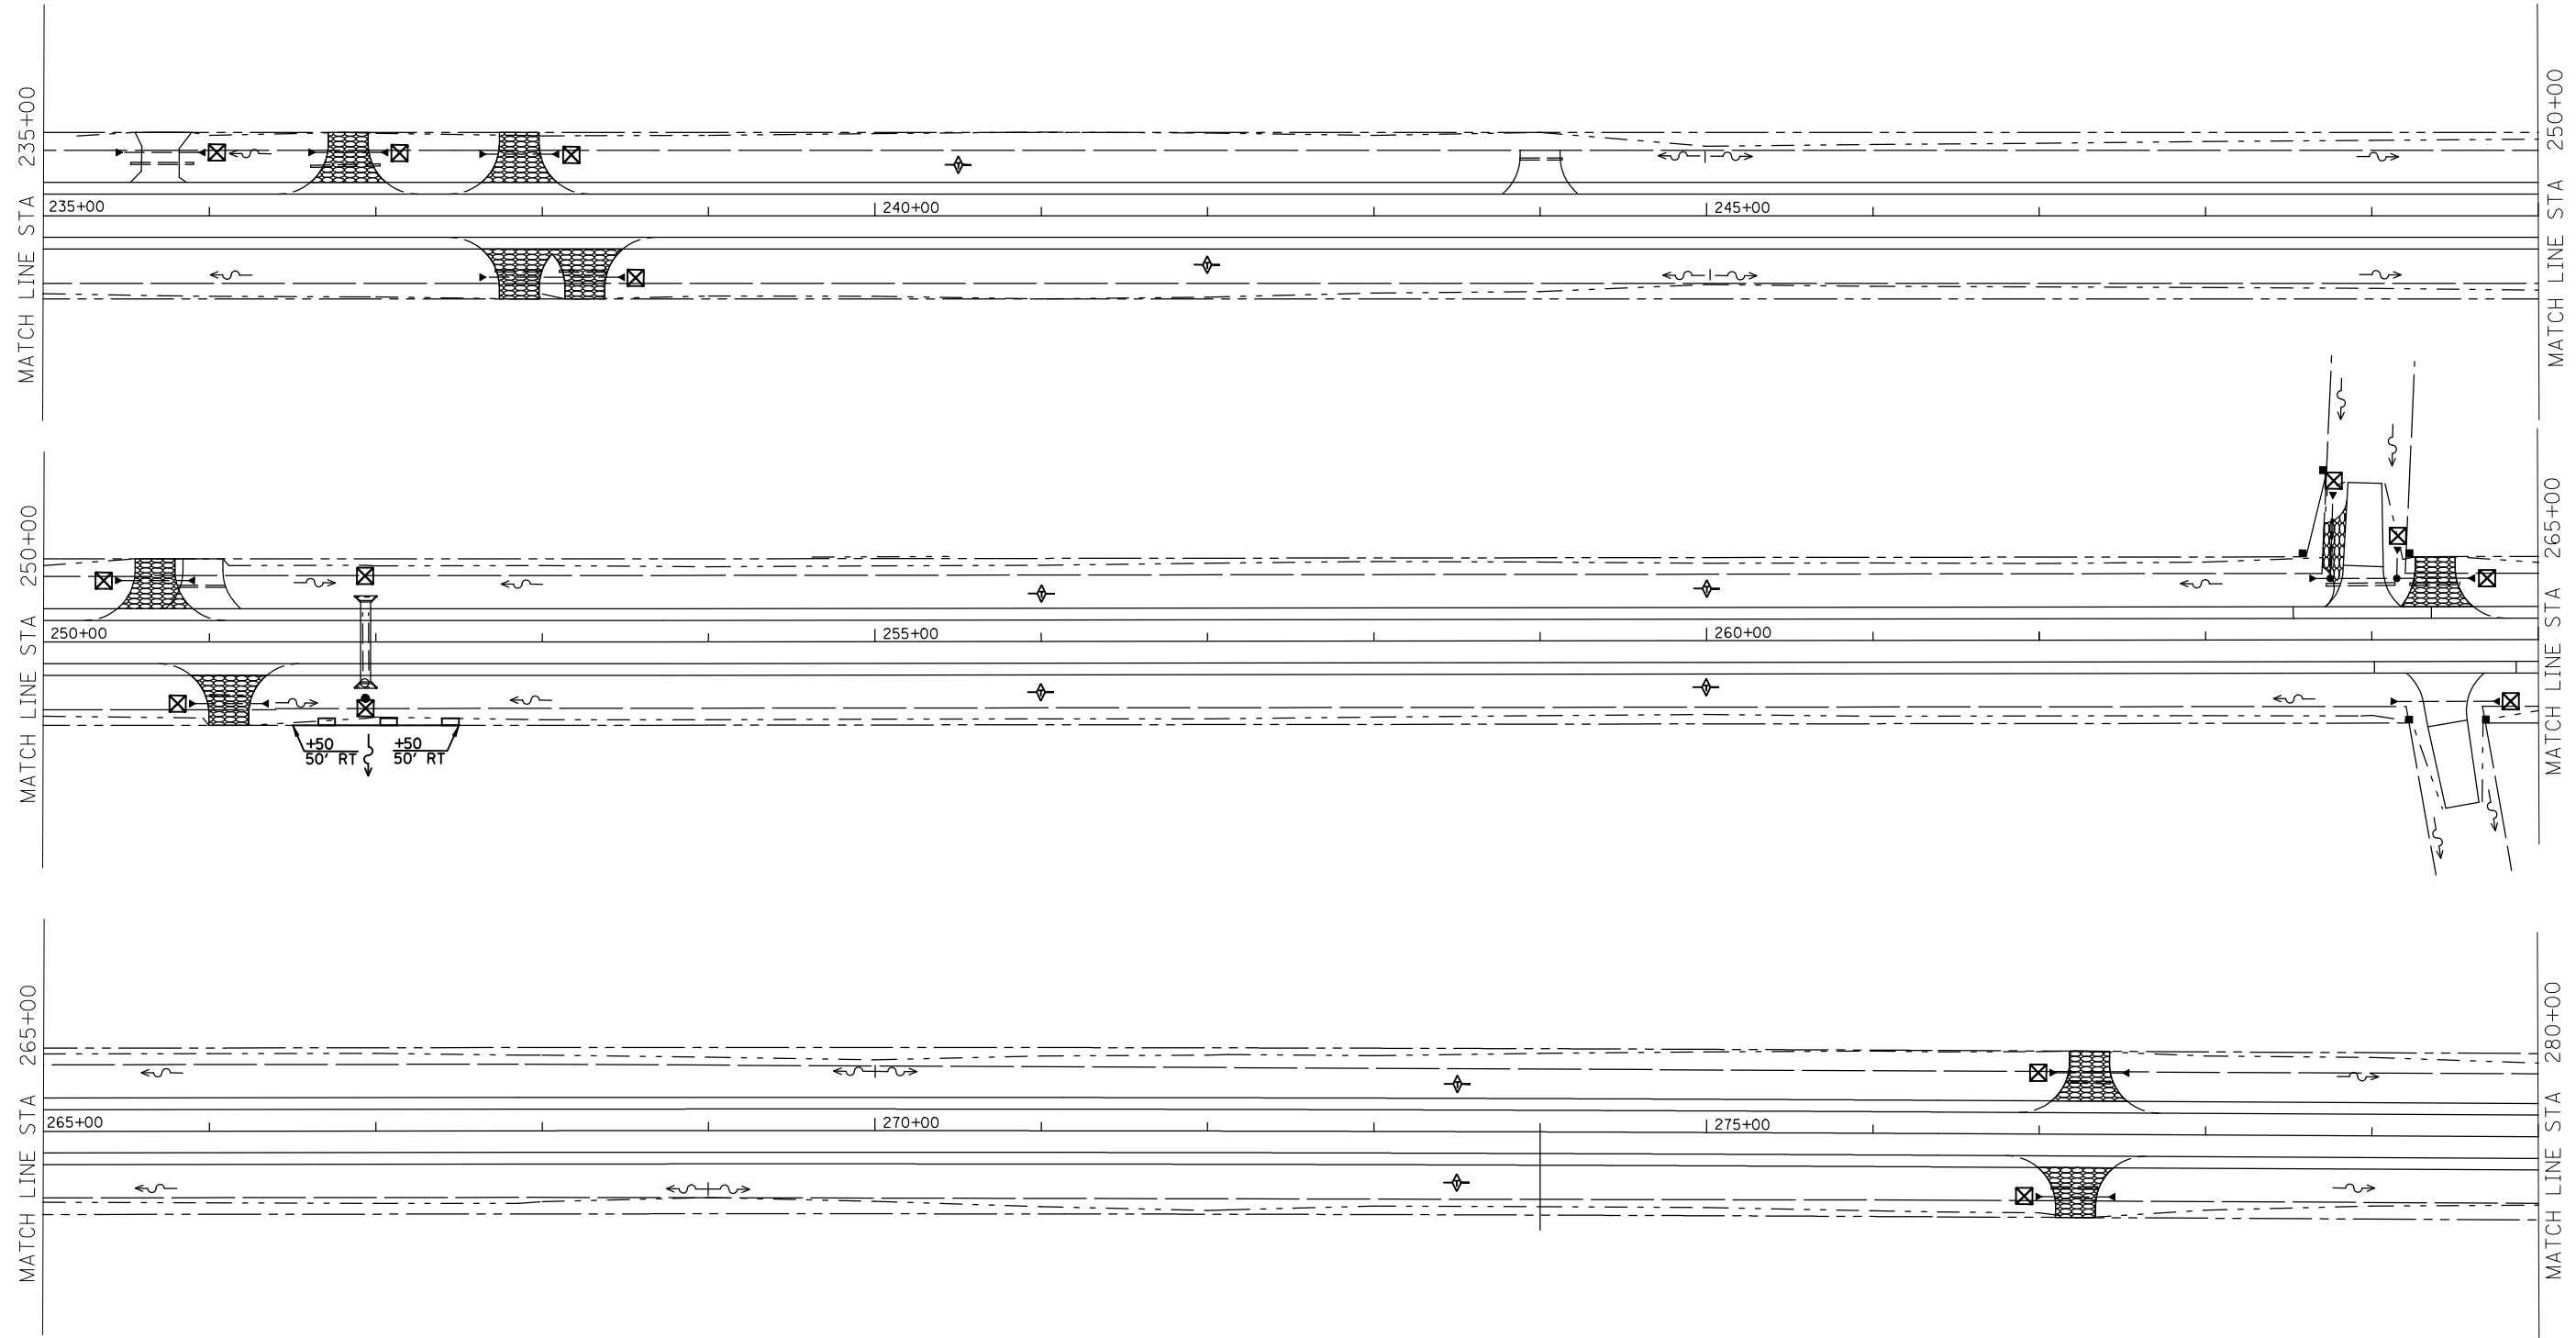

 
 
 


F.A.P. RTE.	SECTION	COUNTY	TOTAL SHEETS	SHEET NO.
816	•	DOUGLAS	176	45
STA.		TO STA.		
FED. ROAD DIST. NO.	ILLINOIS	FED. AID PROJECT		
CONTRACT NO. 90711				
• 6RS-1 & (6BR)BR				



- LEGEND**
-  INLET & PIPE PROTECTION
 -  TEMPORARY DITCH CHECK
 -  PERIMETER EROSION CONTROL BARRIER



REVISIONS	
NAME	DATE

ILLINOIS DEPARTMENT OF TRANSPORTATION
TEMPORARY EROSION CONTROL PLAN
 FAP ROUTE 816
 ATWOOD-ARTHUR RD
 SECTION 6RS-1 & (6BR)BR
 DOUGLAS COUNTY

SCALE: VERT. DRAWN BY: JJO
 HORIZ. CHECKED BY: PJM
 DATE: 11/24/03