
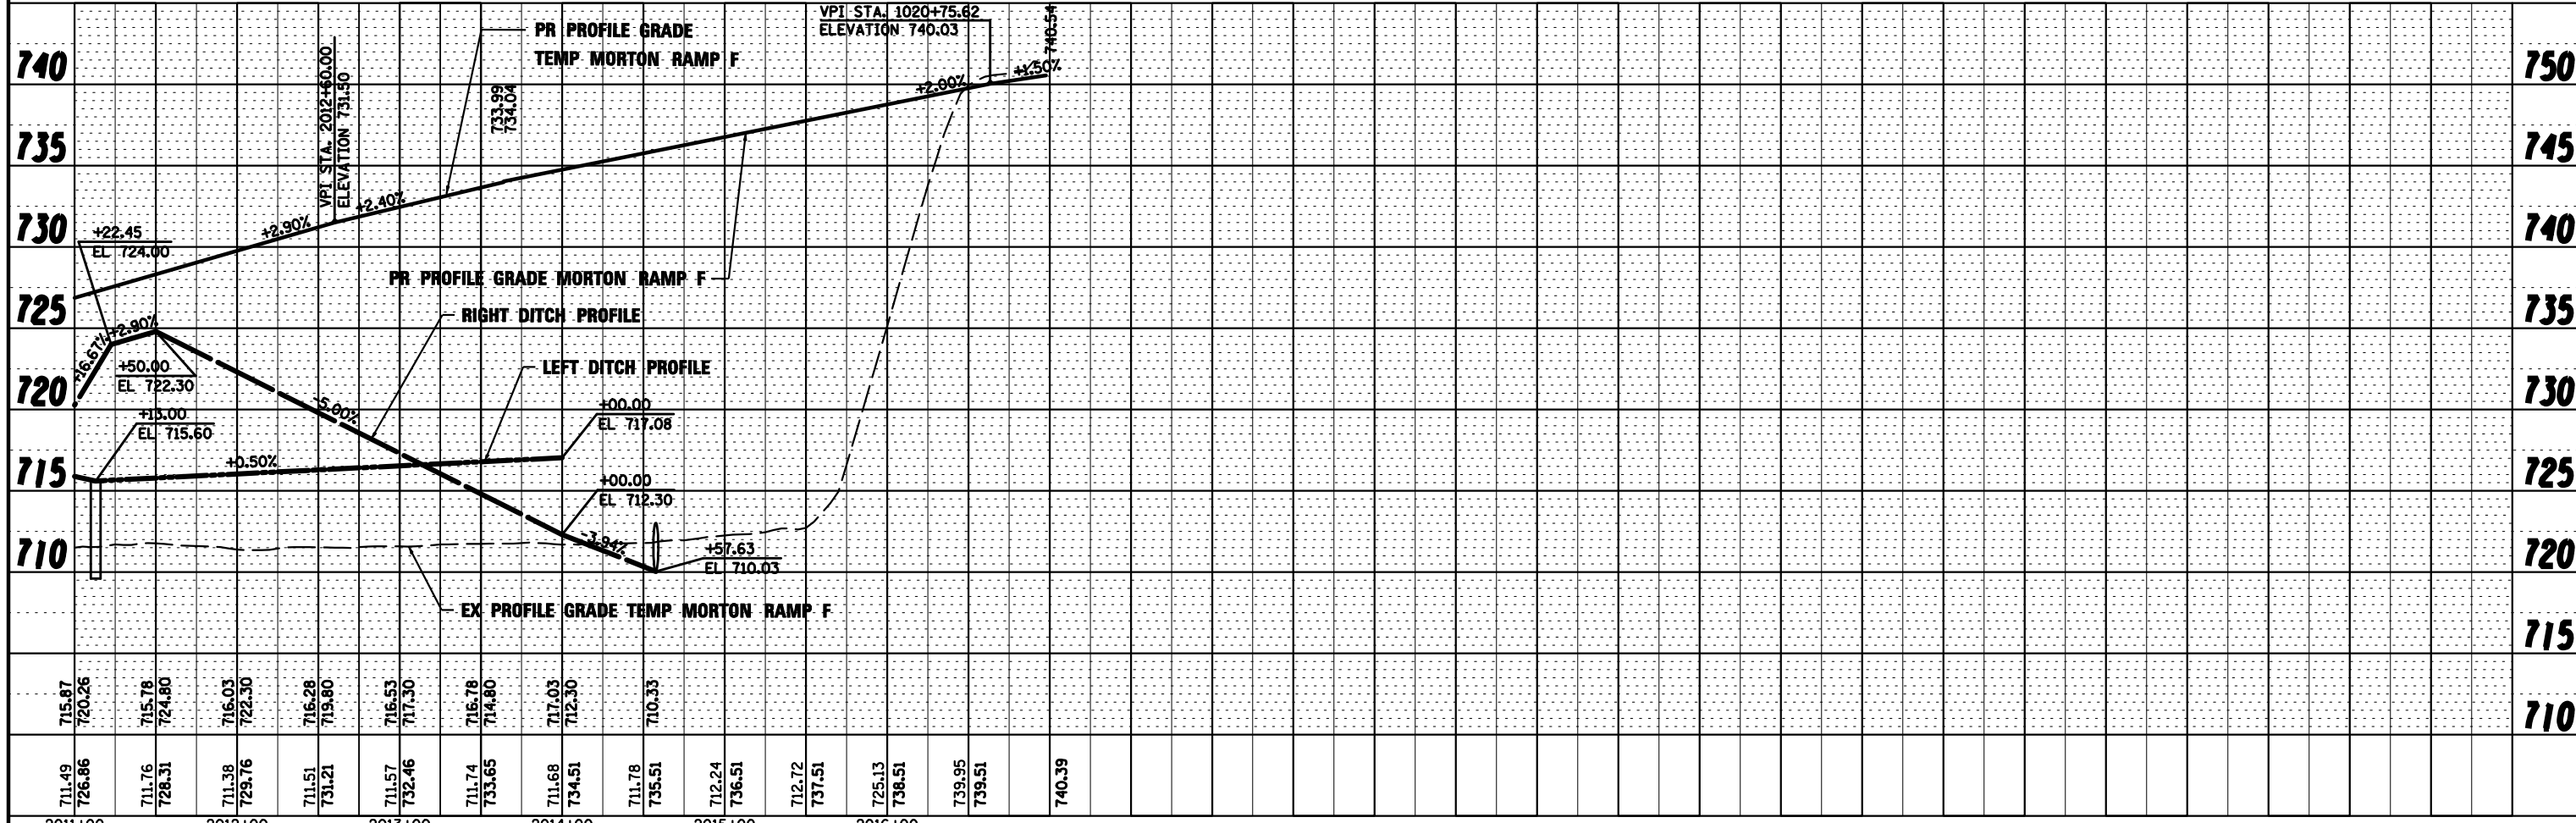


PLAN	SURVEYED	BY	DATE
NOTE BOOK NO.	PLOTTED		
	CHECKED		
	RT. OF WAY CHECKED		
	PAID FILE NAME		

PROFILE	SURVEYED	BY	DATE
NOTE BOOK NO.	PLOTTED		
	CHECKED		
	STRUCTURE NOTATIONS CHKD		

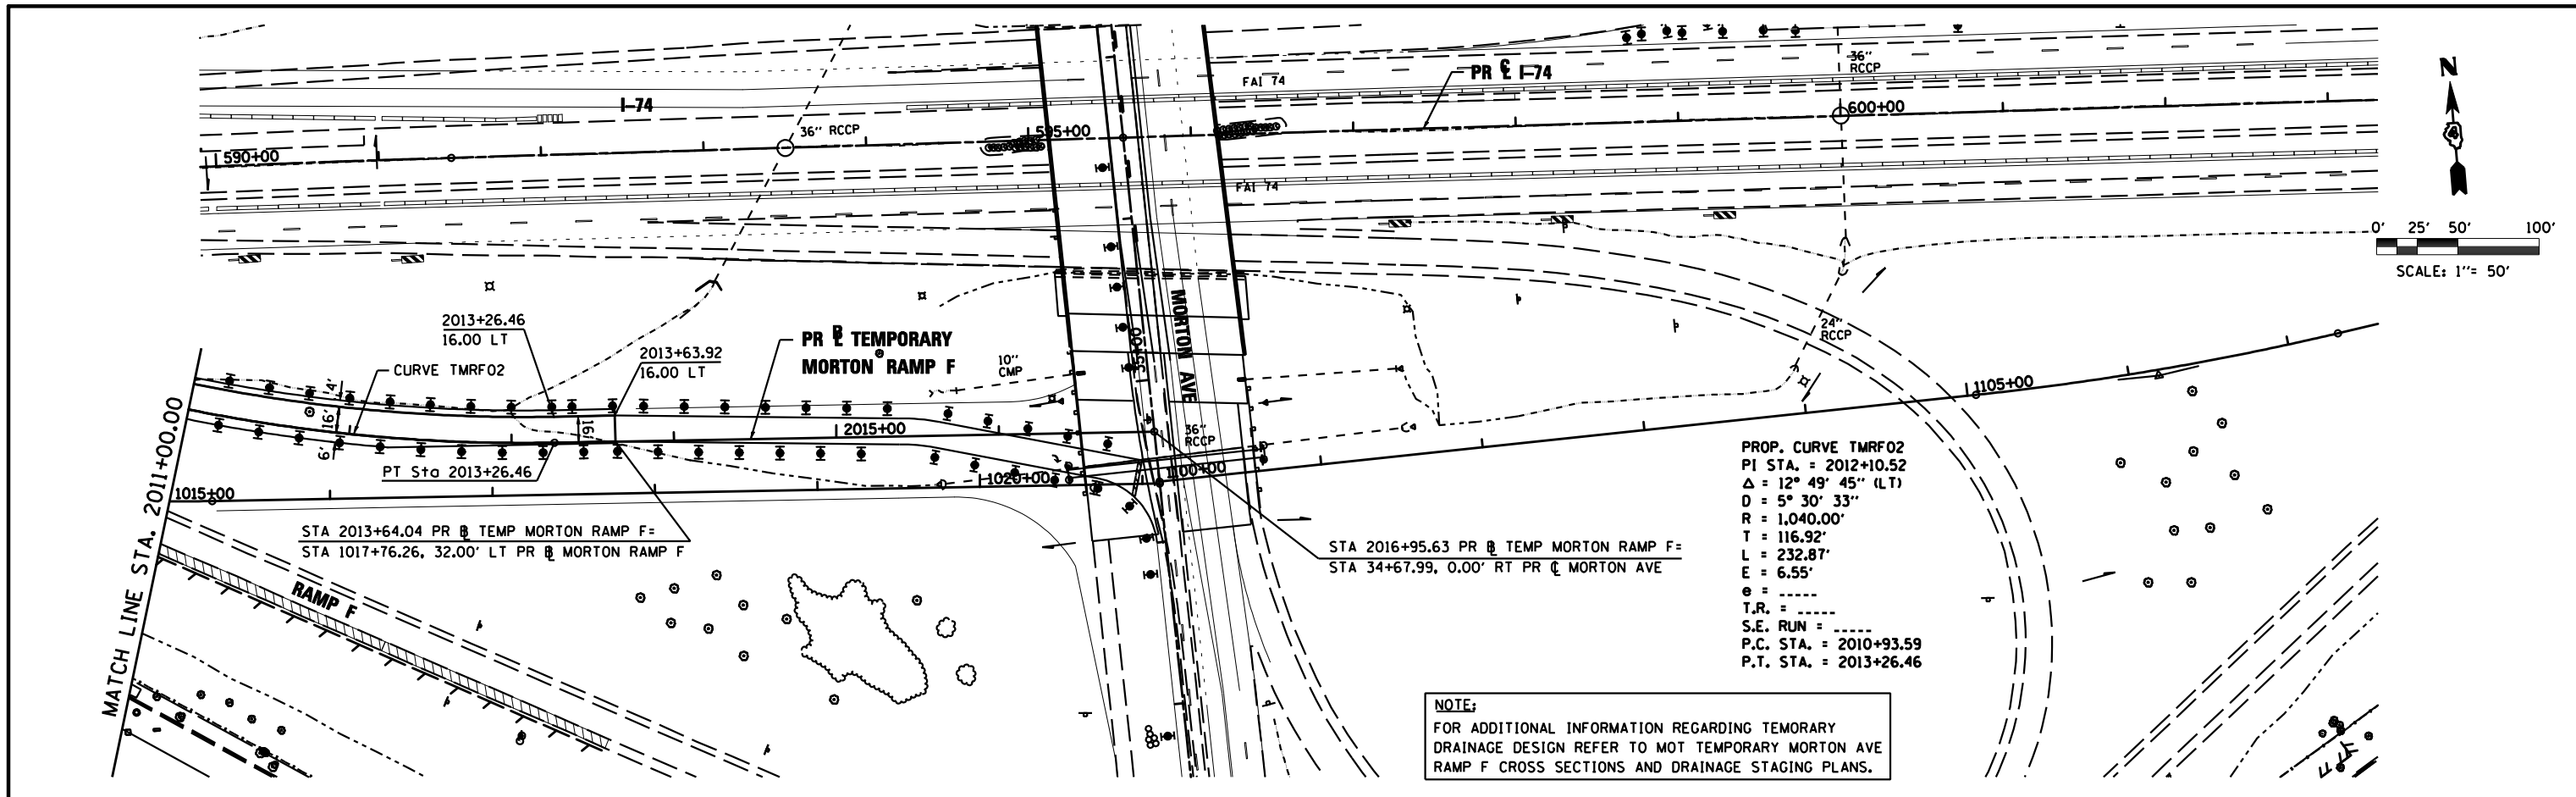

FILE NAME = D468620-shr-TempRampF-Morton-plnpr-f2-01.dgn	DESIGNED - BB	REVISED -		STATE OF ILLINOIS DEPARTMENT OF TRANSPORTATION	MAINTENANCE OF TRAFFIC TEMPORARY MORTON AVE RAMP F PLAN AND PROFILE	F.A.I. RTE. =	SECTION = 90-[14R(14HB-4,14,14HB)/BR]	COUNTY = TAZEWELL	TOTAL SHEETS = 2433	SHEET NO. = 364
USER NAME = TERRA	CHECKED - DA/KC	REVISED -				SCALE: SHEET NO. 41 OF 52 SHEETS STA. TO STA.	CONTRACT NO. 68620			
PLOT DATE = 7/16/2012	DATE = 7/20/2012	REVISED -				ILLINOIS FED. AID PROJECT				
* 74 & 155										