

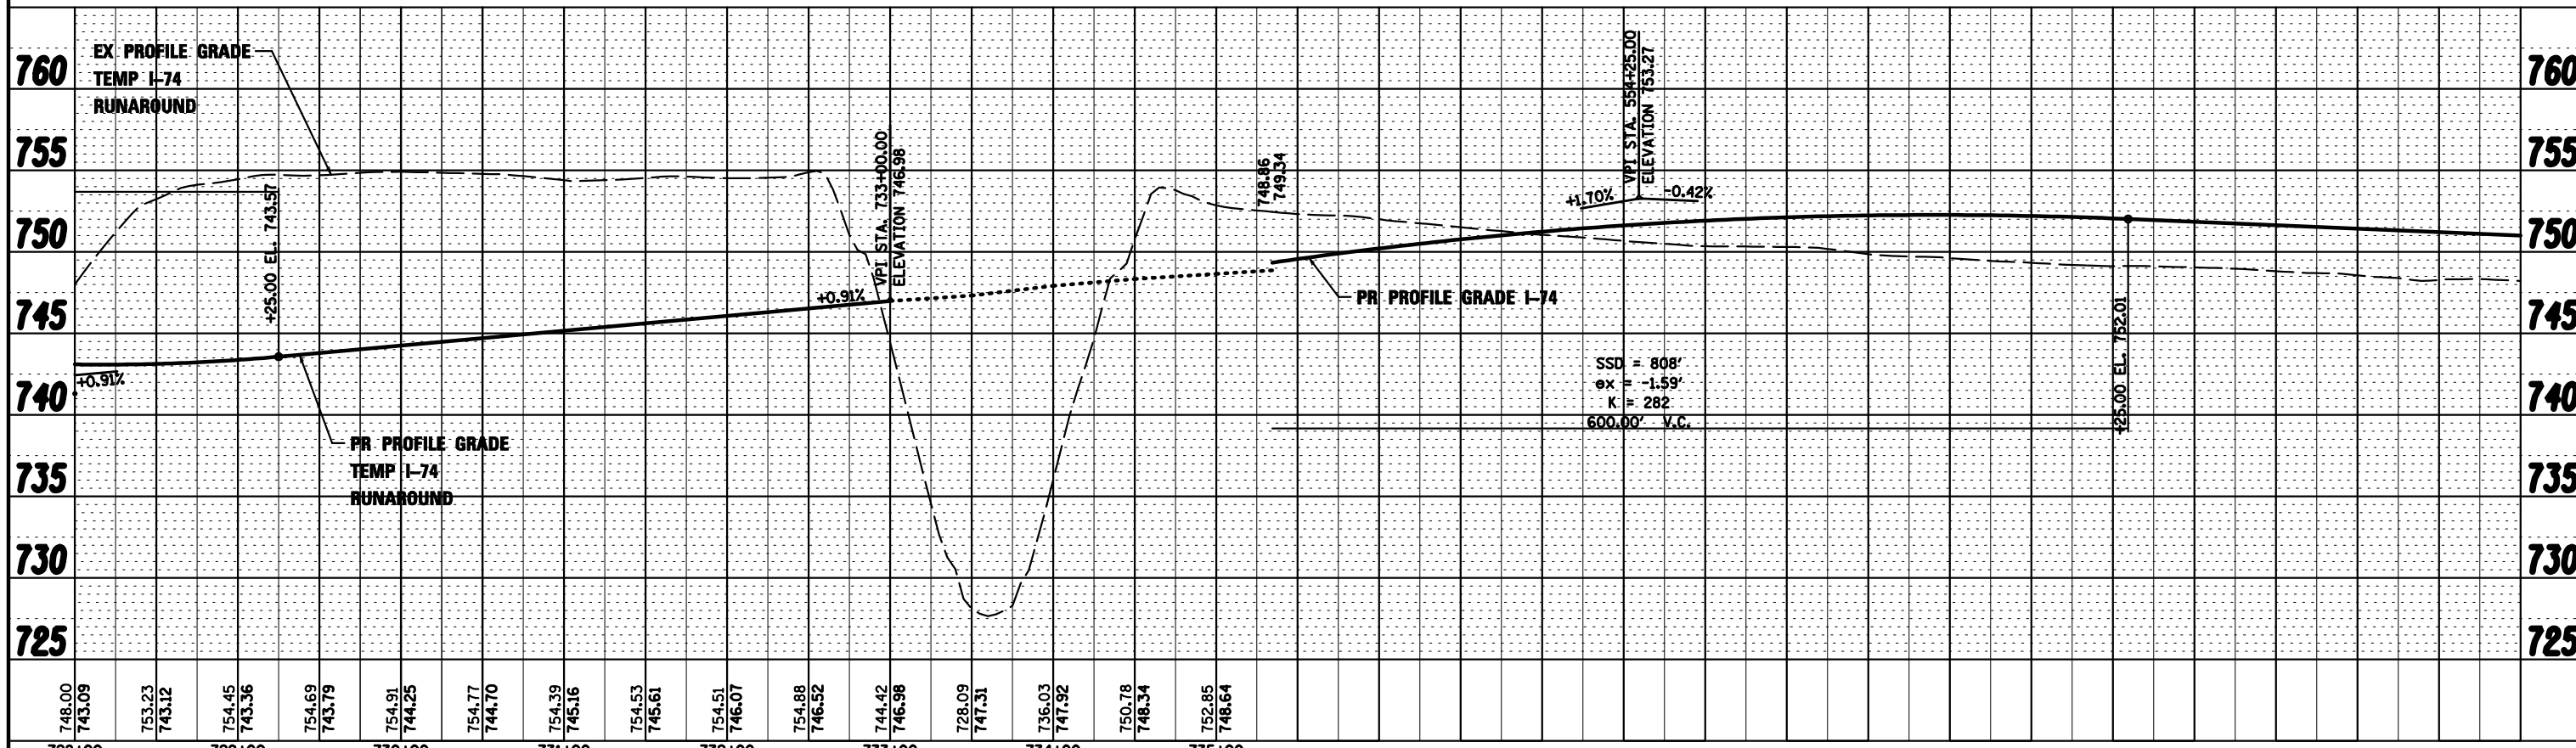
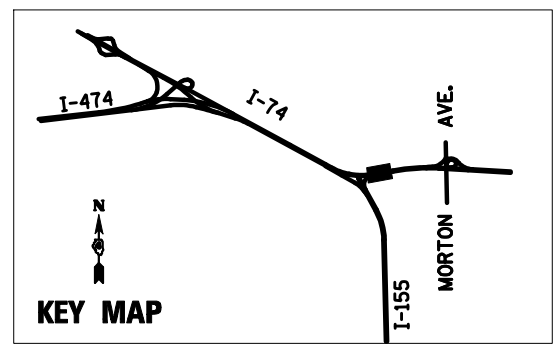


PLAN	SURVEYED	BY	DATE
	PLOTTED		
	NOT CHECKED		
	RT. OF WAY CHECKED		
	NO.		
	CADD FILE NAME		

PROFILE	SURVEYED	BY	DATE
	PLOTTED		
	NOT CHECKED		
	STRUCTURE NOTATIONS CHKD		
	NO.		

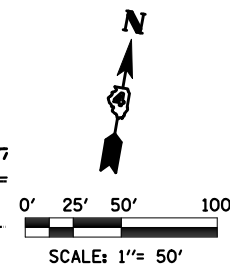

FILE NAME =	DESIGNED - BB	REVISED -
D468620-sh-t-TempI74-Runaround-plnprf3-03.dwg	DRAWN - BB	REVISED -
USER NAME = TERRA	CHECKED - DA/KC	REVISED -
PLOT DATE = 7/16/2012	DATE - 7/20/2012	REVISED -

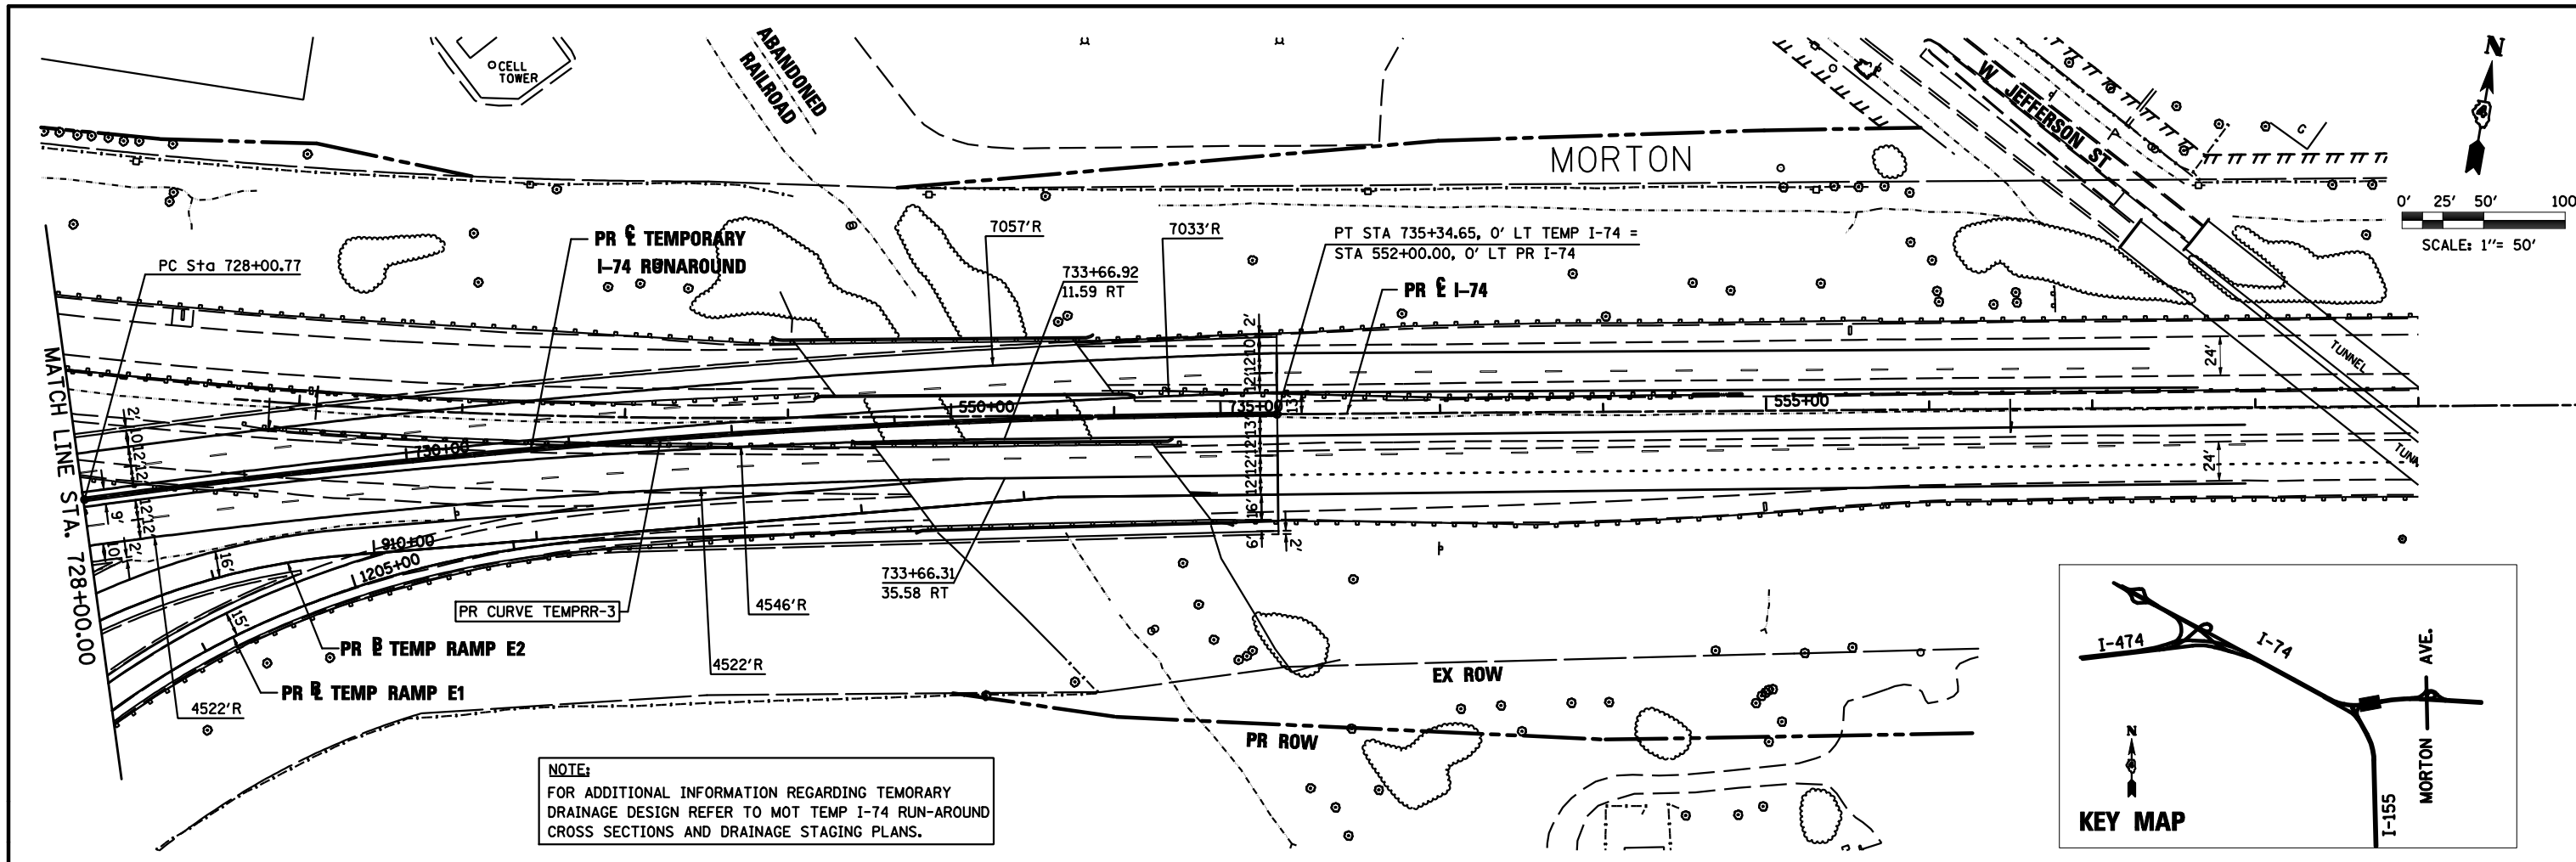

STATE OF ILLINOIS  
DEPARTMENT OF TRANSPORTATION

MAINTENANCE OF TRAFFIC  
TEMP I-74 RUN-AROUND PLAN AND PROFILE

SCALE: SHEET NO. 26 OF 54 SHEETS STA. TO STA.

F.A.I. RTE.	SECTION	COUNTY	TOTAL SHEETS	SHEET NO.
90-114R(14HB-4,14,14HB)BRJ	TAZEWELL	2433	632	
CONTRACT NO. 68620				
ILLINOIS FED. AID PROJECT				