

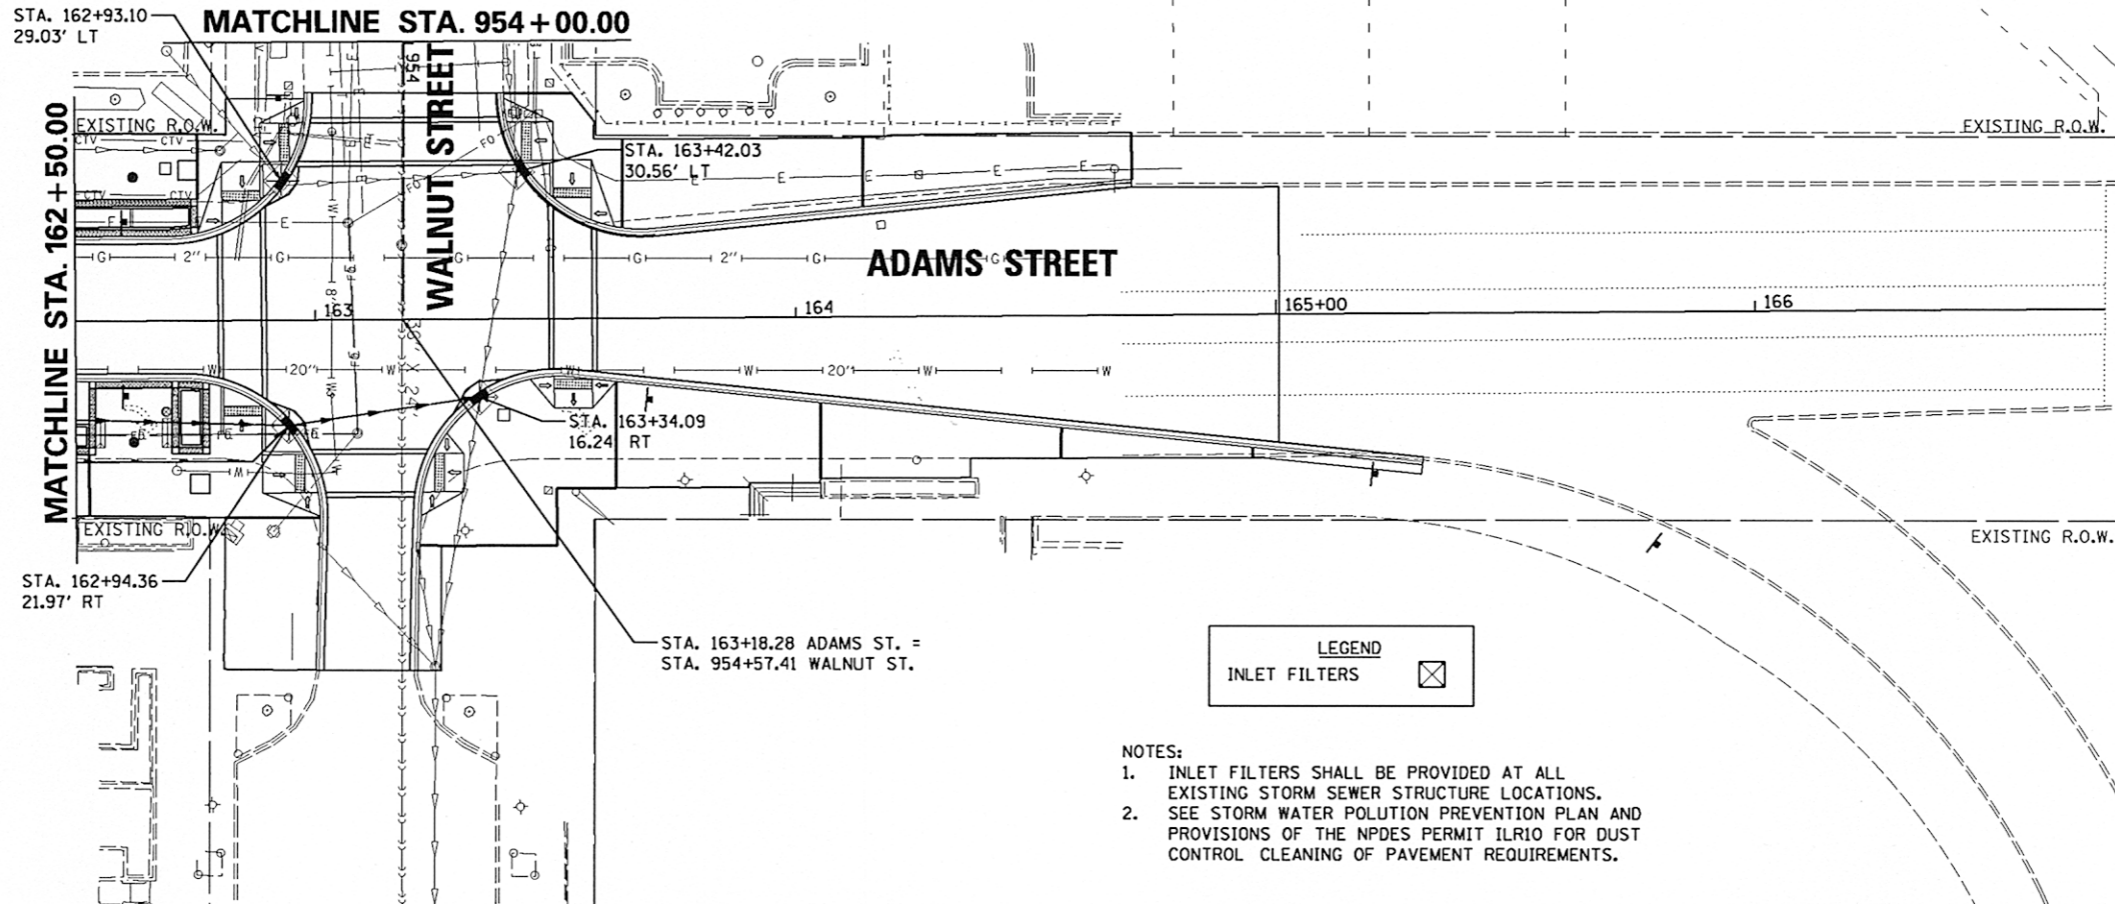


SEE WALNUT STREET
EROSION CONTROL PLAN

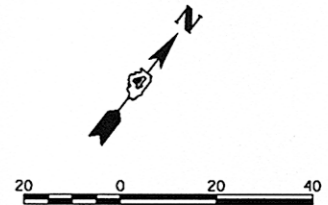

- NOTES:
1. INLET FILTERS SHALL BE PROVIDED AT ALL EXISTING STORM SEWER STRUCTURE LOCATIONS.
 2. SEE STORM WATER POLLUTION PREVENTION PLAN AND PROVISIONS OF THE NPDES PERMIT ILR10 FOR DUST CONTROL CLEANING OF PAVEMENT REQUIREMENTS.

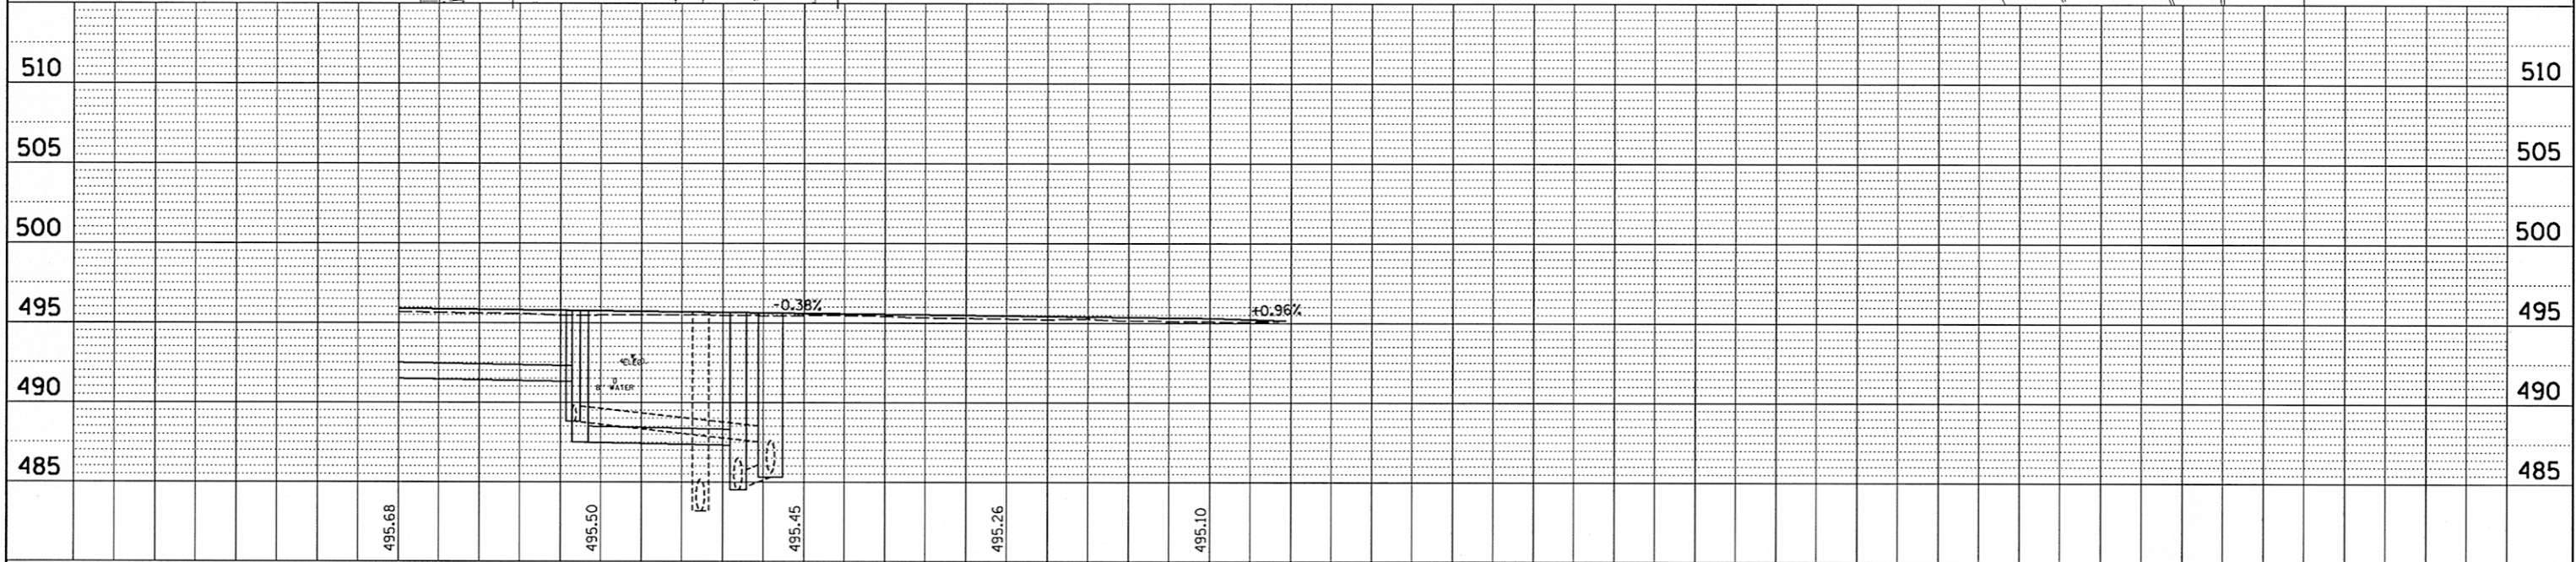

PLAN	SURVEYED	BY	DATE
	NOTE BOOK NO.		
PROFILE	GRADES CHECKED		
	STRUCTURE NOTATIONS OK'D		

PLAN	SURVEYED	BY	DATE
	NOTE BOOK NO.		
PROFILE	GRADES CHECKED		
	STRUCTURE NOTATIONS OK'D		

FILE NAME = c:\pwise_work\do_not_delete\dms73388\04100155-shr-eros005.dgn	USER NAME = kovan01511	DESIGNED - VLK	REVISED -	STATE OF ILLINOIS DEPARTMENT OF TRANSPORTATION	ADAMS STREET EROSION CONTROL PLAN			F.A.U. RTE. 12-00356-01-PV	COUNTY PEORIA	TOTAL SHEETS 519	SHEET NO. 194	
PLOT SCALE = 3/4" = 1'-0"	CHECKED - KNB	DATE - 7/18/12	REVISED -		SCALE: 1"=20'	SHEET NO. OF SHEETS	STA. 162+50 TO STA. 166+00	CONTRACT NO. 89626				
PLOT DATE = 07/23/2012	DATE - 7/18/12				ILLINOIS FED. AID PROJECT TIG-5093(158)							