


FINAL SURVEY	DATE
NOTED	
NOTED	
NOTED	
NOTED	



ORIGINAL SURVEY	DATE
NOTED	
NOTED	
NOTED	
NOTED	

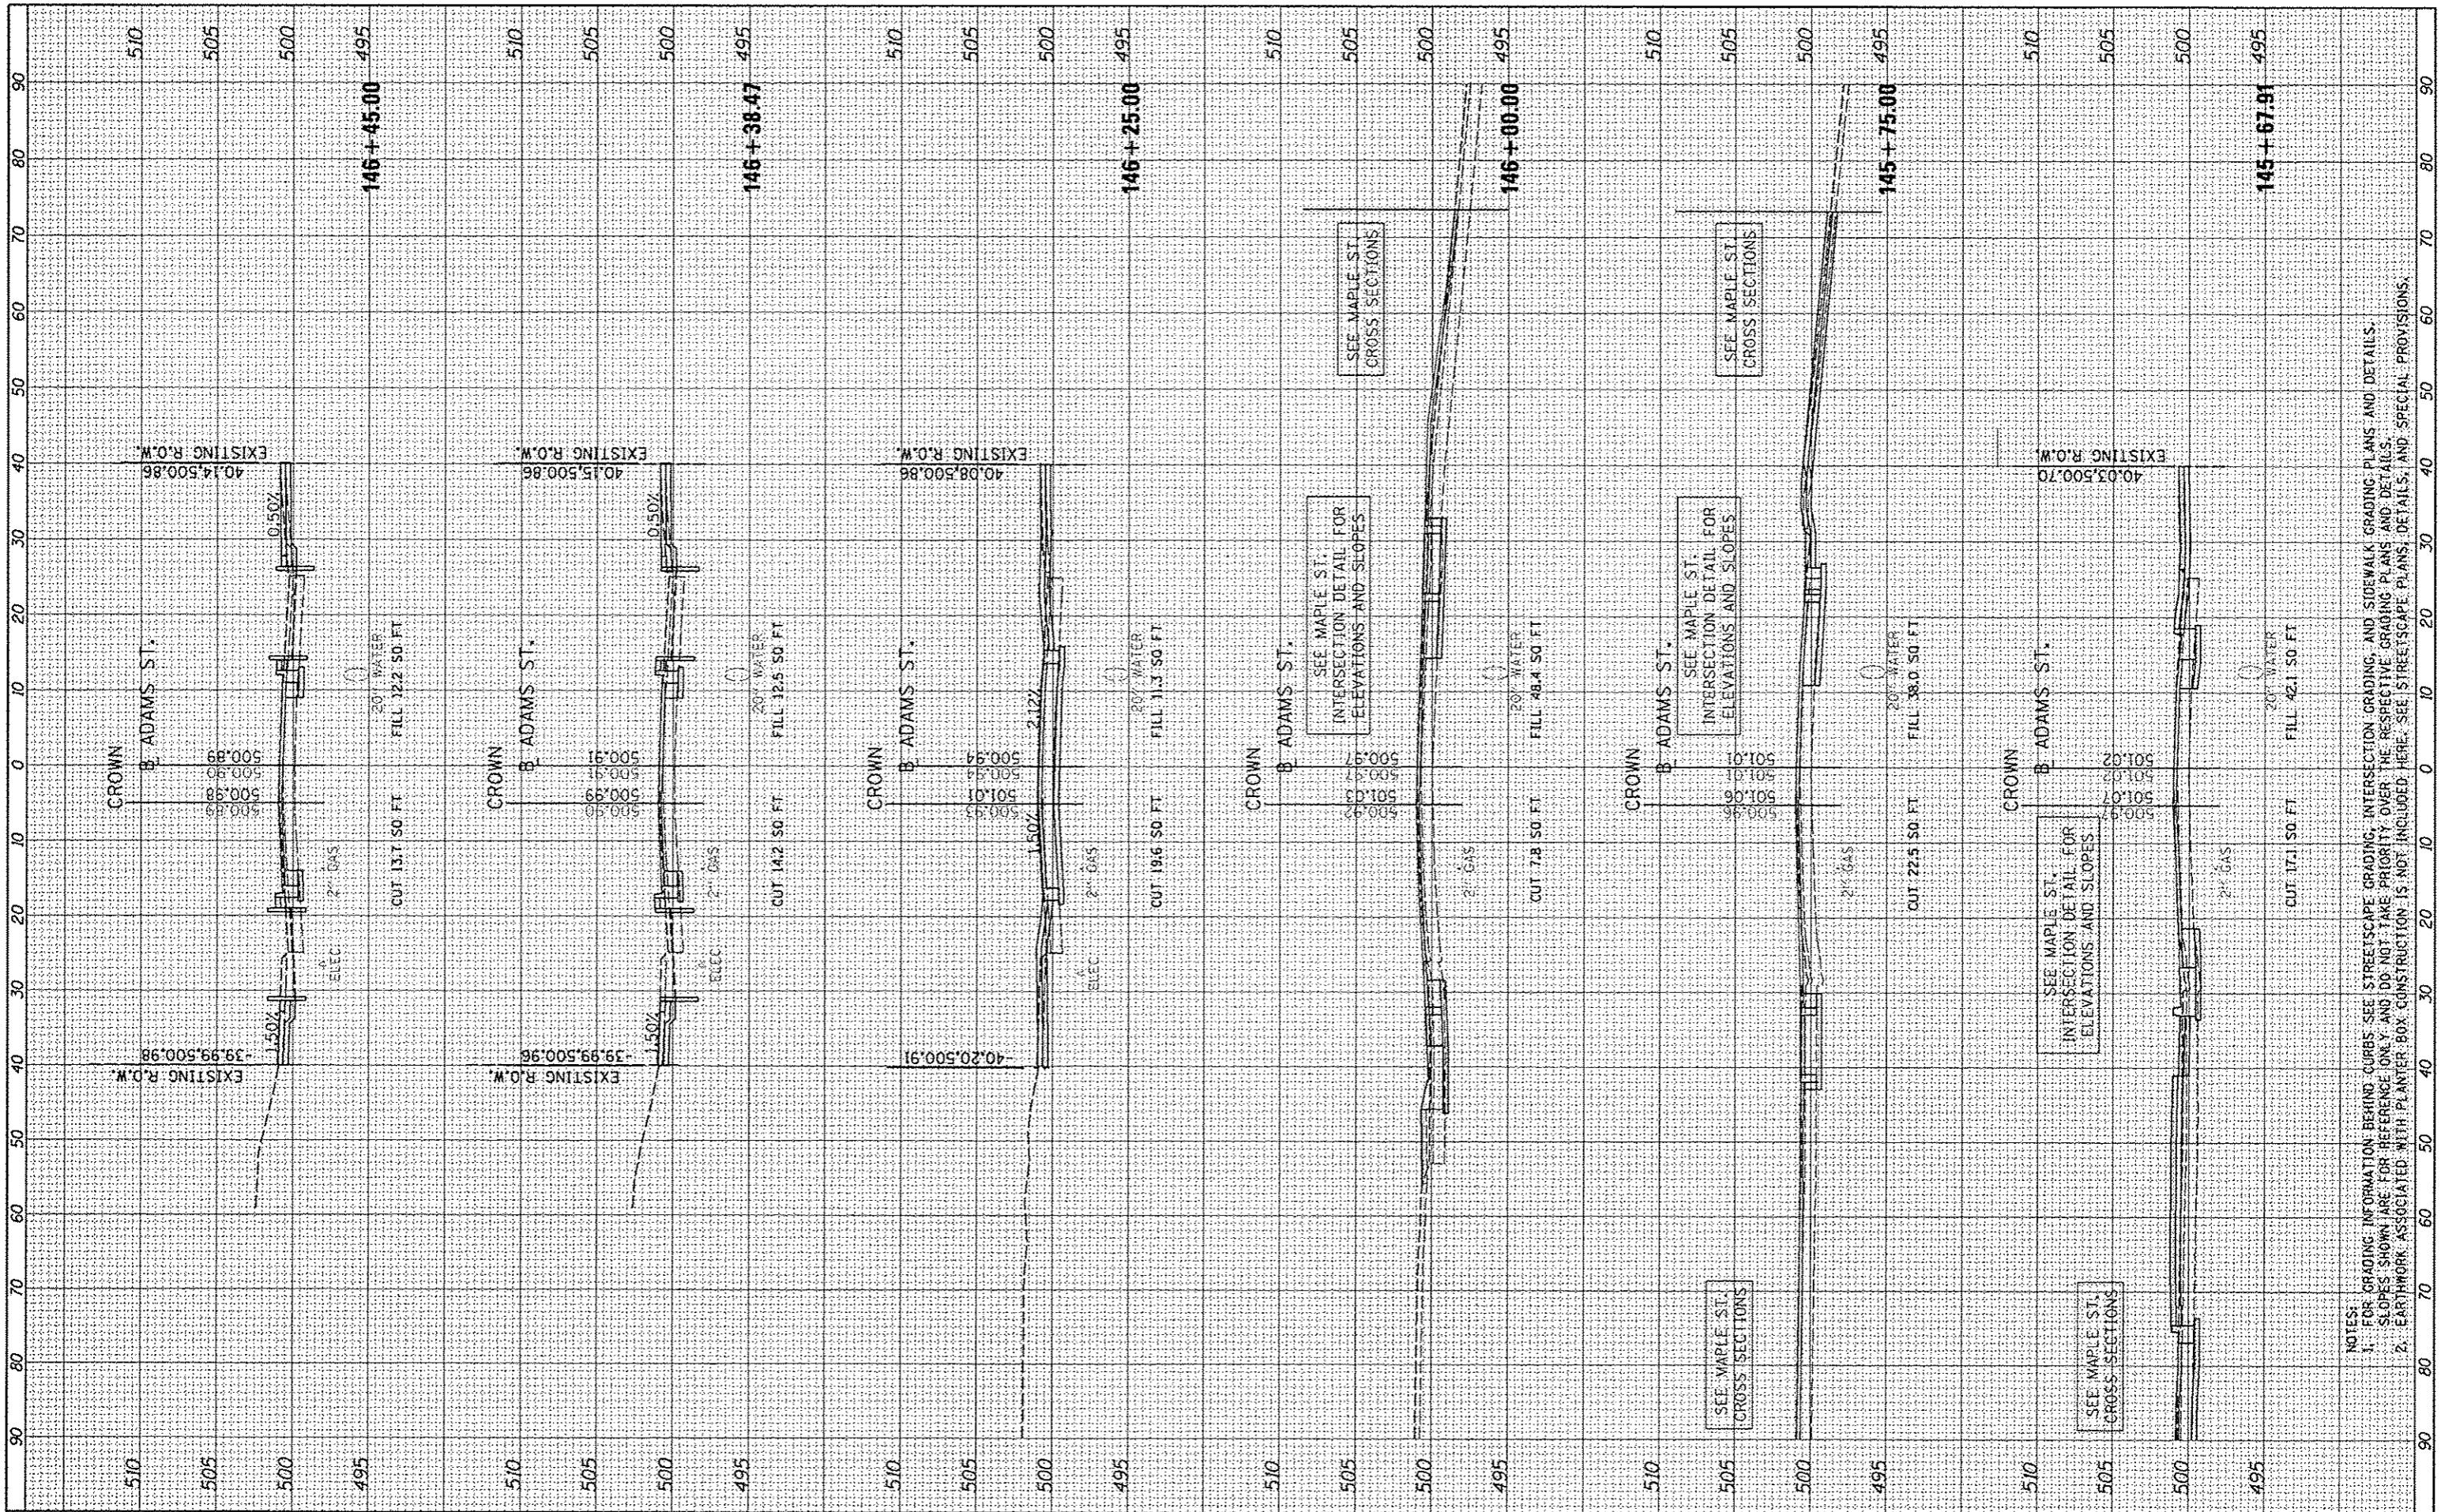

FILE NAME *	USER NAME = kovan0101
ct:\p151e\work\do_not_delete\dms73380\0410L0155	shc-xaph0101.dgn
PLOT SCALE = 20.0000' / 1"	
PLOT DATE = 07/23/2012	

DESIGNED - DLC	REVISED -
DRAWN - DLC	REVISED -
CHECKED - KNB	REVISED -
DATE - 7/18/12	REVISED -

**STATE OF ILLINOIS  
DEPARTMENT OF TRANSPORTATION**

**ADAMS STREET  
CROSS SECTIONS**

SCALE: N/A SHEET NO. OF SHEETS STA. 145+67.91 TO STA. 146+45.00

F.A.U. RTE.	SECTION	COUNTY	TOTAL SHEETS	SHEET NO.
	12-00356-01-PV	PEORIA	519	417
CONTRACT NO. 89626				
ILLINOIS FED. AID PROJECT TIG-50931561				

NOTES:  
 1. FOR GRADING INFORMATION BEHIND CURBS SEE STREETScape GRADING, INTERSECTION GRADING, AND SIDEWALK GRADING PLANS AND DETAILS. SLOPES SHOWN ARE FOR REFERENCE ONLY AND DO NOT TAKE PRIORITY OVER THE RESPECTIVE GRADING PLANS AND DETAILS.  
 2. EARTHWORK ASSOCIATED WITH PLANTER BOX CONSTRUCTION IS NOT INCLUDED HERE. SEE STREETScape PLANS, DETAILS, AND SPECIAL PROVISIONS.