




FINAL SURVEY NOTE BOOK NO.	BY	DATE
SURVEYED FOR		
DATE		
BY		
AREAS CHECKED		

ORIGINAL SURVEY NOTE BOOK NO.	BY	DATE
REVISIONS		
DATE		
BY		
AREAS CHECKED		

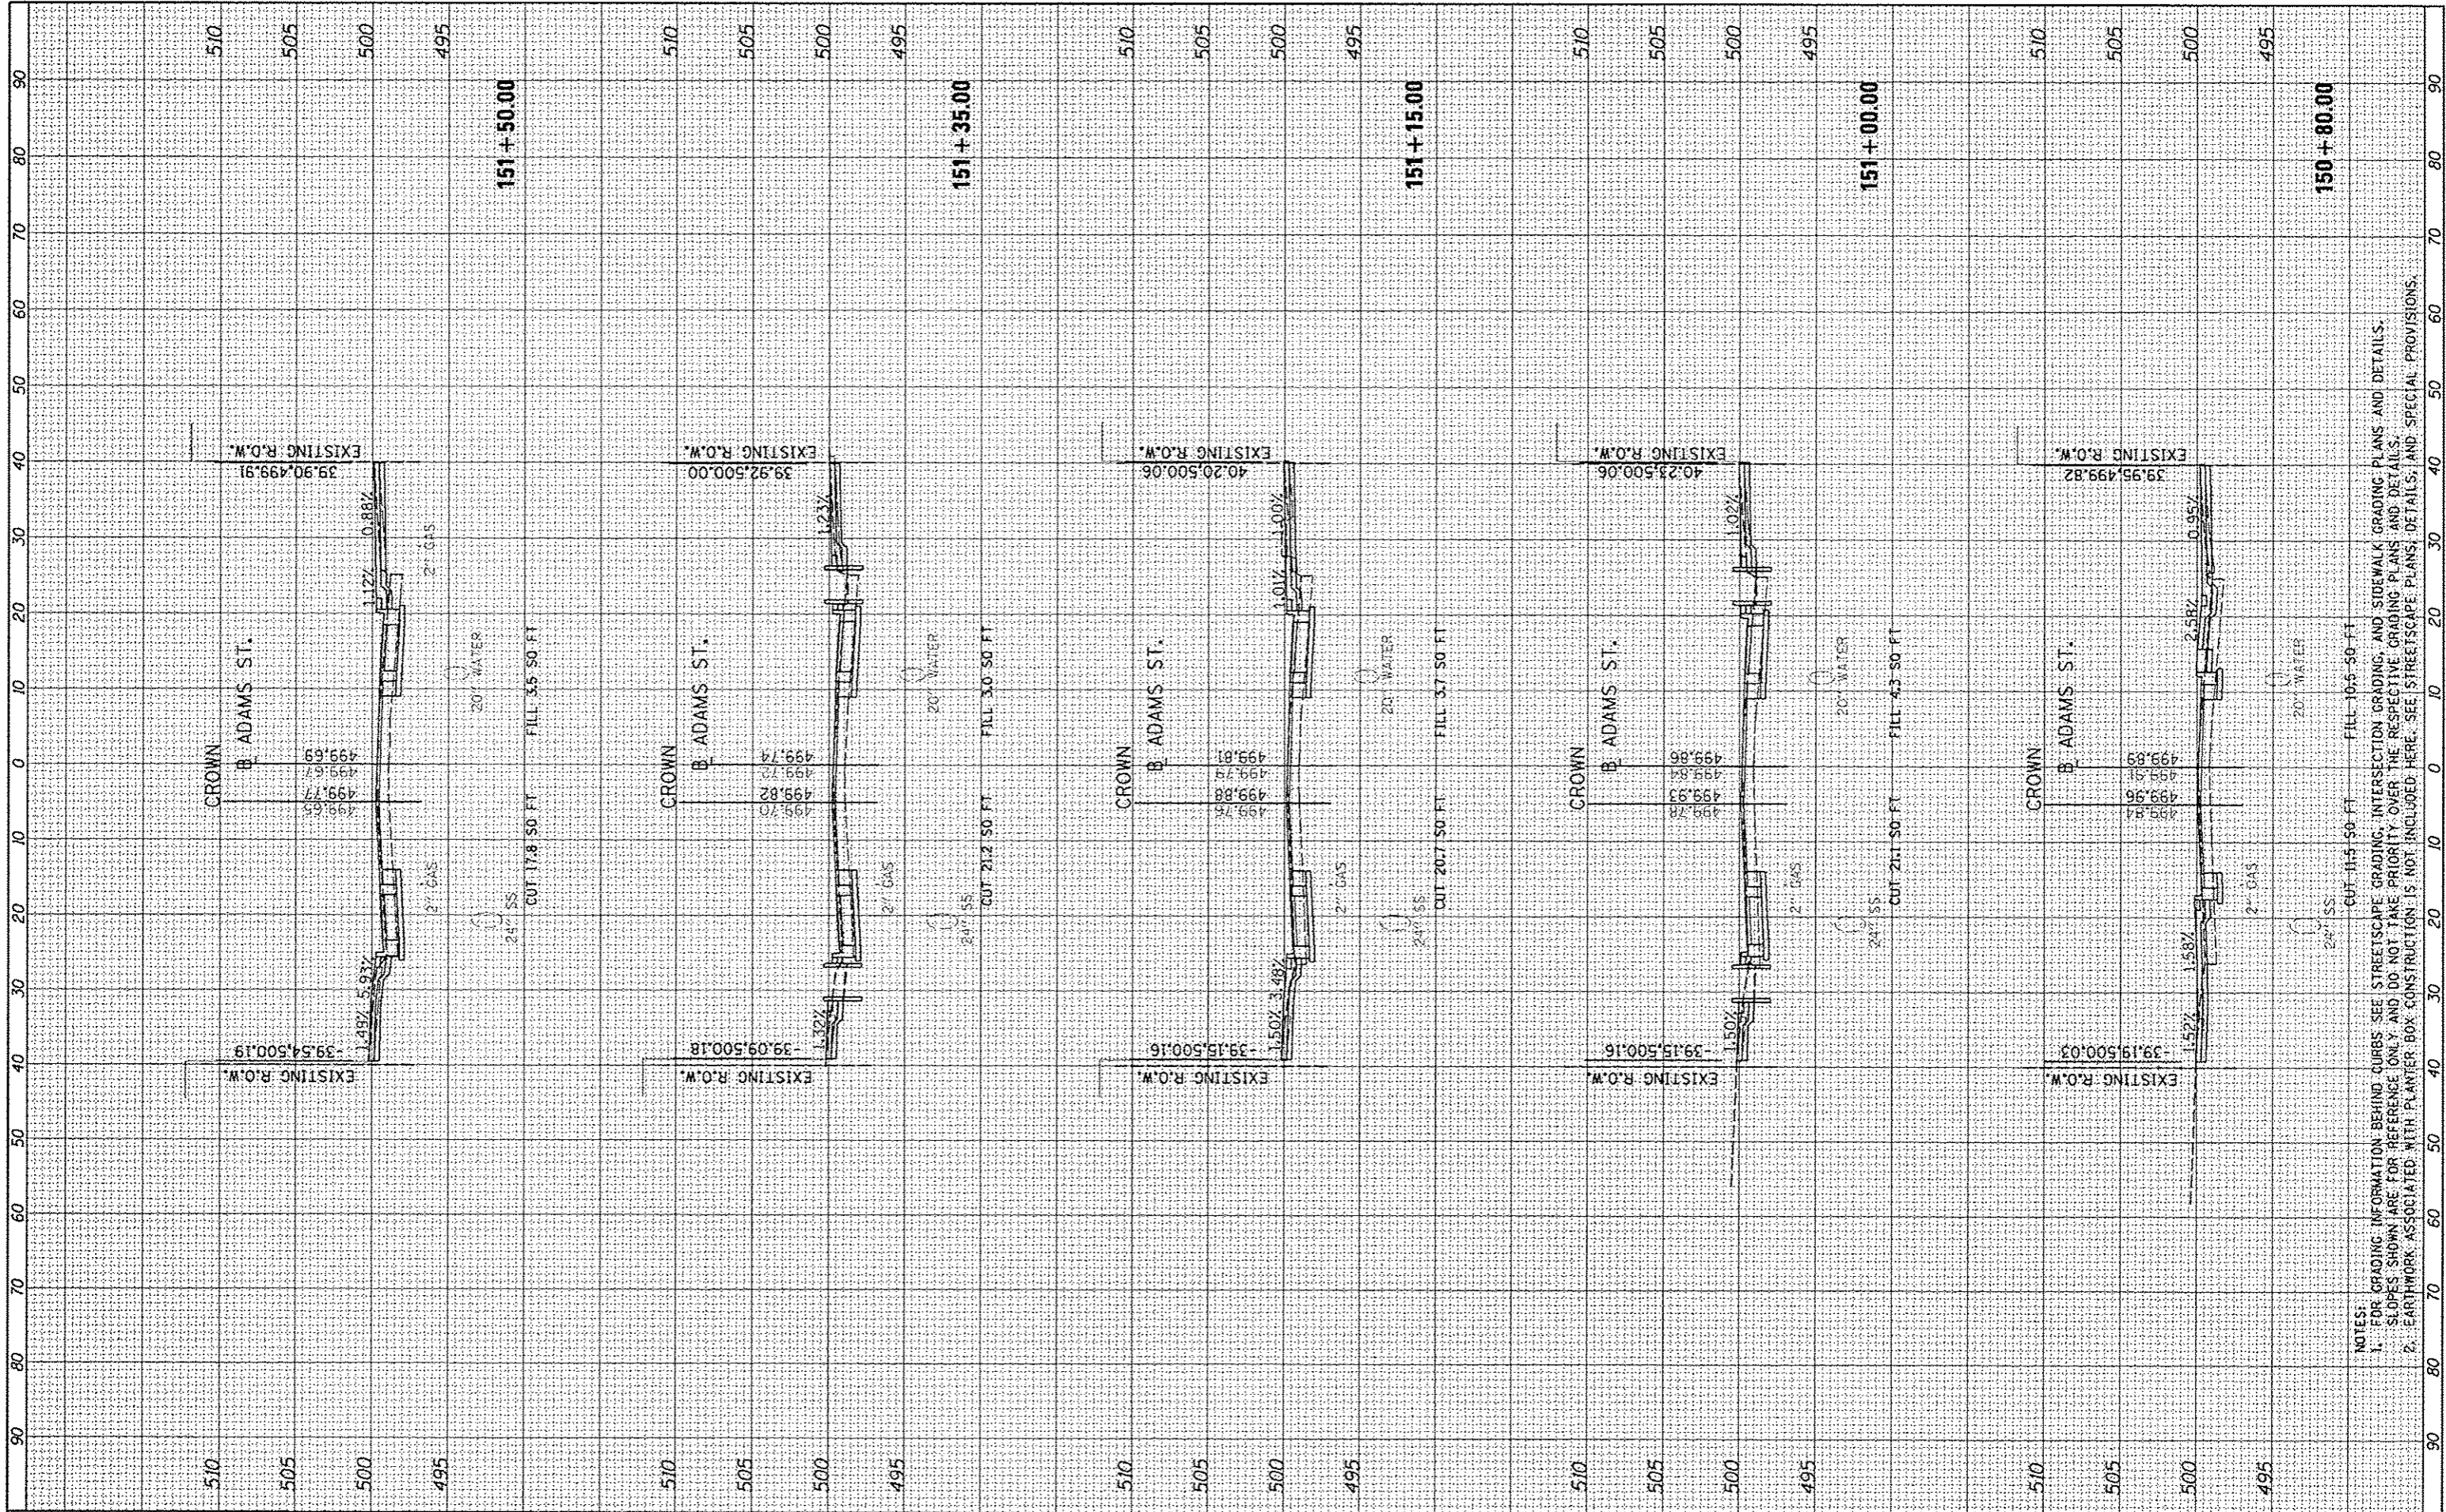

NOTES:
 1. FOR GRADING INFORMATION BEHIND CURBS SEE STREETSCAPE GRADING, INTERSECTION GRADING, AND SIDEWALK GRADING PLANS AND DETAILS.
 SLOPES SHOWN ARE FOR REFERENCE ONLY AND DO NOT TAKE PRIORITY OVER THE RESPECTIVE GRADING PLANS AND DETAILS.
 2. EARTHWORK ASSOCIATED WITH PLANTER BOX CONSTRUCTION IS NOT INCLUDED HERE. SEE STREETSCAPE PLANS, DETAILS, AND SPECIAL PROVISIONS.

FILE NAME *	USER NAME * kavan01011	DESIGNED - DLC	REVISED -	STATE OF ILLINOIS DEPARTMENT OF TRANSPORTATION	ADAMS STREET CROSS SECTIONS		<table border="1"> <tr><td>P.A.U. RTE.</td><td>SECTION</td><td>COUNTY</td><td>TOTAL SHEETS</td><td>SHEET NO.</td></tr> <tr><td> </td><td>12-00396-01-PV</td><td>PEORIA</td><td>519</td><td>423</td></tr> <tr><td colspan="5">CONTRACT NO. 89626</td></tr> <tr><td colspan="5">ILLINOIS FEO. AID PROJECT TIG-5093419H</td></tr> </table>	P.A.U. RTE.	SECTION	COUNTY	TOTAL SHEETS	SHEET NO.		12-00396-01-PV	PEORIA	519	423	CONTRACT NO. 89626					ILLINOIS FEO. AID PROJECT TIG-5093419H				
P.A.U. RTE.	SECTION	COUNTY	TOTAL SHEETS		SHEET NO.																						
	12-00396-01-PV	PEORIA	519		423																						
CONTRACT NO. 89626																											
ILLINOIS FEO. AID PROJECT TIG-5093419H																											
c:\pwise_work\do_not_delete\dm73388\0418L0155\shc\ssah10l.dgn		DRAWN - DLC	REVISED -	SCALE: N/A	SHEET NO. OF SHEETS	STA. 150+80.00 TO STA. 151+50.00																					
PLOT SCALE = 20X/0000' / 1"		CHECKED - KMB	REVISED -																								
PLOT DATE = 07/23/2012		DATE - 7/18/12	REVISED -																								