




FINISHED SURVEY	BY	DATE
PLOTTED		
NOTE BOOK		
AREAS CHECKED		
NO.		

ORIGINAL SURVEY	BY	DATE
PLOTTED		
NOTE BOOK		
AREAS CHECKED		
NO.		

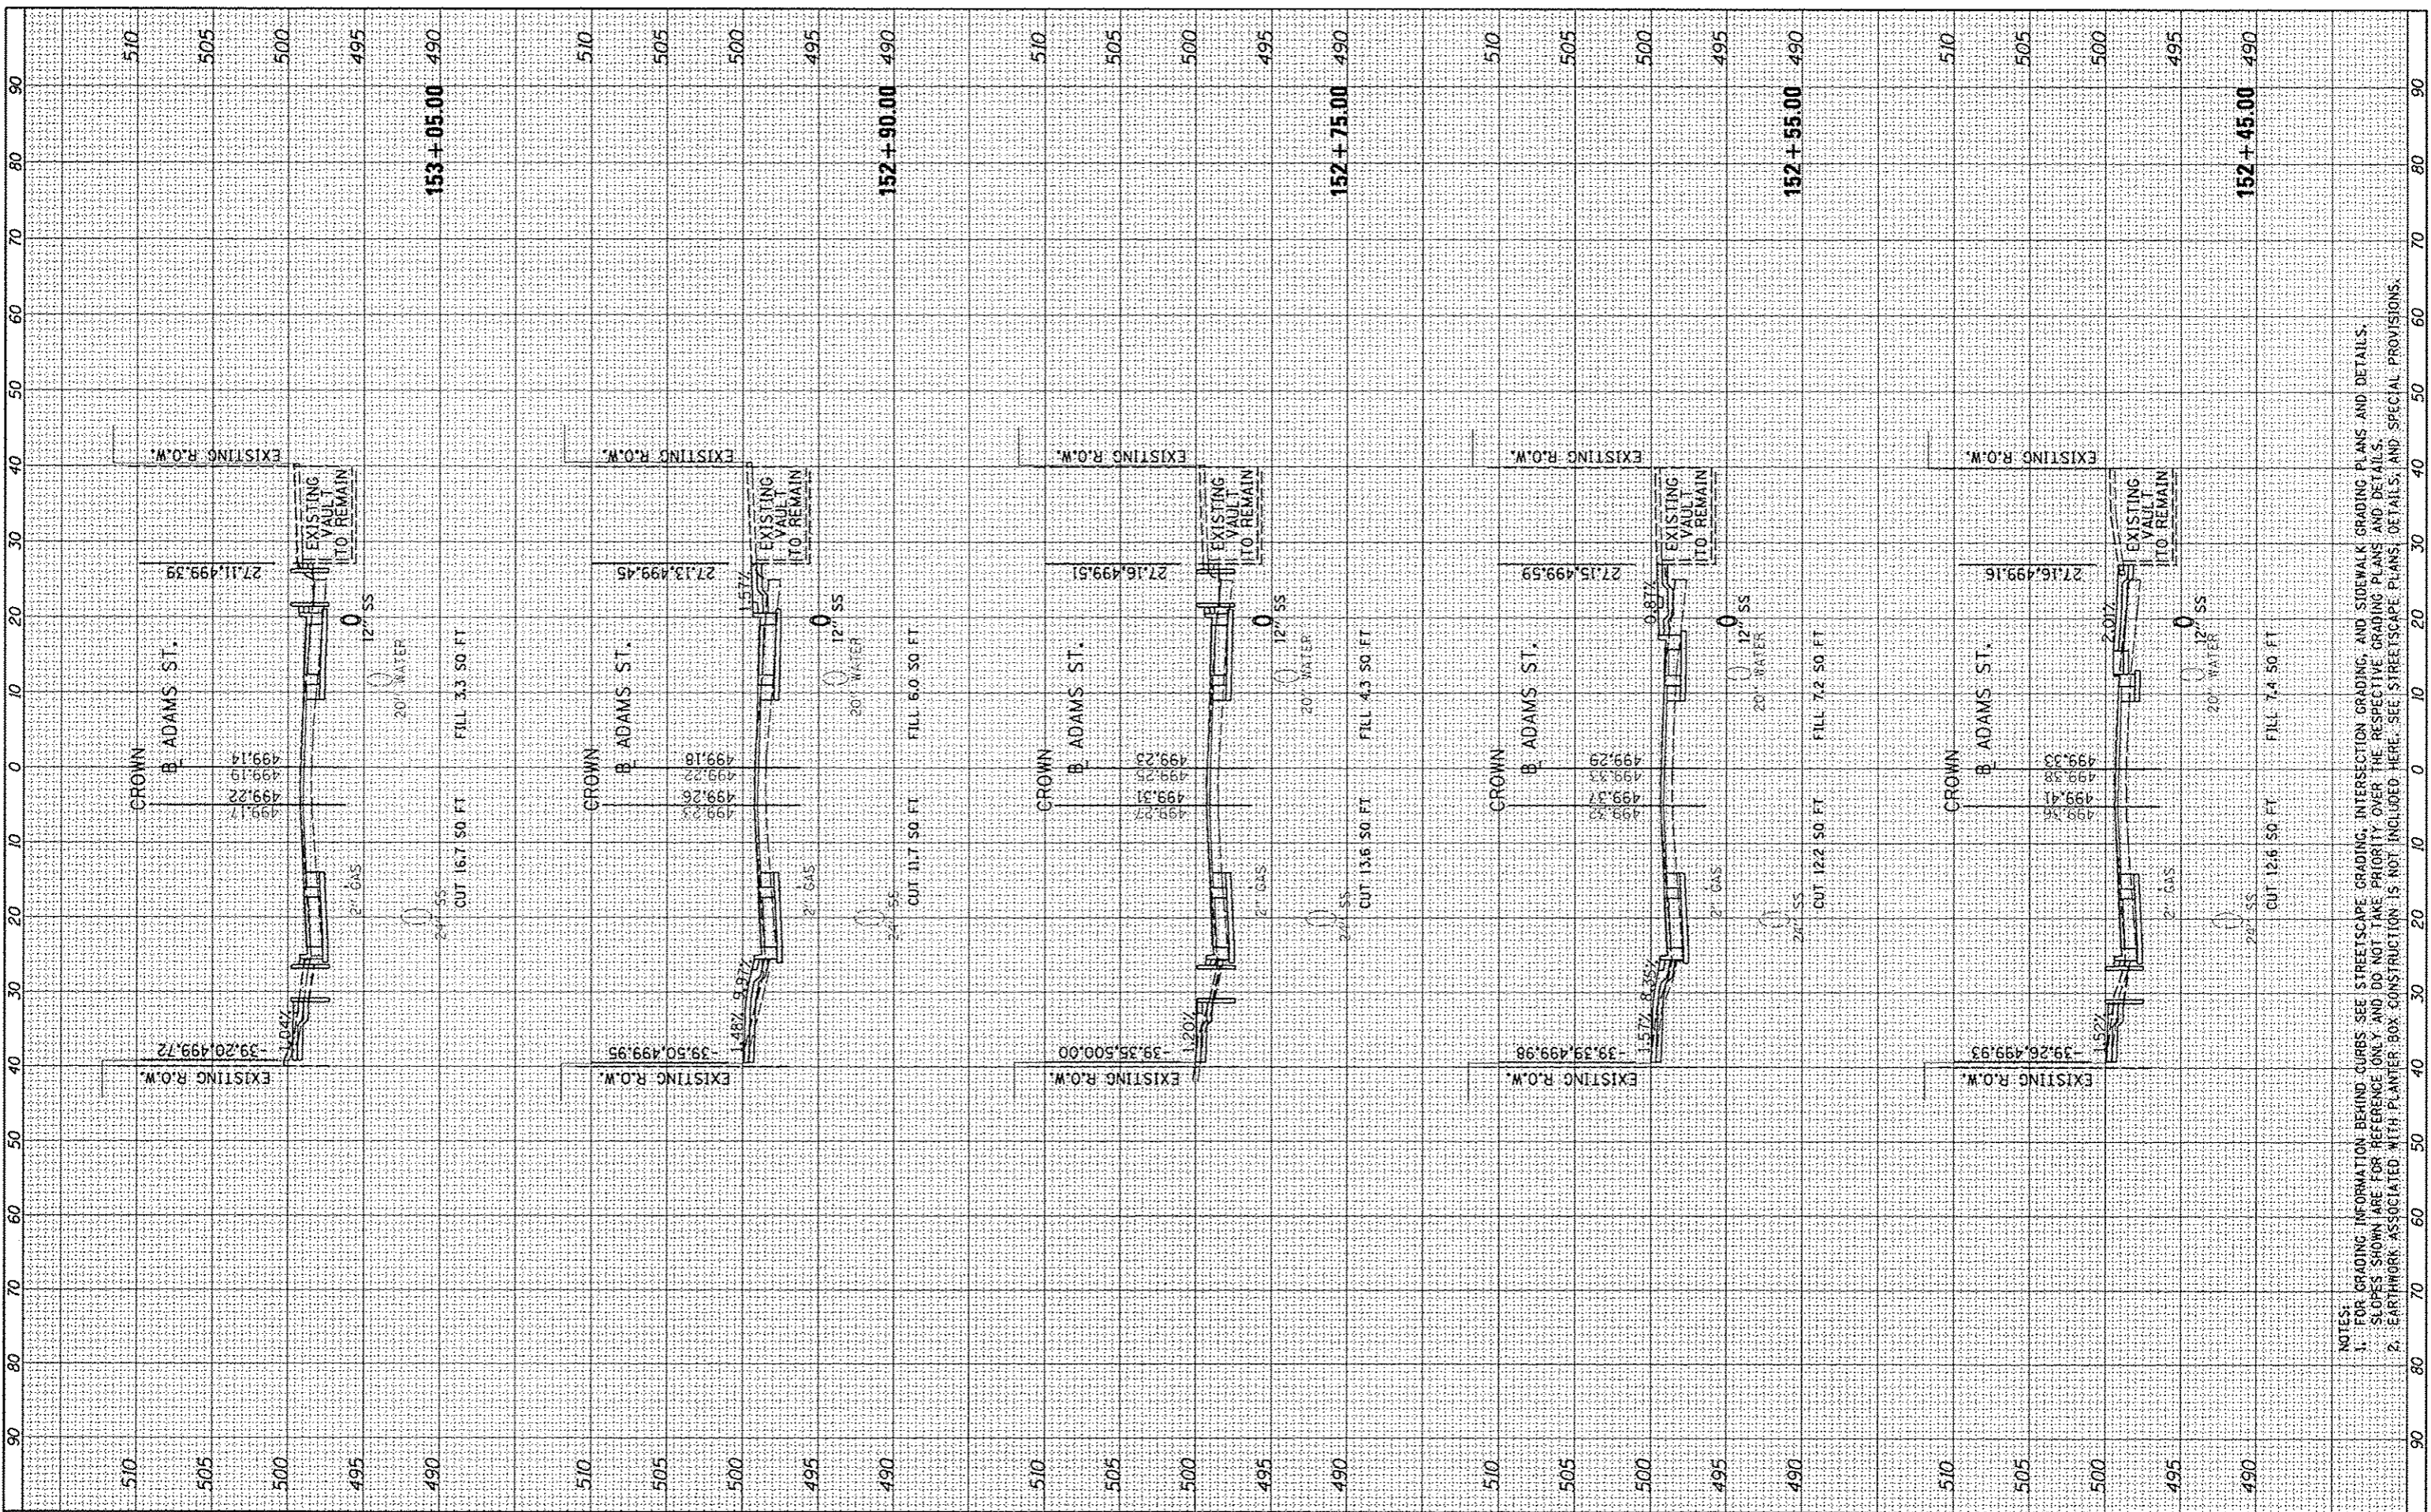

FILE NAME = c:\pwise\work\do\_not\_delete\152\152\0410\0155

USER NAME = kovandl011  
 PLT SCALE = 20.0000' / 1"  
 PLT DATE = 07/23/2012

DESIGNED - DLC  
 DRAWN - DLC  
 CHECKED - KNB  
 DATE - 7/18/12

REVISED -  
 REVISED -  
 REVISED -  
 REVISED -

**STATE OF ILLINOIS  
 DEPARTMENT OF TRANSPORTATION**

**ADAMS STREET  
 CROSS SECTIONS**

SCALE: N/A SHEET NO. OF SHEETS STA. 152+45.00 TO STA. 153+05.00

F.A.U. RTE.	SECTION	COUNTY	TOTAL SHEETS	SHEET NO.
152	12-00356-01-PV	PEORIA	519	425
CONTRACT NO. 89626			ILLINOIS FED. AID PROJECT TIG-60931581	

NOTES:  
 1. FOR GRADING INFORMATION BEHIND CURBS SEE STREETScape GRADING, INTERSECTION GRADING, AND SIDEWALK GRADING PLANS AND DETAILS.  
 2. SLOPES SHOWN ARE FOR REFERENCE ONLY AND DO NOT TAKE PRIORITY OVER THE RESPECTIVE GRADING PLANS AND DETAILS.  
 3. EARTHWORK ASSOCIATED WITH PLANTER BOX CONSTRUCTION IS NOT INCLUDED HERE. SEE STREETScape PLANS, DETAILS, AND SPECIAL PROVISIONS.