


FINAL SURVEY	BY	DATE
SUBMITTED		
PLOTTED		
NOTE BOOK		
AREAS CHECKED		



ORIGINAL SURVEY	BY	DATE
SUBMITTED		
PLOTTED		
NOTE BOOK		
AREAS CHECKED		

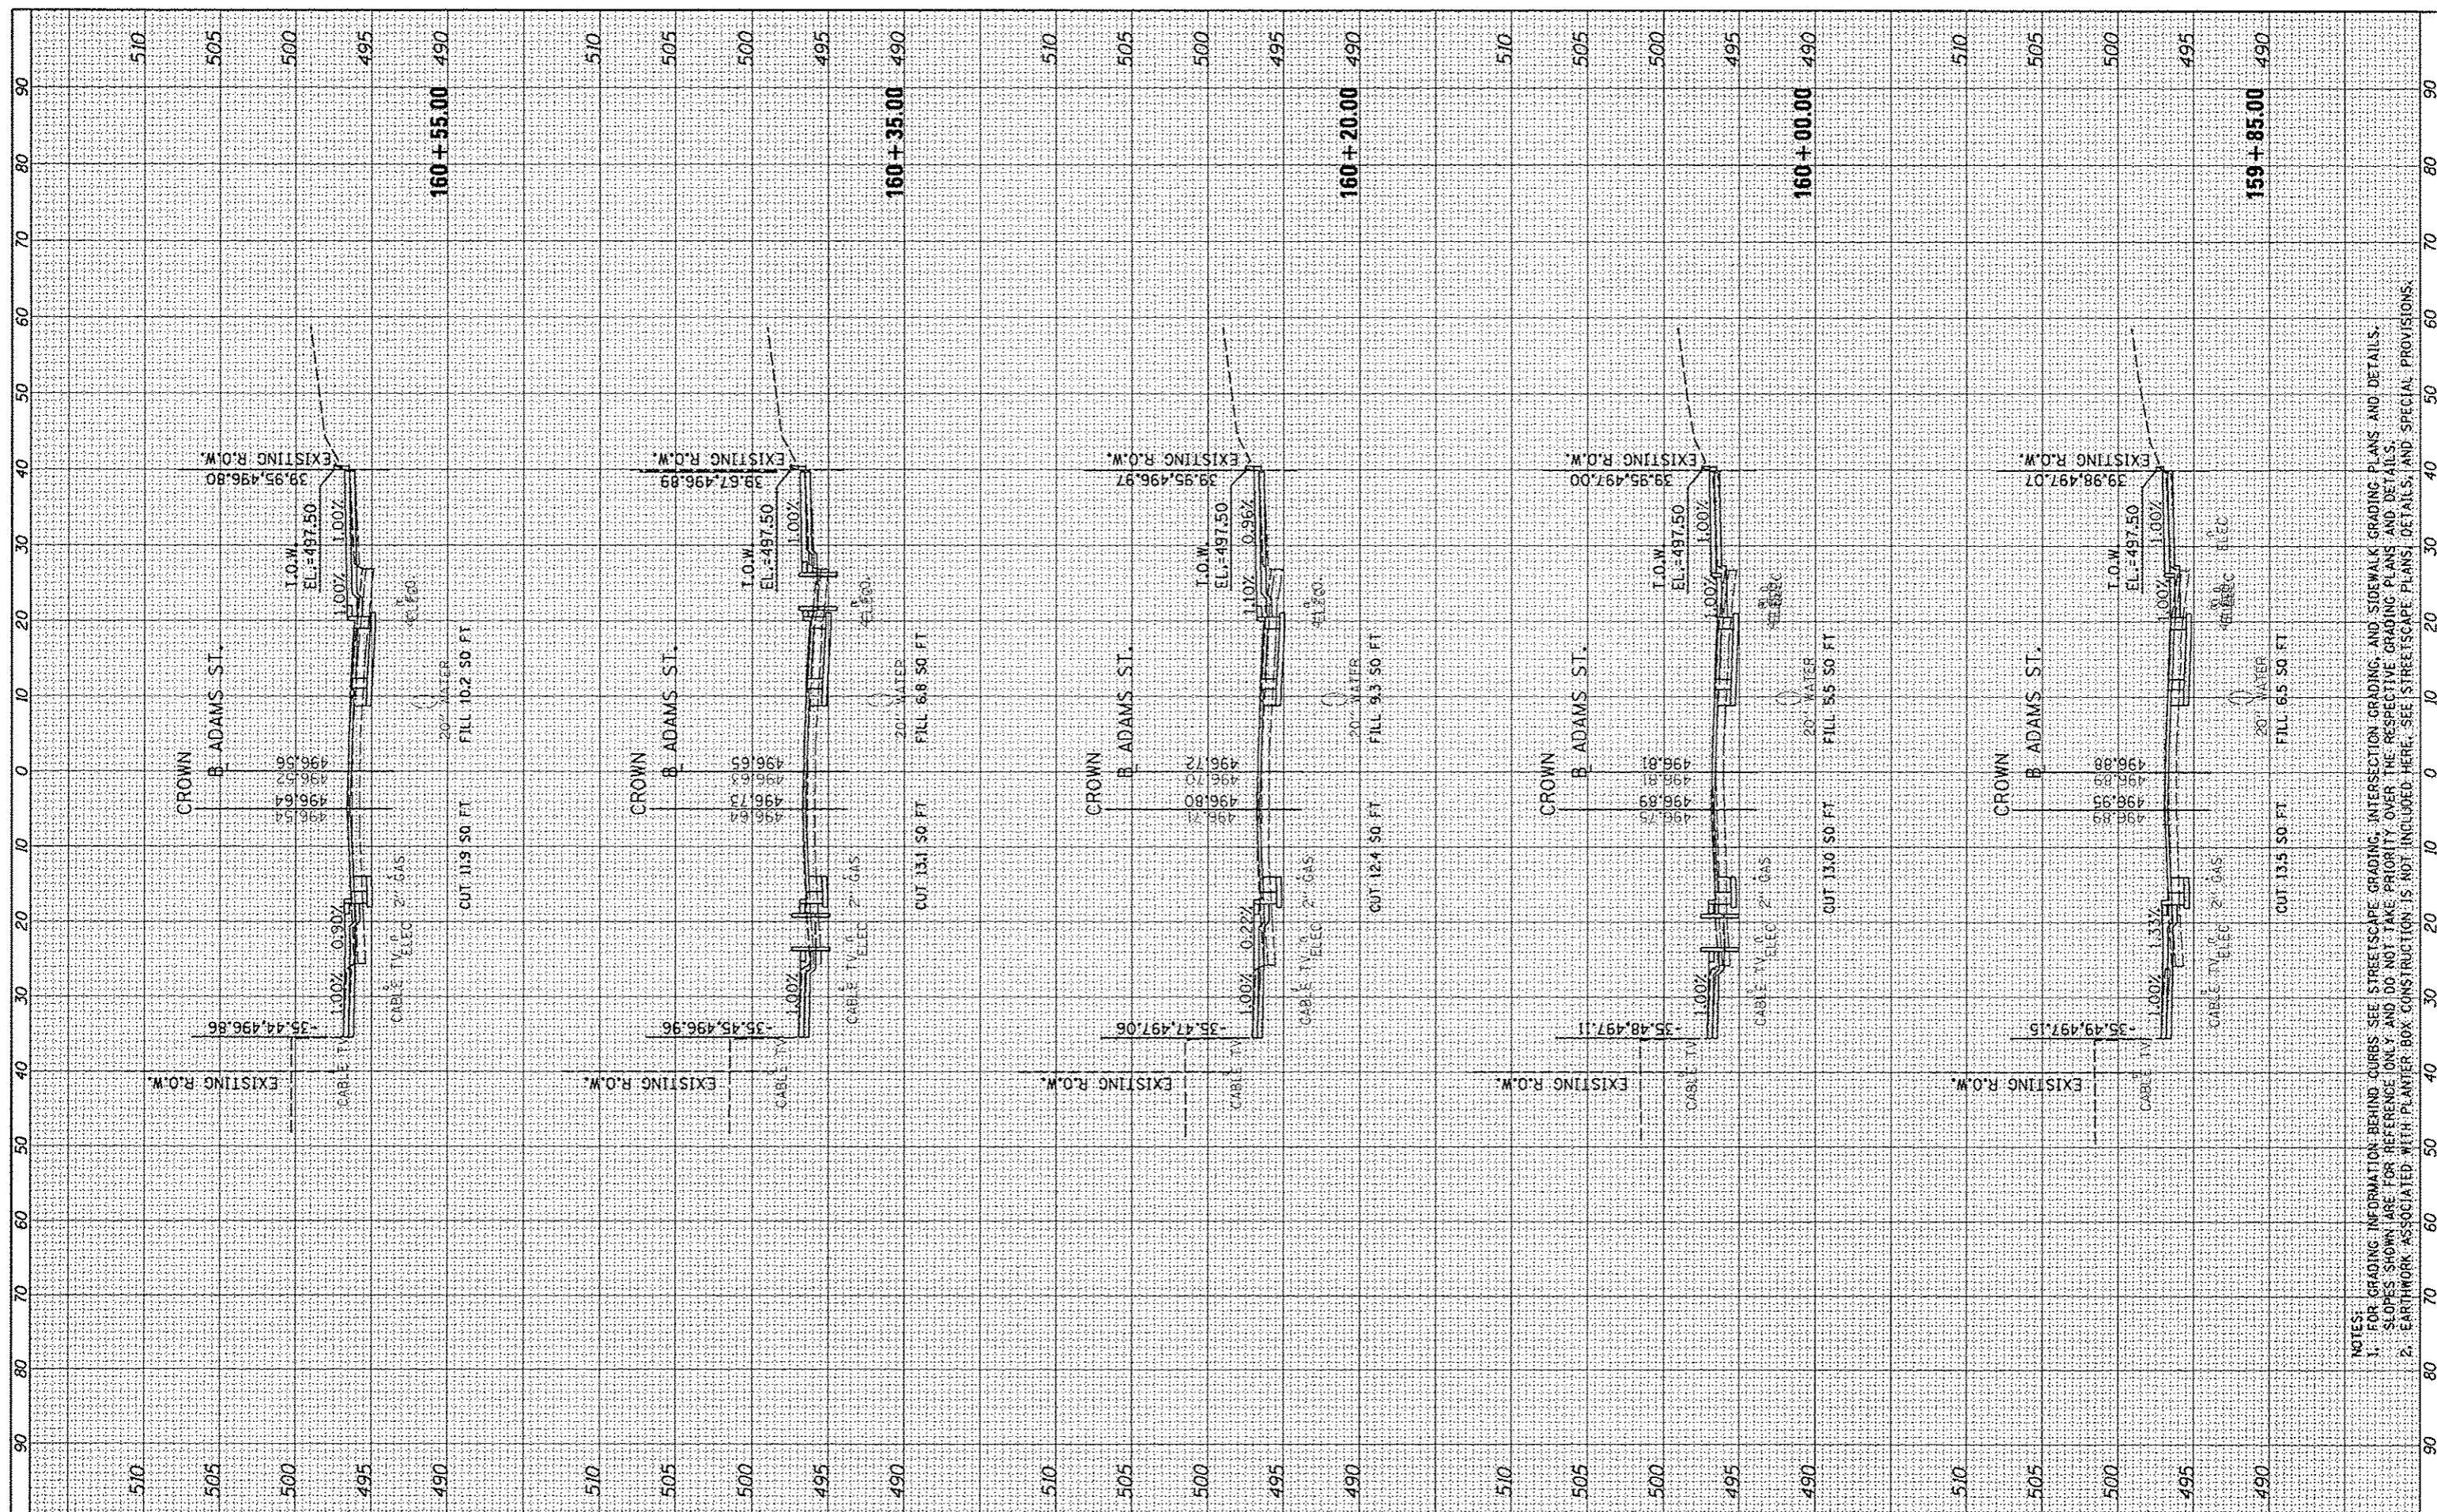

FILE NAME * c:\pwwork\do_not_delete\dms73300\0410L0155	USER NAME * kovan0191t pht-ksah101.dgn	DESIGNED - DLC DRAWN - DLC CHECKED - KNG DATE - 7/18/12	REVISED - REVISED - REVISED - REVISED -	<b>STATE OF ILLINOIS DEPARTMENT OF TRANSPORTATION</b>		<b>ADAMS STREET CROSS SECTIONS</b>		F.A.U. RTE. 12	SECTION 12-00356-01-PV	COUNTY PEORIA	TOTAL SHEETS 519	SHEET NO. 434
PLOT SCALE = 20.0000' / in. PLOT DATE = 07/23/2012				SCALE: N/A				SHEET NO. OF SHEETS		STA. 159+85.00 TO STA. 160+55.00		
CONTRACT NO. 89626											ILLINOIS FED. AID PROJECT TIG-50930581	

NOTES:  
 1. FOR GRADING INFORMATION BEHIND CURBS SEE STREETScape GRADING, INTERSECTION GRADING, AND SIDEWALK GRADING PLANS AND DETAILS.  
 2. SLOPES SHOWN ARE FOR REFERENCE ONLY AND DO NOT TAKE PRIORITY OVER THE RESPECTIVE GRADING PLANS AND DETAILS.  
 3. EARTHWORK ASSOCIATED WITH PLANTER BOX CONSTRUCTION IS NOT INCLUDED HERE. SEE STREETScape PLANS, DETAILS, AND SPECIAL PROVISIONS.