


FINISHED	DATE
SURVEY	BY
PLOTTED	
NOTE BOOK	
AREAS CHECKED	



ORIGINAL	DATE
SURVEY	BY
PLOTTED	
NOTE BOOK	
AREAS CHECKED	

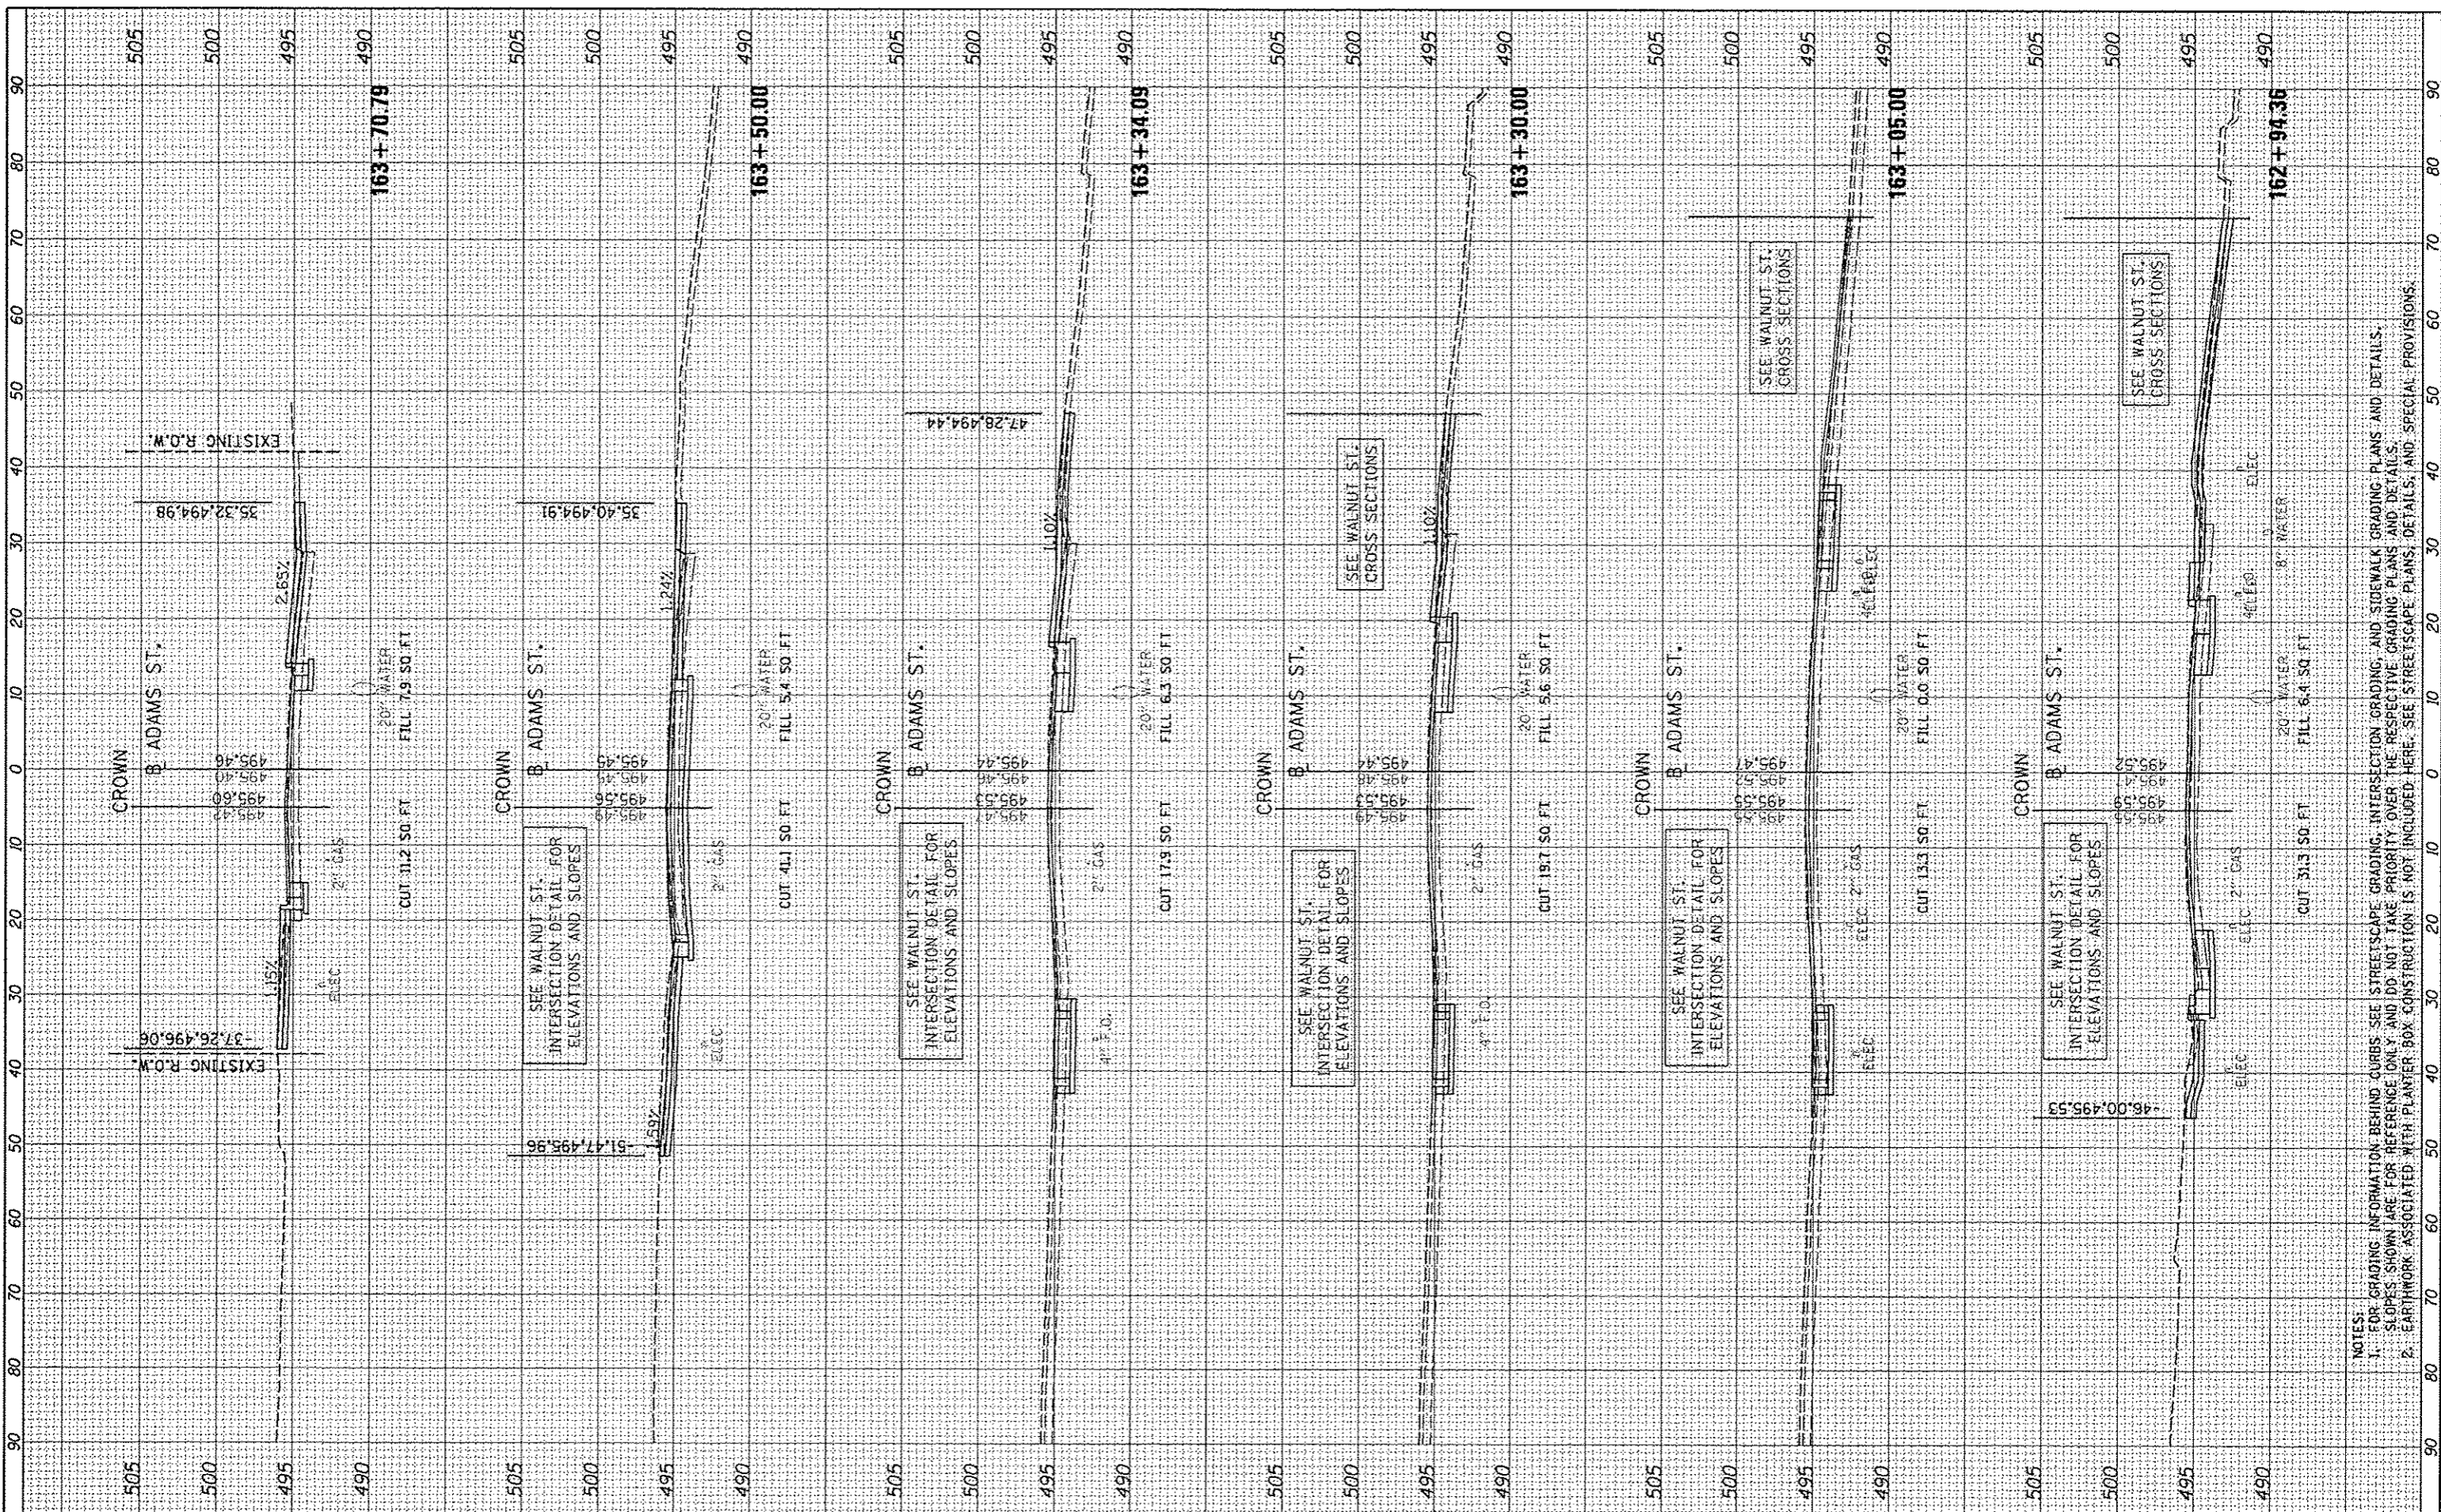

FILE NAME = c:\pwwork\do-not-delete\dms73388\0410L015	USER NAME = kovan01911	DESIGNED - DLC	REVISED -	STATE OF ILLINOIS DEPARTMENT OF TRANSPORTATION	ADAMS STREET CROSS SECTIONS	F.A.U. RTE. 12-00356-01-PV	COUNTY PEORIA	TOTAL SHEETS 519	SHEET NO. 438	
PLOT SCALE = 28.0000' / 1"	PLOT DATE = 07/18/2012	DRAWN - DLC	REVISED -			SCALE: N/A	SHEET NO. OF SHEETS	STA. 162+94.36 TO STA. 163+70.79	CONTRACT NO. 89626	ILLINOIS FED. AID PROJECT TIC-509X1581
		CHECKED - KNB	REVISED -							
		DATE - 7/18/12	REVISED -							

NOTES:
1. FOR GRADING INFORMATION BEHIND CURBS SEE STREETSCAPE GRADING, INTERSECTION GRADING, AND SIDEWALK GRADING PLANS AND DETAILS.
SLOPES SHOWN ARE FOR REFERENCE ONLY AND DO NOT TAKE PRIORITY OVER THE RESPECTIVE GRADING PLANS AND DETAILS.
2. EARTHWORK ASSOCIATED WITH PLANTER BOX CONSTRUCTION IS NOT INCLUDED HERE. SEE STREETSCAPE PLANS, DETAILS, AND SPECIAL PROVISIONS.