




FINAL SURVEY	DATE
REVISIONS	
NOTED	
PLATTED	
AREAS CHECKED	

ORIGINAL SURVEY	DATE
REVISIONS	
NOTED	
PLATTED	
AREAS CHECKED	

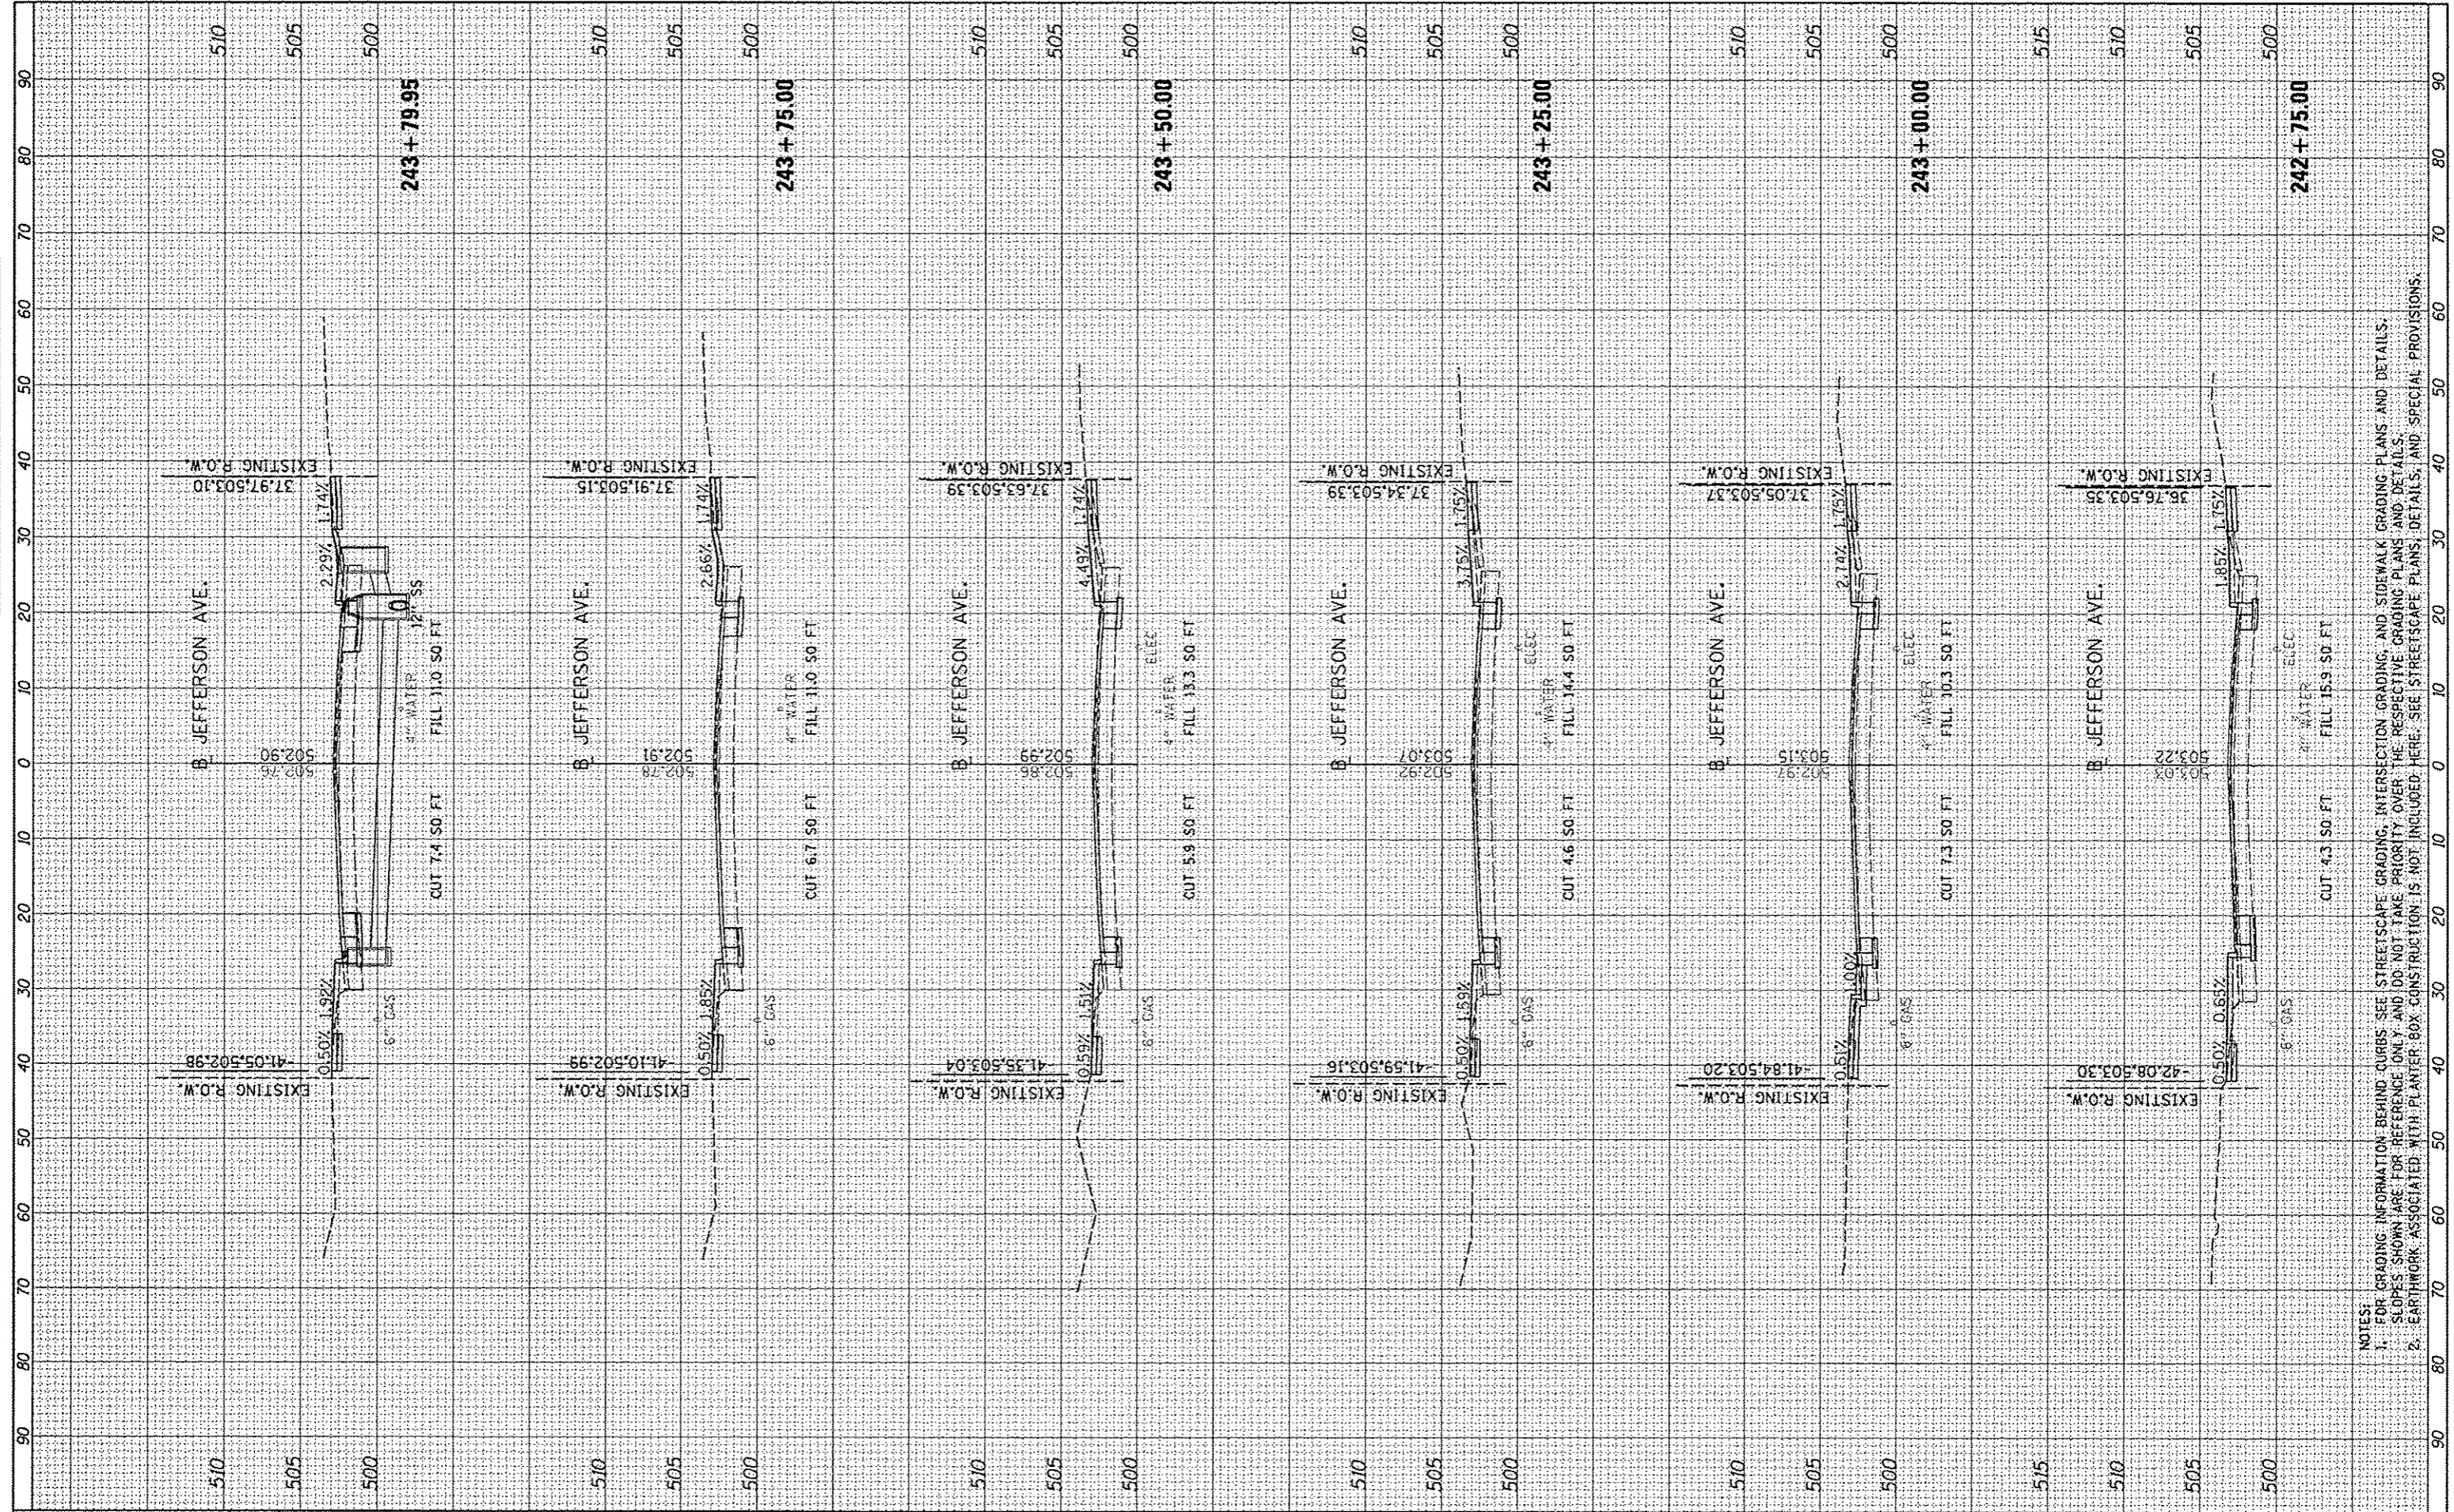

NOTES:  
 1. FOR GRADING INFORMATION BEHIND CURBS SEE STREETScape GRADING, INTERSECTION GRADING, AND SIDEWALK GRADING PLANS AND DETAILS.  
 2. SLOPES SHOWN ARE FOR REFERENCE ONLY AND DO NOT TAKE PRIORITY OVER THE RESPECTIVE GRADING PLANS AND DETAILS.  
 3. EARTHWORK ASSOCIATED WITH PAVEMENT BOX CONSTRUCTION IS NOT INCLUDED HERE. SEE STREETScape PLANS, DETAILS, AND SPECIAL PROVISIONS.

FILE NAME =	USER NAME = kovan0151	DESIGNED - DLC	REVISED -	<b>STATE OF ILLINOIS</b> <b>DEPARTMENT OF TRANSPORTATION</b>	<b>JEFFERSON AVENUE</b> <b>CROSS SECTIONS</b>		F.A.U. RTE.	SECTION	COUNTY	TOTAL SHEETS	SHEET NO.
c:\p\isa_work\do_not_delete\dm73380\0410L0155	shc_xe\ht102.dgn	DRAWN - DLC	REVISED -		12-00356-01-PV	PEORIA	519	443			
PLOT SCALE = 20.0000' / 1"		CHECKED - KNB	REVISED -		CONTRACT NO. 89626						
PLOT DATE = 07/23/2012		DATE - 7/18/12	REVISED -		[ILLINOIS] FED. AID PROJECT TIG-509X1581						
SCALE: N/A				SHEET NO. OF SHEETS STA. 242+75.00 TO STA. 243+79.95							