


FINAL SURVEY	DATE
EXTRACTED	
PLOTTED	
TEMPLATE	
AREAS	
AREAS CHECKED	



ORIGINAL SURVEY	DATE
EXTRACTED	
PLOTTED	
TEMPLATE	
AREAS	
AREAS CHECKED	

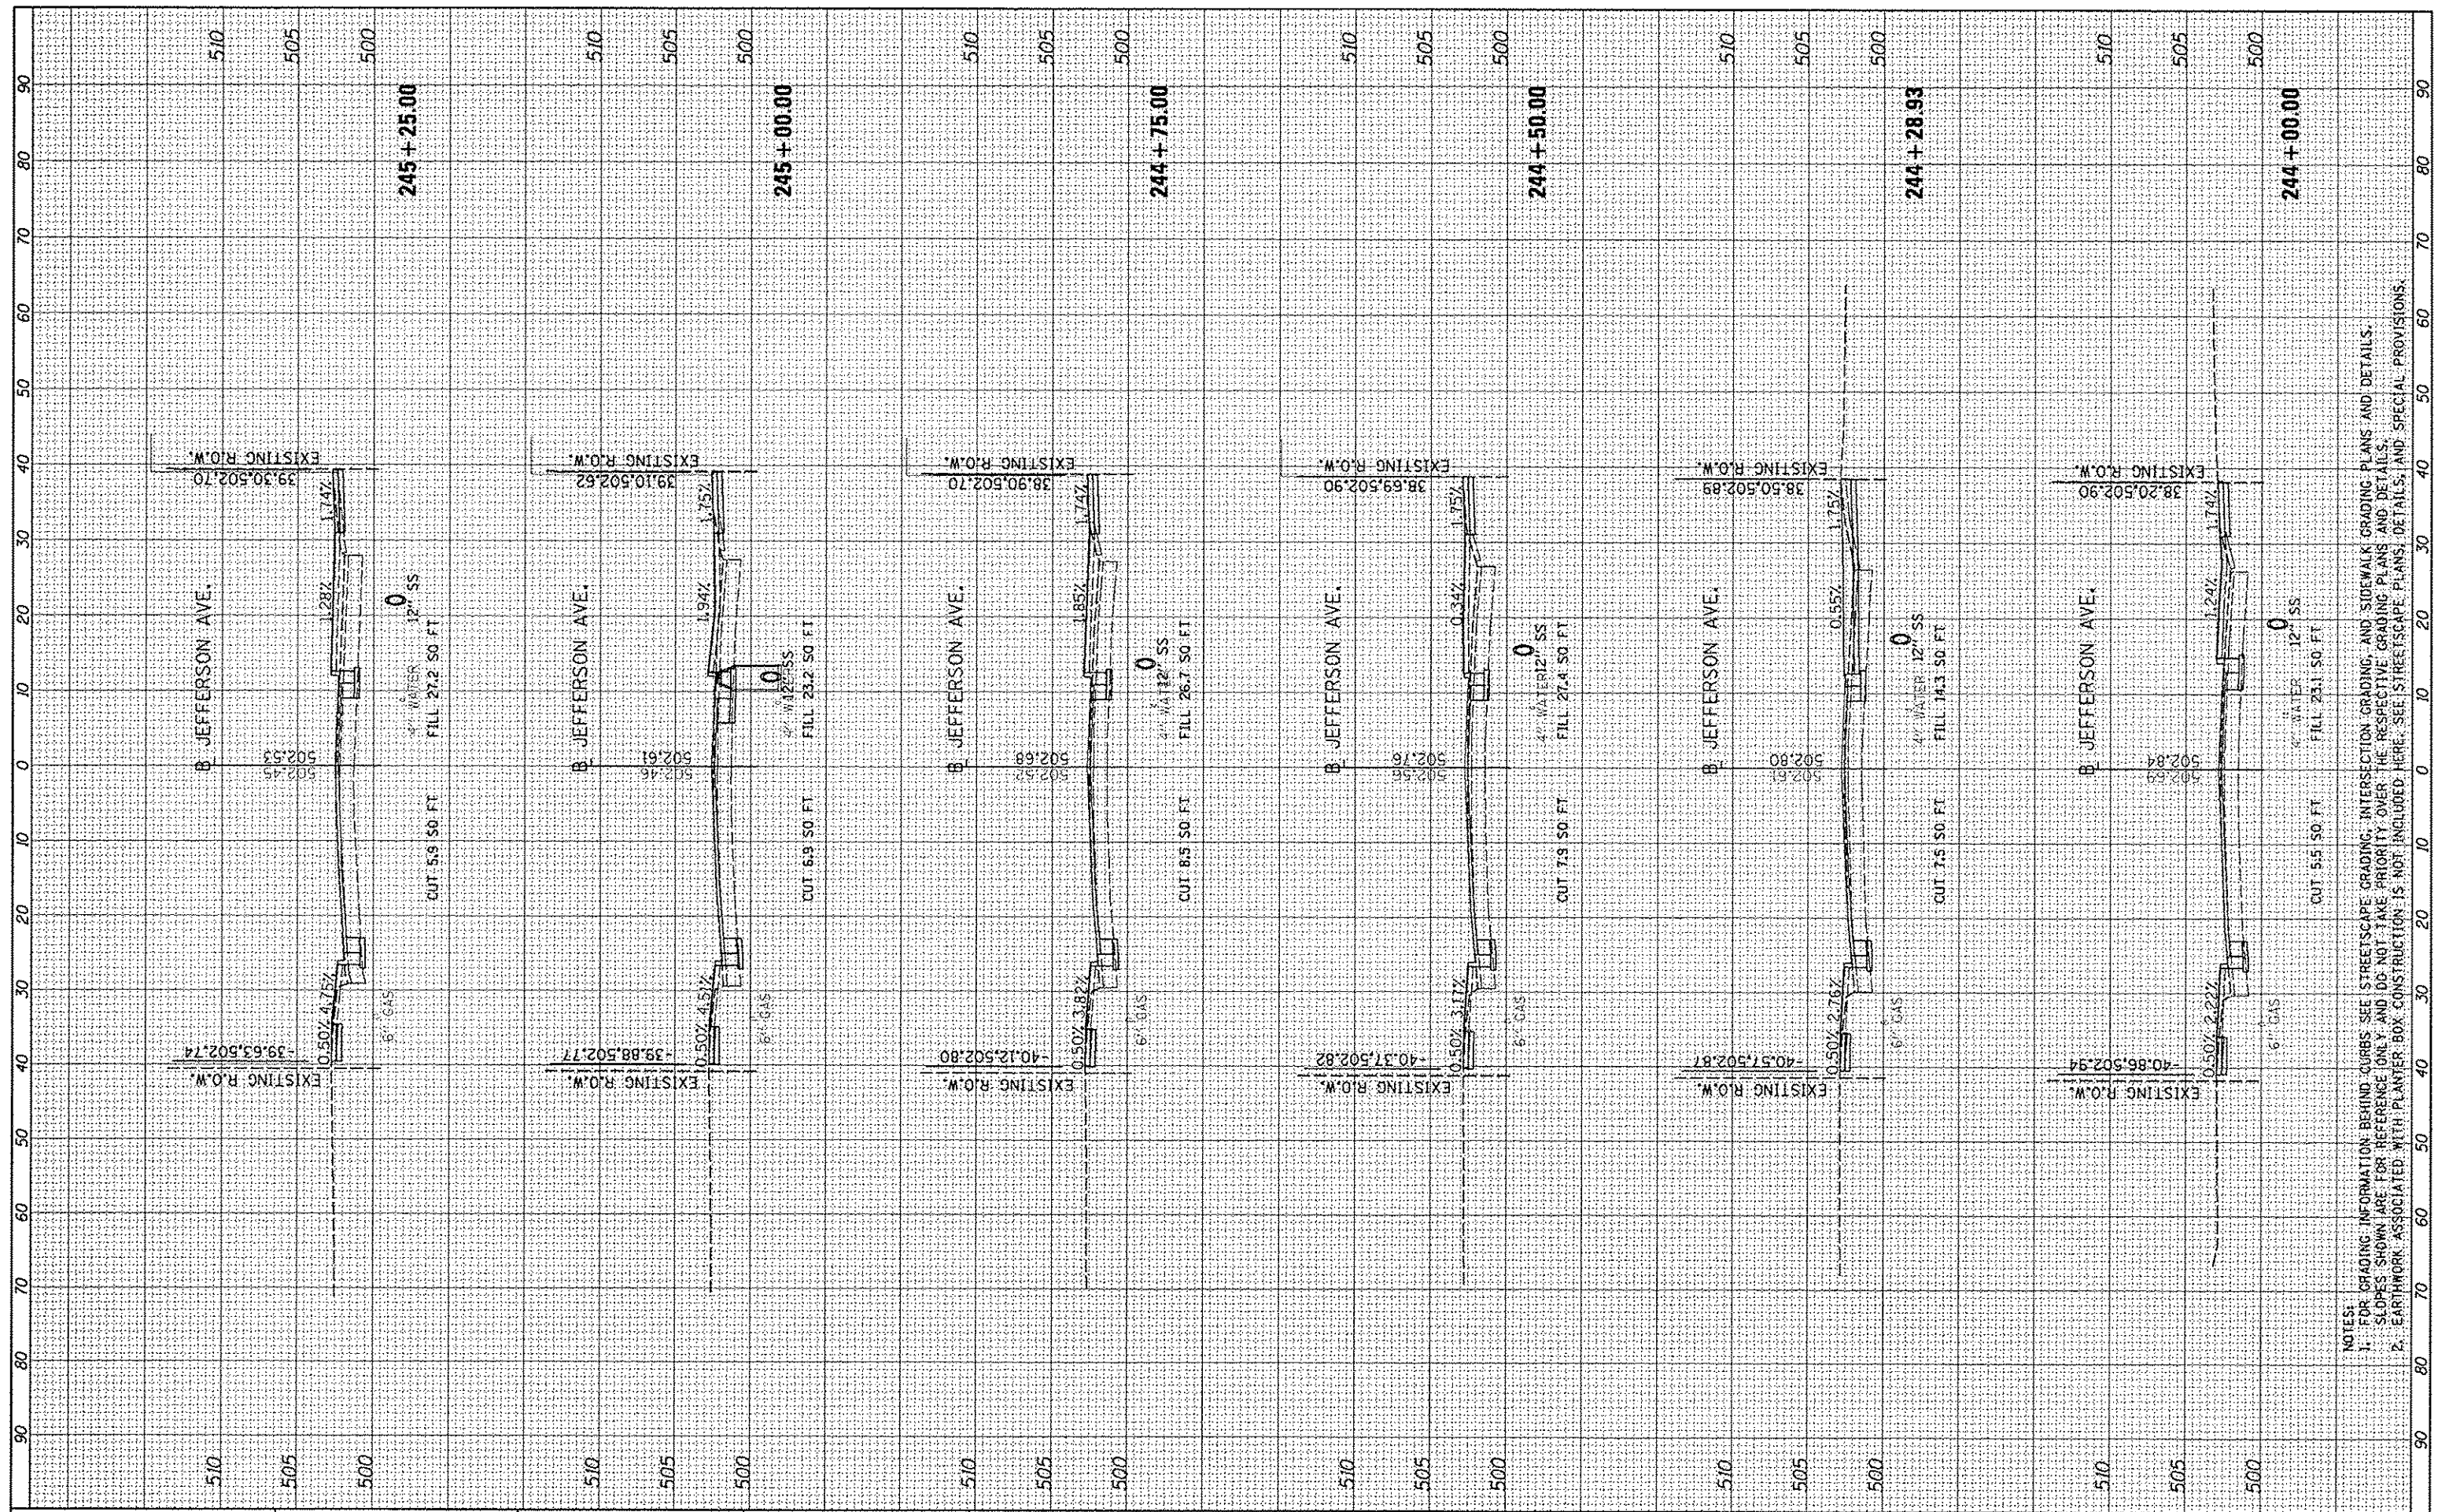

FILE NAME =	USER NAME = kovan01511
c:\pwwork\work\do_not_delete\cadd\73308\0410\0155\shh-ssah102.dgn	
PLOT SCALE = 20,0000 1" = 100'	
PLOT DATE = 07/23/2012	

DESIGNED - DLC	REVISED -
DRAWN - DLC	REVISED -
CHECKED - KNB	REVISED -
DATE - 7/18/12	REVISED -

**STATE OF ILLINOIS  
DEPARTMENT OF TRANSPORTATION**

<b>JEFFERSON AVENUE CROSS SECTIONS</b>	
SCALE: N/A	SHEET NO. OF SHEETS
STA. 244+00.00	TO STA. 245+25.00

F.A.U. RTE.	SECTION	COUNTY	TOTAL SHEETS	SHEET NO.
	12-00356-01-PV	PEORIA	519	444
CONTRACT NO. 89626			ILLINOIS FED. AID PROJECT TIC-50931581	

NOTES:  
1. FOR GRADING INFORMATION BEHIND CURBS SEE STREETScape GRADING, INTERSECTION, GRADING, AND SIDEWALK GRADING PLANS AND DETAILS.  
2. SLOPES SHOWN ARE FOR REFERENCE ONLY AND DO NOT TAKE PRIORITY OVER THE RESPECTIVE GRADING PLANS AND DETAILS.  
3. EARTHWORK ASSOCIATED WITH PLANTER BOX CONSTRUCTION IS NOT INCLUDED. SEE STREETScape PLANS, DETAILS, AND SPECIAL PROVISIONS.