


FINAL SURVEY	DATE
SKETCHED	BY
NOTE BOOK	
TEMPLATE	
AREAS CHECKED	
AREAS CHECKED	



ORIGINAL SURVEY	DATE
SKETCHED	BY
NOTE BOOK	
TEMPLATE	
AREAS CHECKED	
AREAS CHECKED	

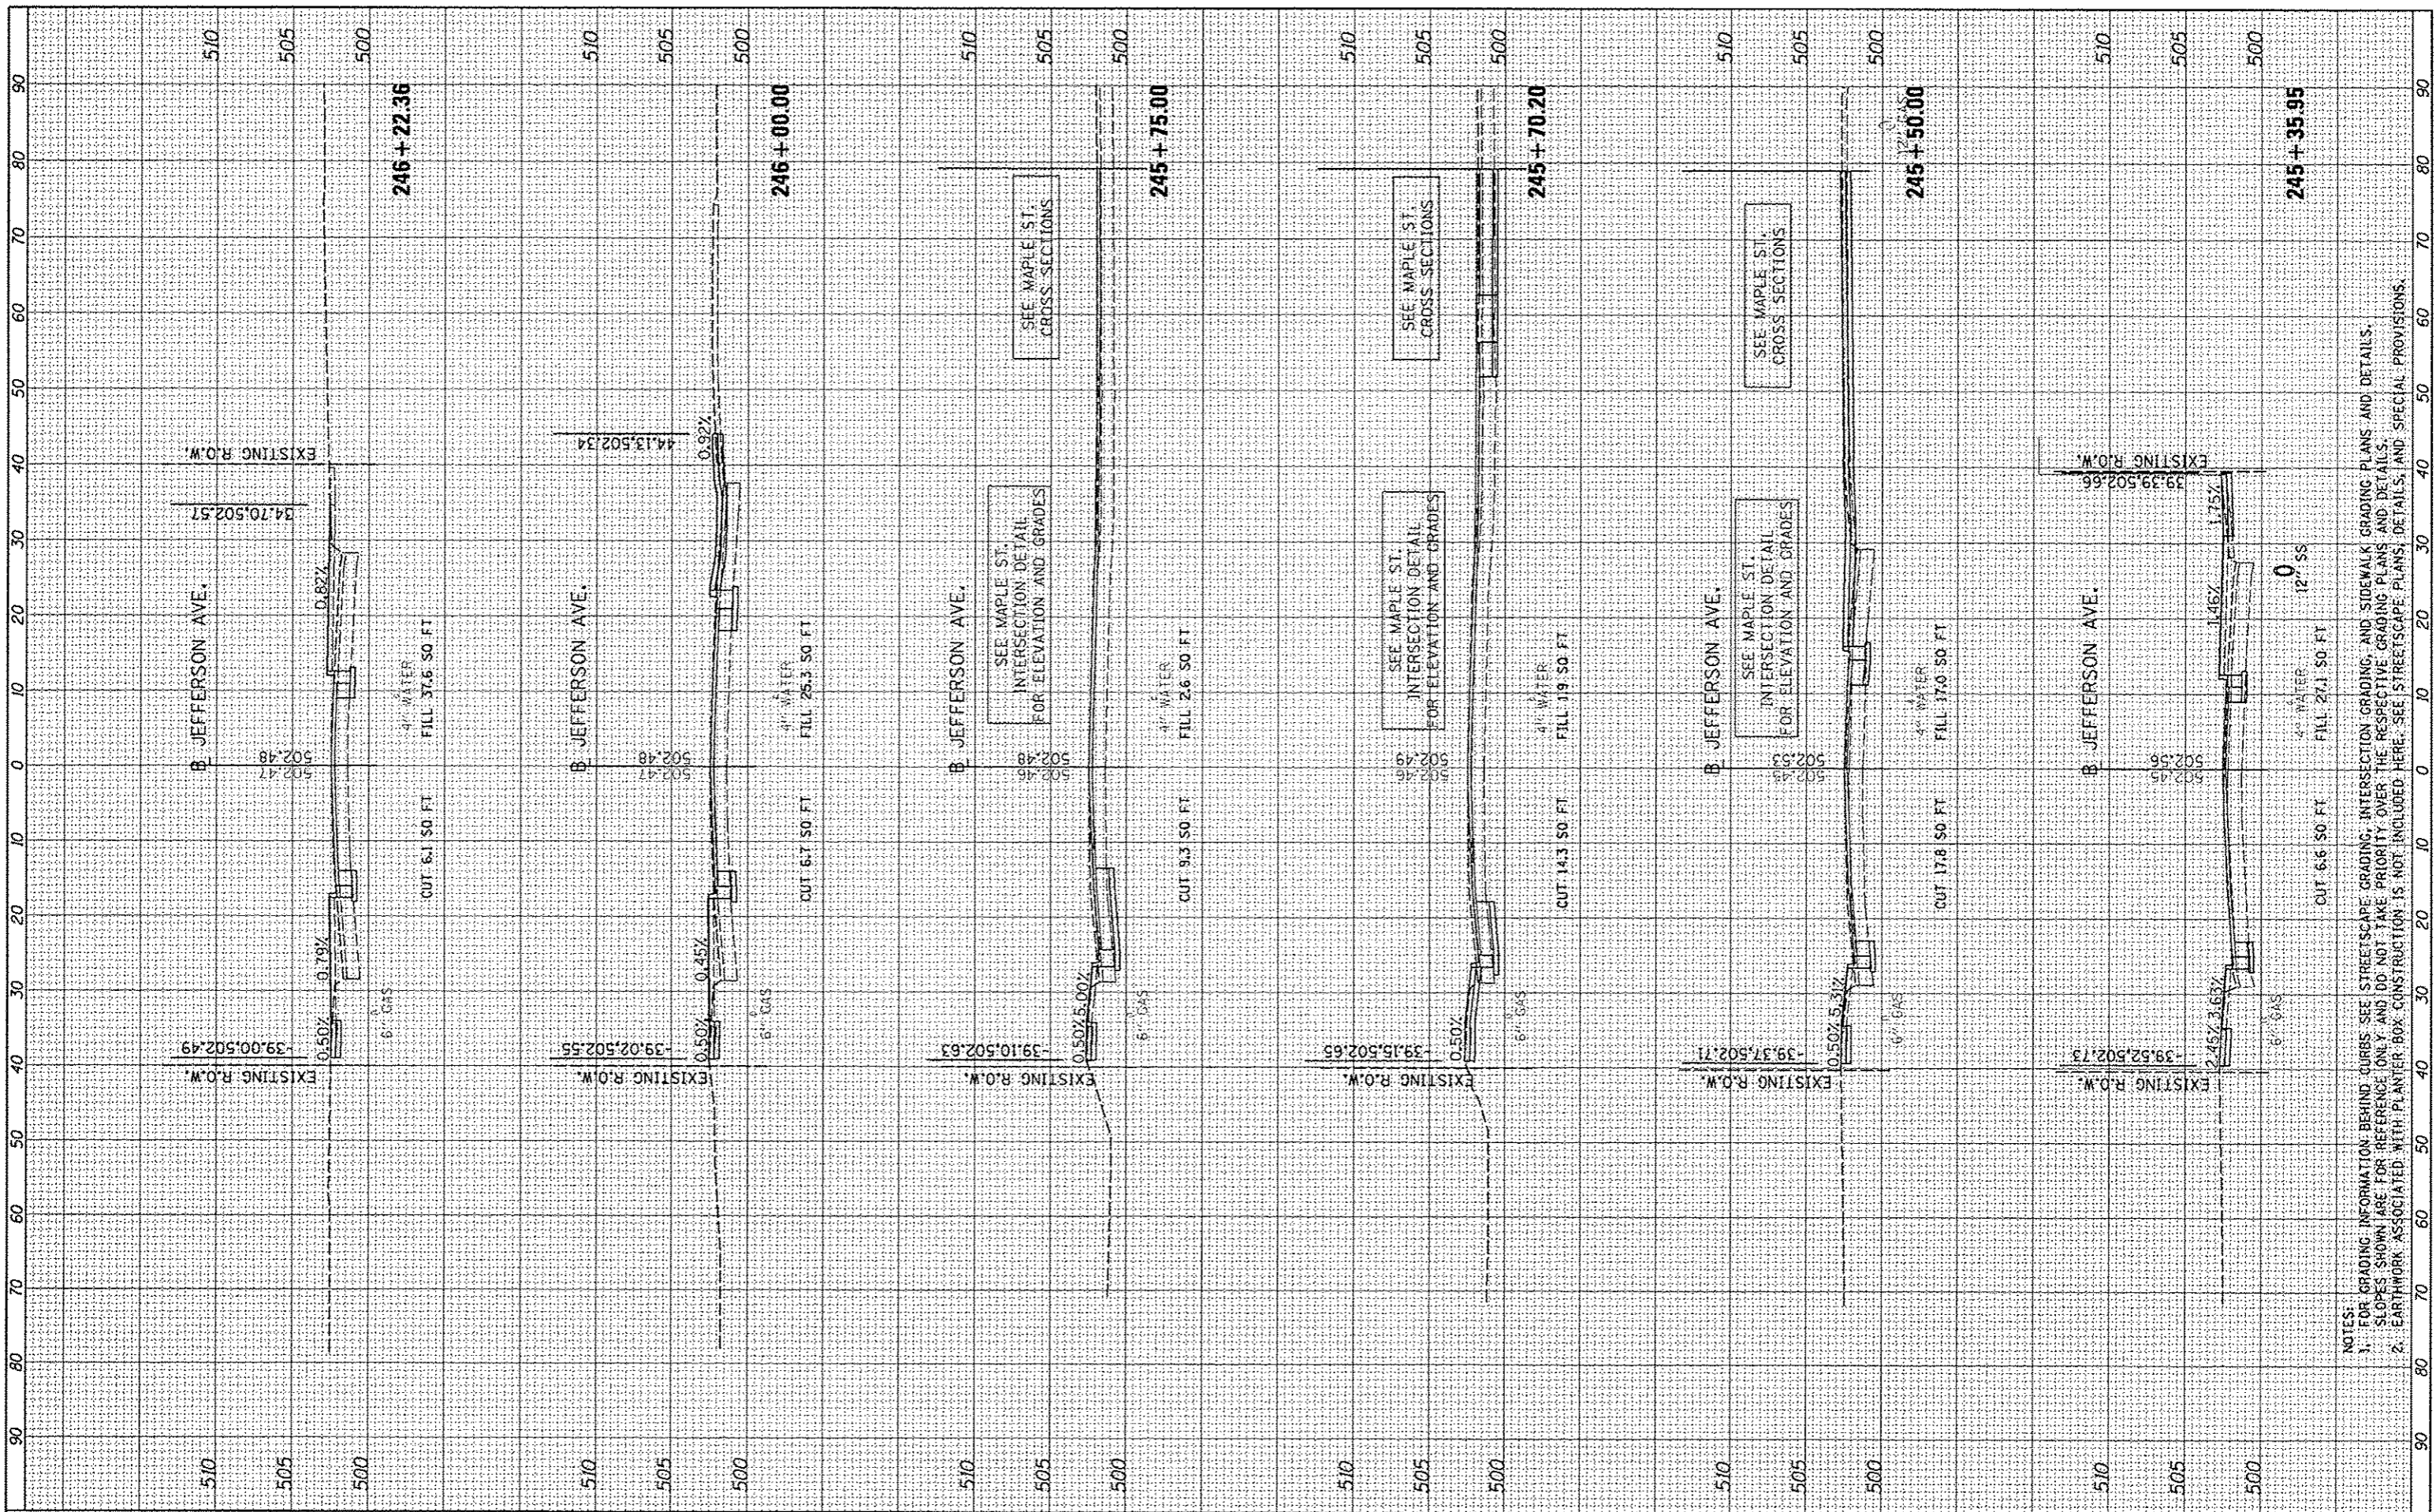

NOTES:
 1. FOR GRADING, INTERSECTION, GRADING, INTERSECTION, GRADING, AND SIDEWALK GRADING PLANS AND DETAILS, SLOPES SHOWN ARE FOR REFERENCE ONLY AND DO NOT TAKE PRIORITY OVER THE RESPECTIVE GRADING PLANS AND DETAILS.
 2. EARTHWORK ASSOCIATED WITH PLANTER BOX CONSTRUCTION IS NOT INCLUDED HERE. SEE STREETSCAPE PLANS, DETAILS, AND SPECIAL PROVISIONS.

FILE NAME *
 c:\pwise_work\do_not_delete\dms73388\041810155

USER NAME * kovan01011
 sht-xsh102.dgn
 PLOT SCALE * 20.0000' / 1" / in.
 PLOT DATE * 07/23/2012

DESIGNED - DLC
 DRAWN - DLC
 CHECKED - KNB
 DATE - 7/18/12

REVISED -
 REVISED -
 REVISED -
 REVISED -

STATE OF ILLINOIS
 DEPARTMENT OF TRANSPORTATION

JEFFERSON AVENUE
 CROSS SECTIONS

SCALE: N/A SHEET NO. OF SHEETS STA. 245+35.95 TO STA. 246+22.36

F.A.L. RTE.	SECTION	COUNTY	TOTAL SHEETS	SHEET NO.
	12-00356-01-PV	PEORIA	519	445
CONTRACT NO. 89626			ILLINOIS FED. AID PROJECT TIG-509313B1	