


FINISHED SURVEY	DATE
WORKSHEET	
NOTED	
PLATE	
AREAS	
CHECKED	



ORIGINAL SURVEY	DATE
WORKSHEET	
NOTED	
PLATE	
AREAS	
CHECKED	

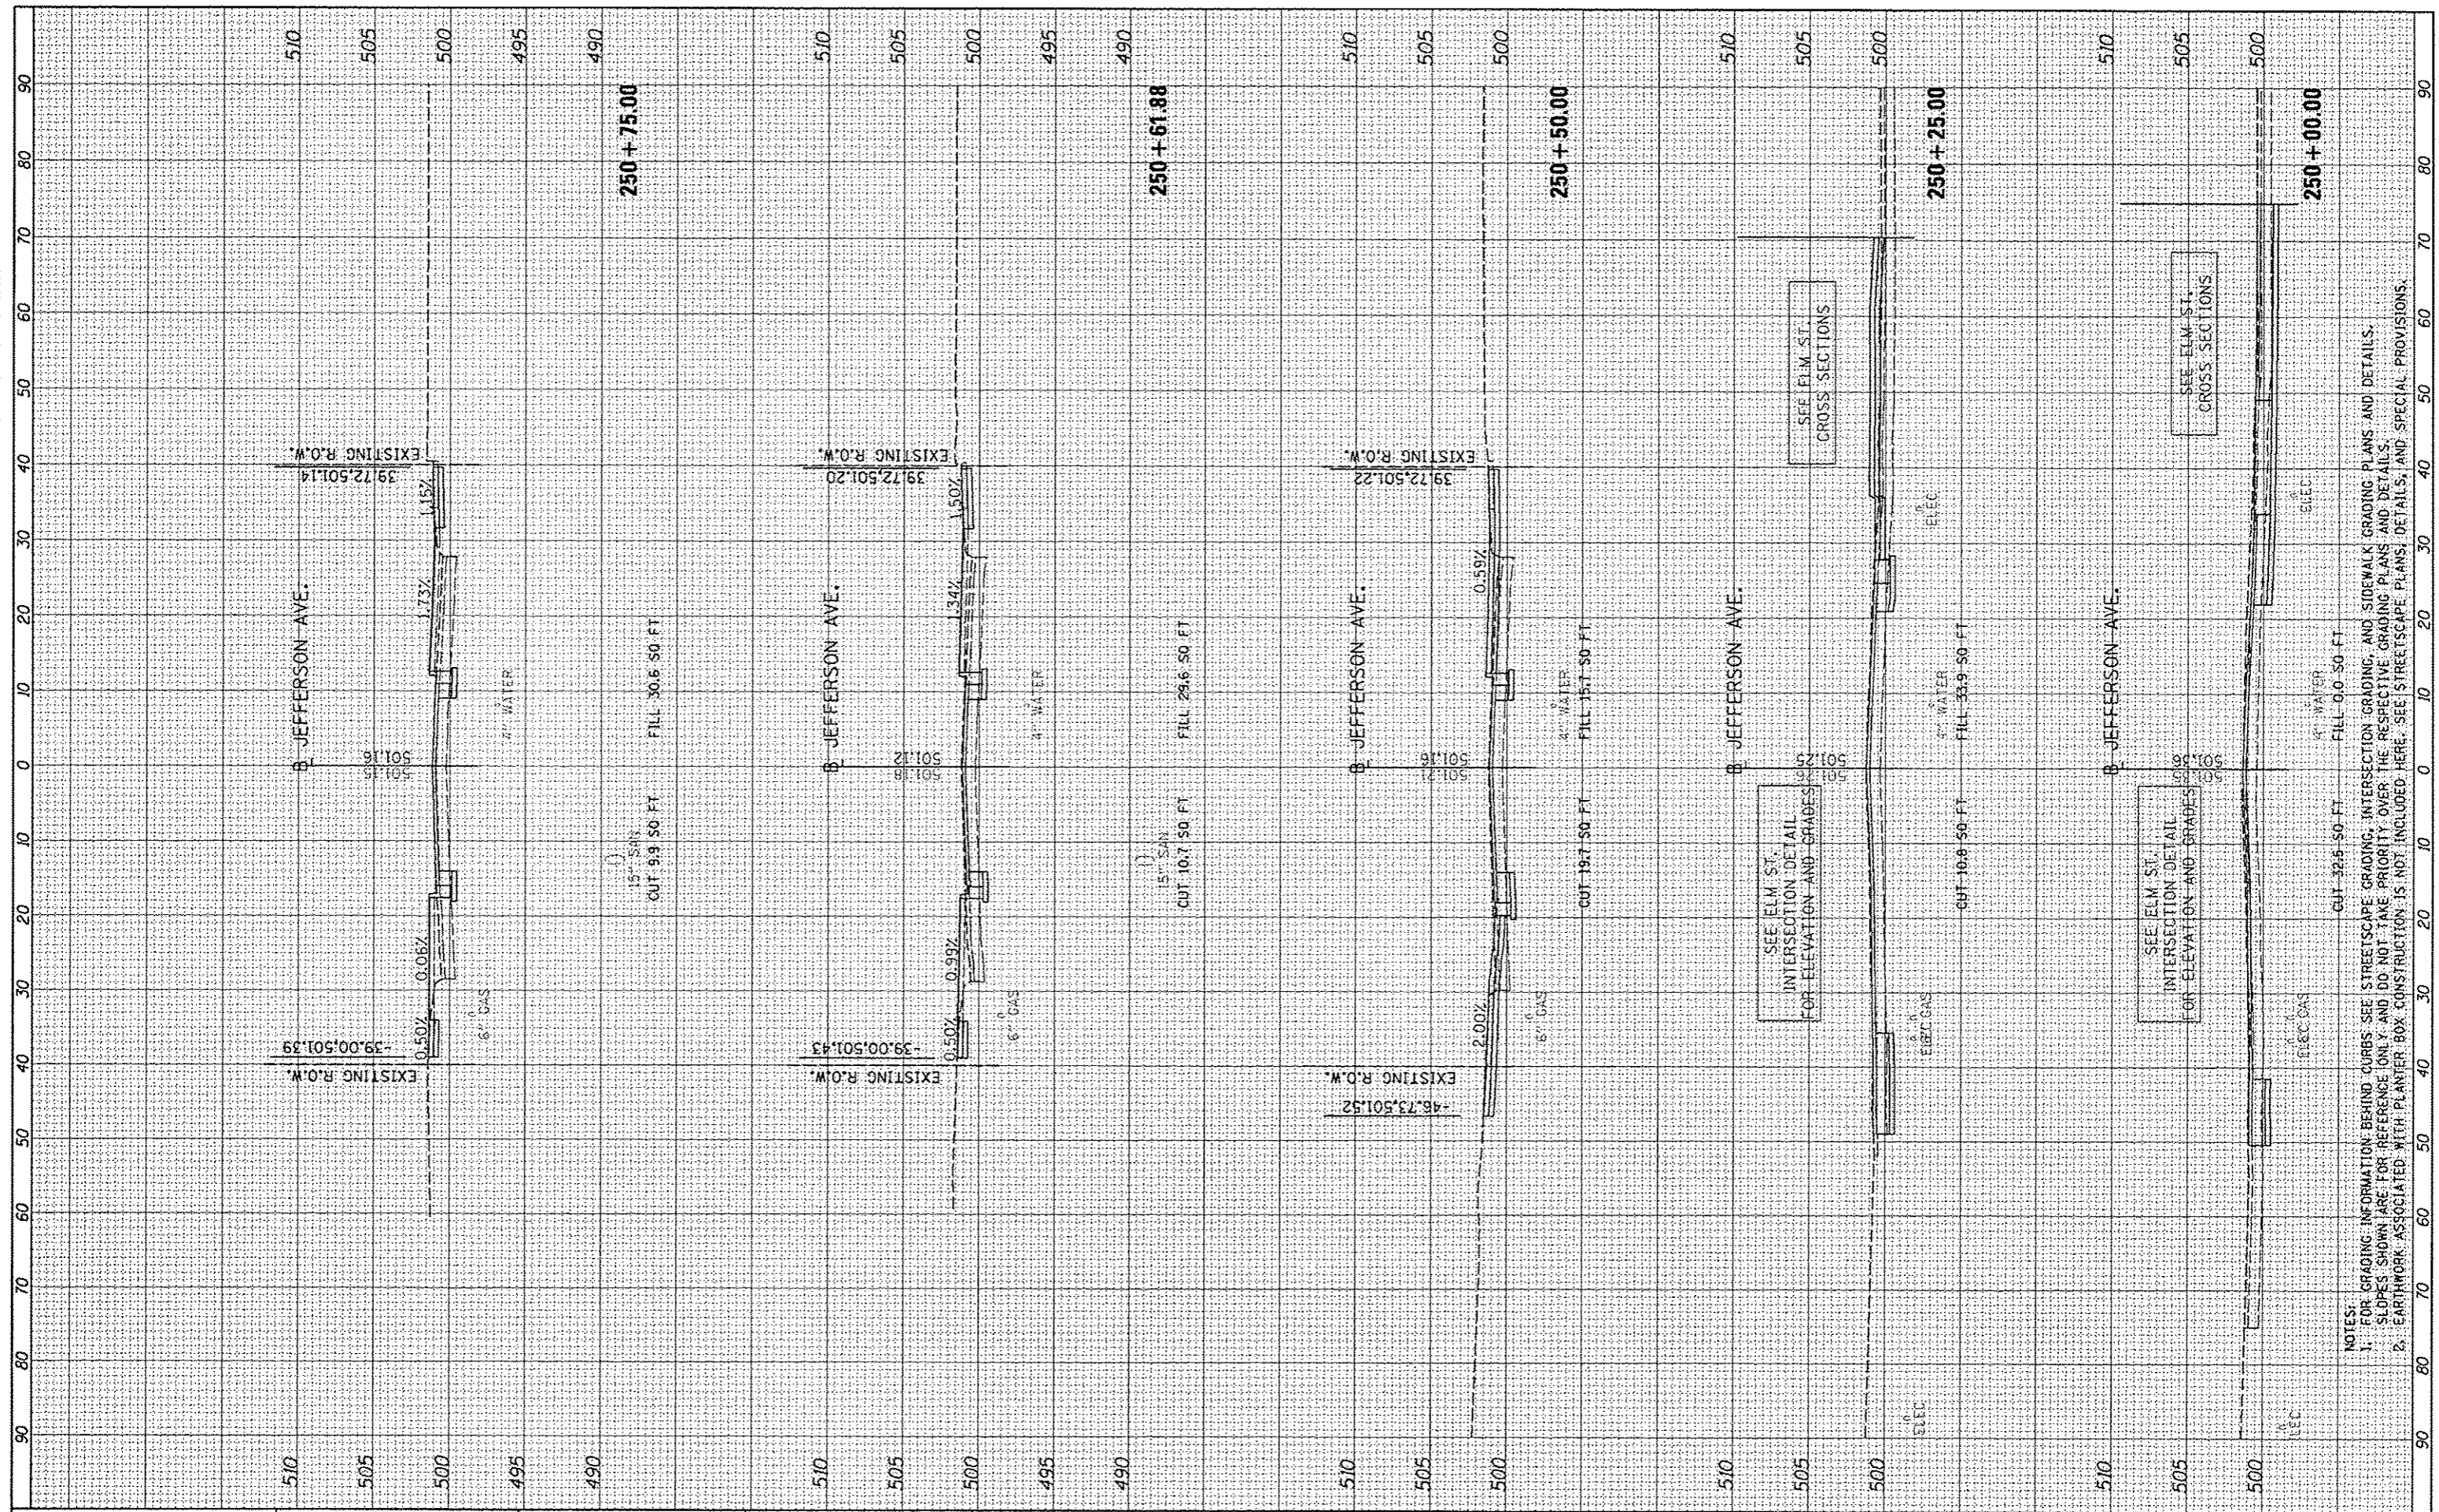

FILE NAME *	USER NAME = kovan8151
c:\p-iso_work\do_npt_d\to\dm73300\0410\0155	ht:xsah102.dgn
PLT SCALE = 20.0000' / 1"	CHECKED = KNB
PLT DATE = 07/23/2012	DATE = 7/18/12

DESIGNED - DLC	REVISED -
DRAWN - DLC	REVISED -
CHECKED - KNB	REVISED -
DATE - 7/18/12	REVISED -

**STATE OF ILLINOIS
DEPARTMENT OF TRANSPORTATION**

**JEFFERSON AVENUE
CROSS SECTIONS**

SCALE: N/A SHEET NO. OF SHEETS STA. 250+00.00 TO STA. 250+75.00

F.A.U. RTE.	SECTION	COUNTY	TOTAL SHEETS	SHEET NO.
223	12-00356-01-PV	PEORIA	519	449
CONTRACT NO. 89626			ILLINOIS FED. AID PROJECT TIG-50931581	

NOTES:
 1. FOR GRADING INFORMATION BEHIND CURBS SEE STREETSCAPE GRADING, INTERSECTION GRADING, AND SIDEWALK GRADING PLANS AND DETAILS.
 2. SLOPES SHOWN ARE FOR REFERENCE ONLY AND DO NOT TAKE PRIORITY OVER THE RESPECTIVE GRADING PLANS AND DETAILS.
 3. EARTHWORK ASSOCIATED WITH PLANTER BOX CONSTRUCTION IS NOT INCLUDED HERE. SEE STREETSCAPE PLANS, DETAILS, AND SPECIAL PROVISIONS.