


F.A.P. RTE.	SECTION	COUNTY	TOTAL SHEETS	SHEET NO.
852	18 B-5-R-2	WILL	66	20
STA.		TO STA.		
FED. ROAD DIST. NO.		ILLINOIS FED. AID PROJECT		

TEMPORARY EROSION CONTROL SEQUENCE OF CONSTRUCTION

1. ESTABLISH TEMPORARY EROSION CONTROL MEASURES AND ERECT SILT FILTER FENCE ALONG SITE BOUNDRIES PRIOR TO MASS EARTHWORK.
2. INSTALL DITCH CHECKS IMMEDIATELY AFTER DITCH GRADING IS COMPLETED.
3. INSTALL PERMANENT SEEDING BEFORE BEGINNING NEXT CONSTRUCTION STAGE.

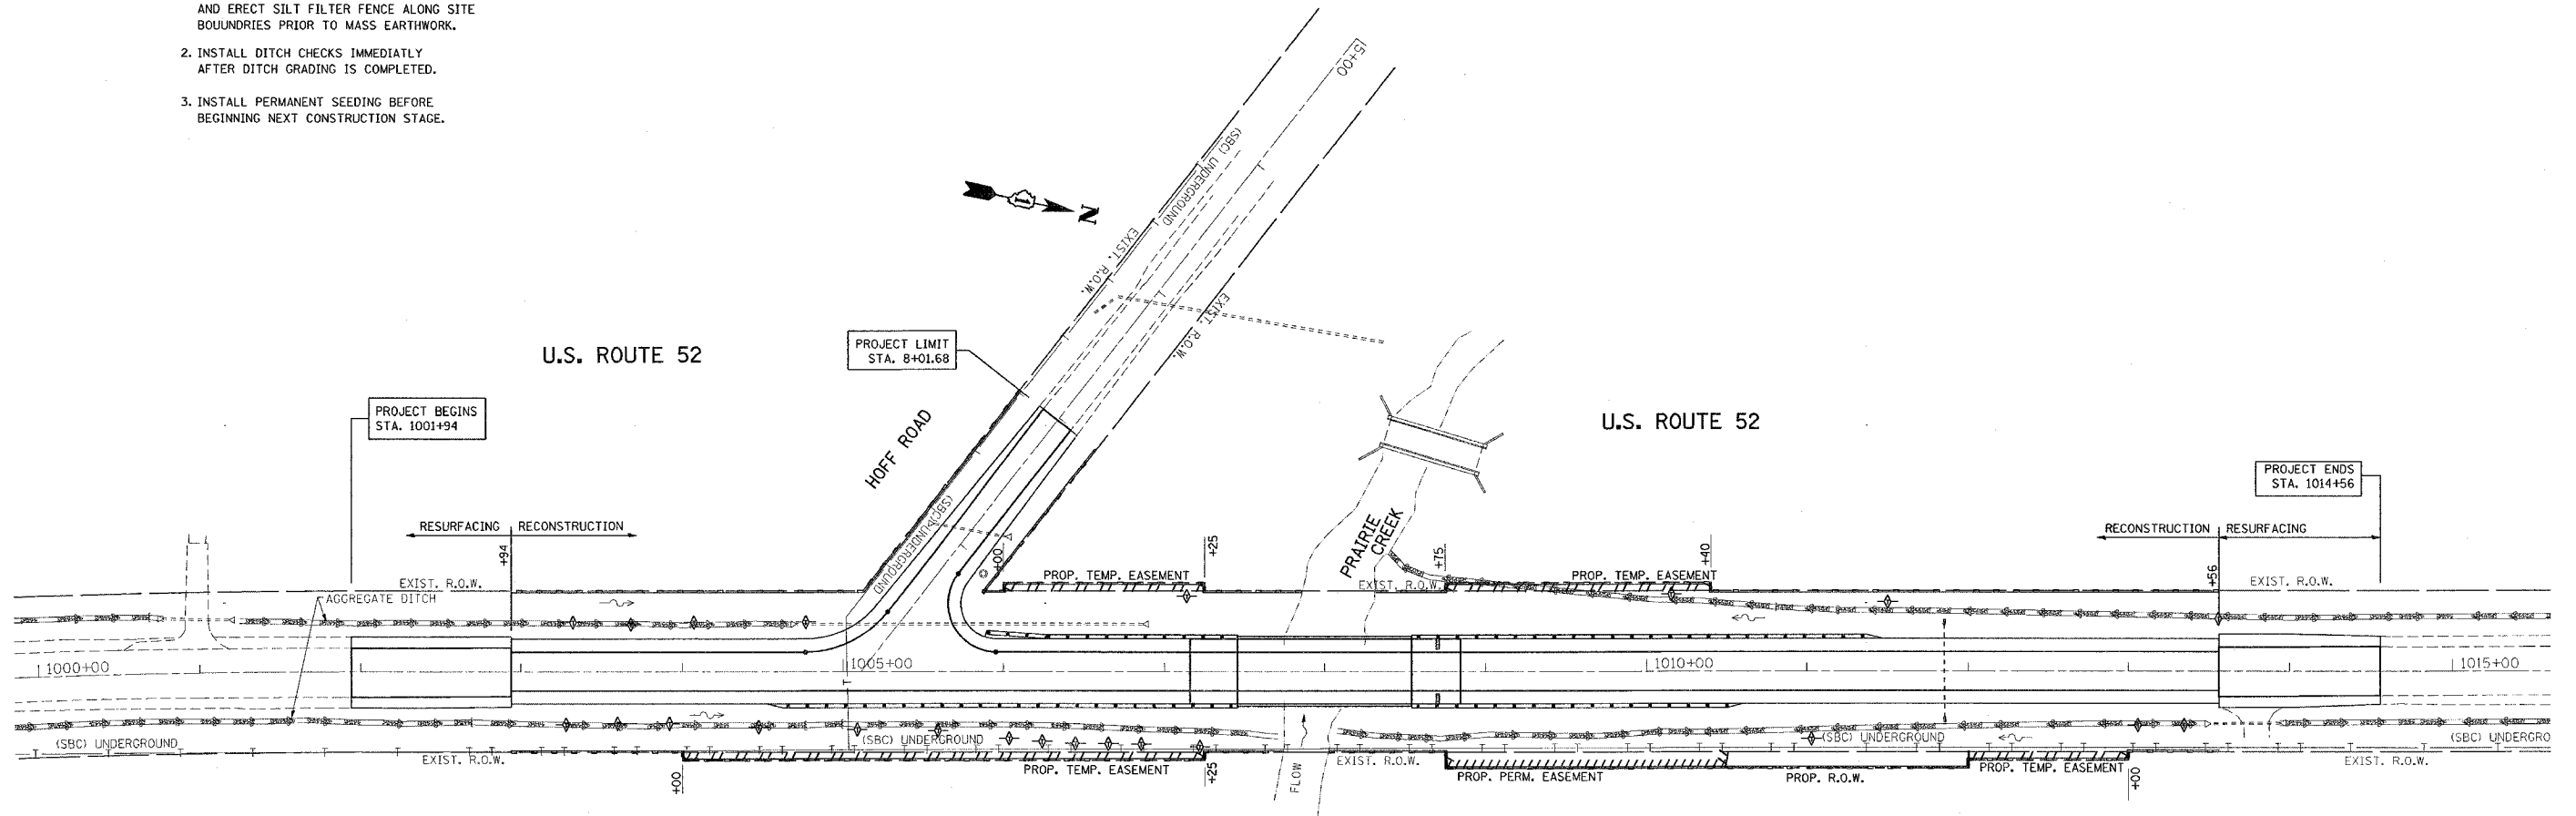

LEGEND

SYMBOL	DESCRIPTION
⊕	TEMPORARY DITCH CHECK (SEE STANDARD 280001)
—	PERIMETER EROSION BARRIER (SILT FENCE, SEE STANDARD 280001)
~	EXISTING FLOW LINE
---	EXIST. R.O.W.
- - -	PROP. R.O.W.

PERMANENT DITCH CHECKS

1003+00	RT.
1004+00	RT.
1005+00	RT.
1006+00	RT.
1006+00	LT.
1007+00	RT.
1007+00	LT.
1013+00	RT.

TEMPORARY DITCH CHECKS

1003+28	33' RT
1003+32	30' LT.
1003+60	33' RT.
1003+68	30' LT.
1003+92	32' RT.
1004+07	30' LT.
1004+47	35' RT.
1004+76	31' LT.
1005+09	36' RT.
1005+59	37' RT.
1006+03	41' RT.
1006+24	44' RT.
1006+45	45' RT.
1006+65	45' RT.
1006+86	45' RT.
1007+14	47' RT.
1007+21	47' RT.
1010+15	48' LT.
1011+23	42' RT.
1011+50	43' LT.
1013+06	34' RT.
1013+35	34' RT.
1013+56	33' LT.

NOTE:
 PERMANENT DITCH CHECKS WILL BE PAID FOR AT THE CONTRACT UNIT PRICE EACH FOR AGGREGATE DITCH CHECKS.
 INSTALL PERIMETER EROSION BARRIER ALL ALONG R.O.W. & TEMPORARY EASEMENTS.

REVISIONS	
NAME	DATE

ILLINOIS DEPARTMENT OF TRANSPORTATION
 U.S. RTE. 52 OVER PRAIRIE CREEK
 PROPOSED
 EROSION CONTROL PLAN

SCALE: VERT. 1"=50'
 HORIZ.
 DATE 8/24/2007
 DRAWN BY
 CHECKED BY

PLOT DATE = 8/24/2007
 FILE NAME = c:\projects\649881\ah_chn.dgn
 USER = ah_chn
 USER NAME = ah_chn