
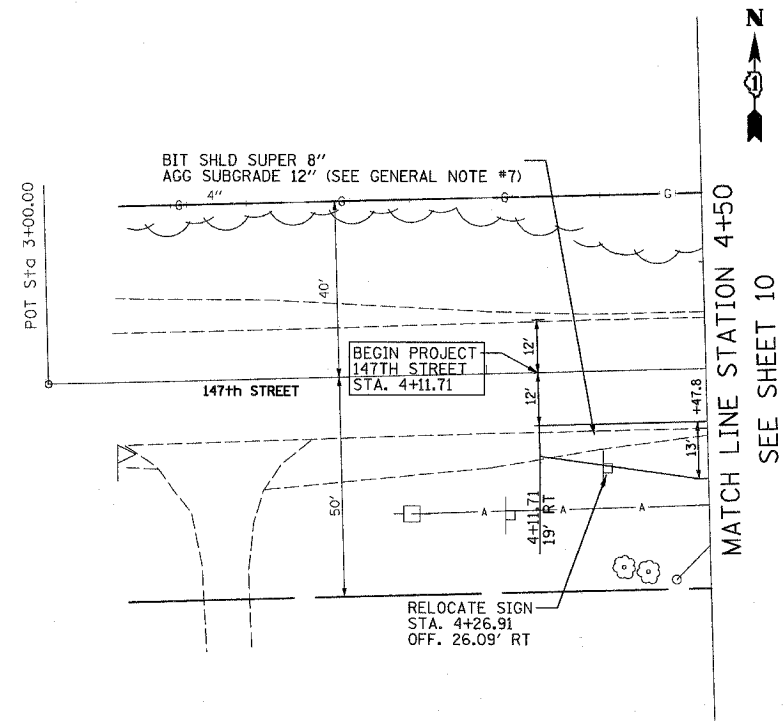



F.A.U. RTE.	SECTION	COUNTY	TOTAL SHEETS	SHEET NO.
1602	74 B-1	COOK	34	9
STA. 4+11.71		TO STA. 4+50		
FED. ROAD DIST. NO.		ILLINOIS	FED. AID PROJECT	
CONTRACT NO. 62418				

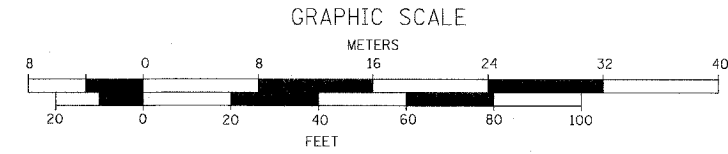

PLAN	DATE
BY	
REVISIONS	
PLOTTED	
CHECKED	
DATE	
FILE NAME	

PROFILE	DATE
BY	
REVISIONS	
PLOTTED	
CHECKED	
DATE	
FILE NAME	

9/20/2006 H:\DOT\BRI\06\12\062\DESI\GN\GN\CI\VL\VB\09PPSHT1.DGN

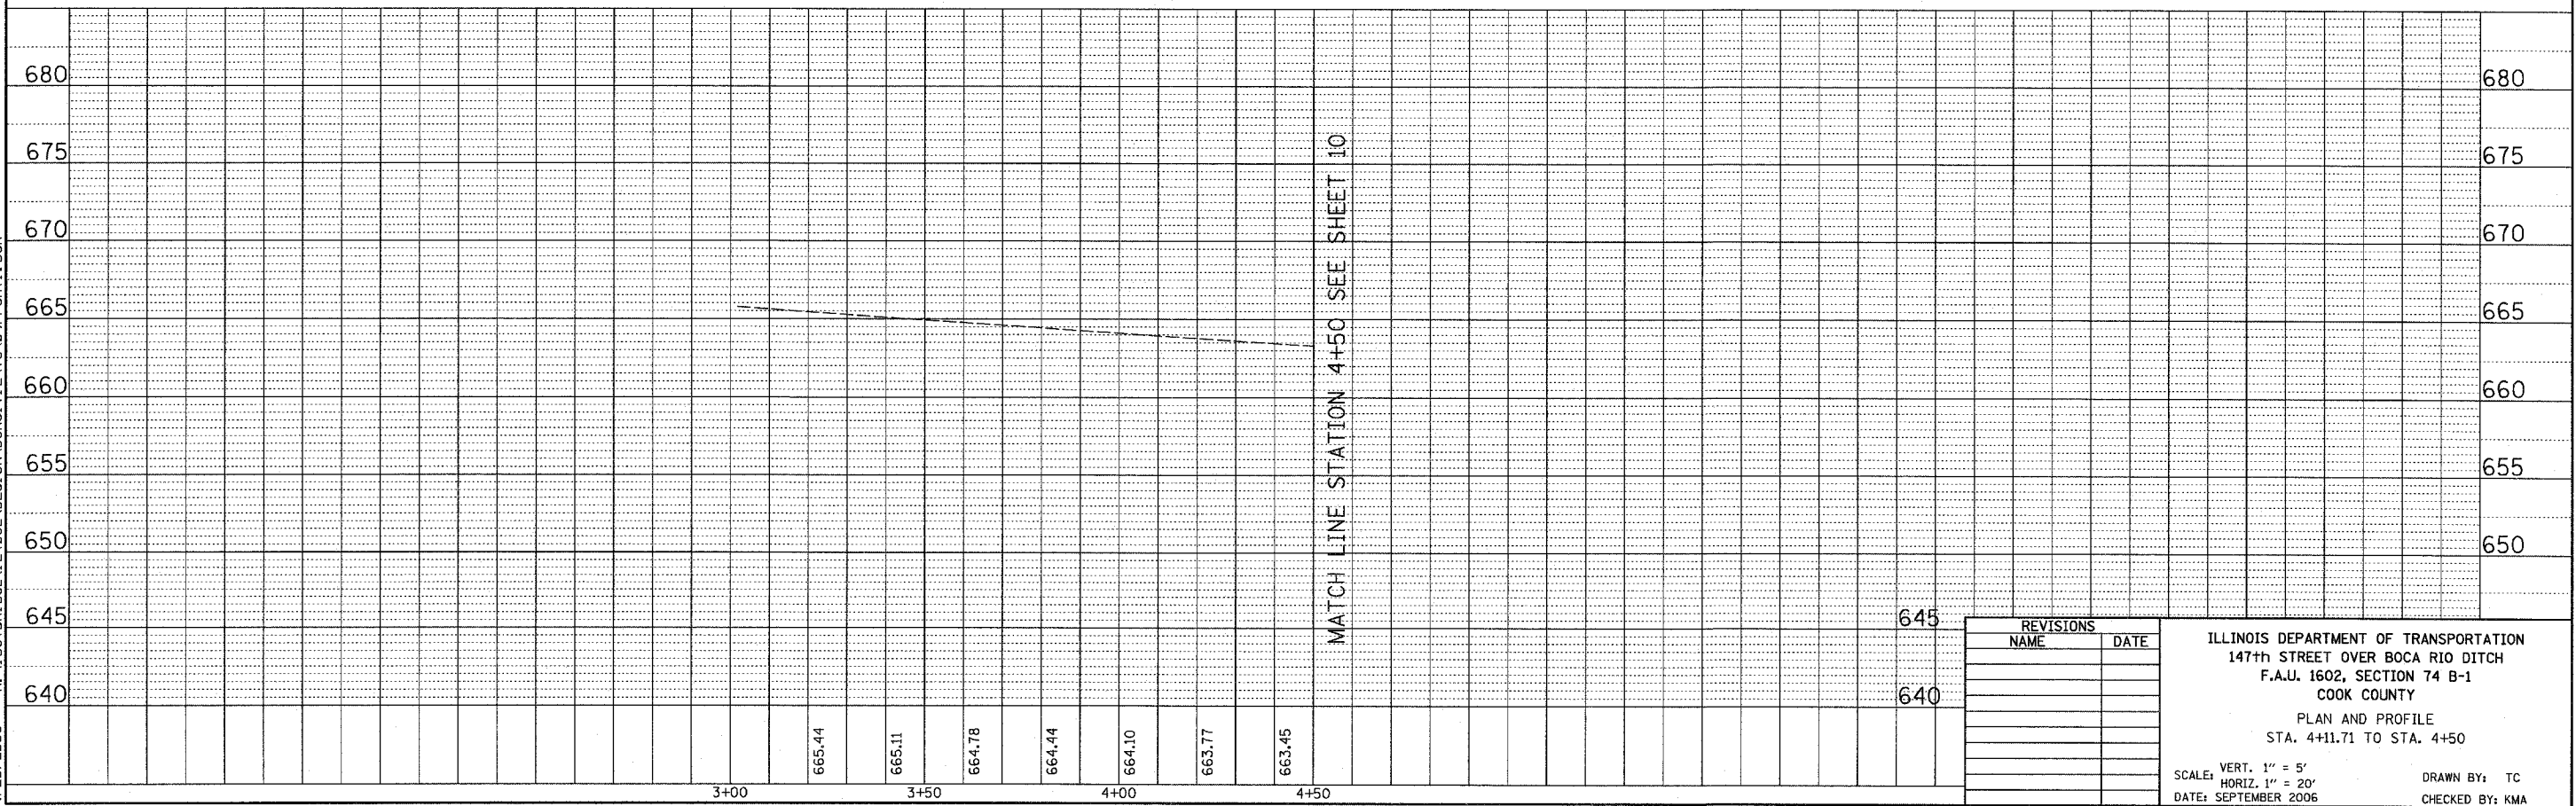

REVISIONS	
NAME	DATE

ILLINOIS DEPARTMENT OF TRANSPORTATION  
 147th STREET OVER BOCA RIO DITCH  
 F.A.U. 1602, SECTION 74 B-1  
 COOK COUNTY  
 PLAN AND PROFILE  
 STA. 4+11.71 TO STA. 4+50

SCALE: VERT. 1" = 5'  
 HORIZ. 1" = 20'  
 DATE: SEPTEMBER 2006

DRAWN BY: TC  
 CHECKED BY: KMA