


F.A.U. RTE.	SECTION	COUNTY	TOTAL SHEETS	SHEET NO.
1602	74 B-1	COOK	34	17
STA. 4+11.71		TO STA. 15+75.79		
FED. ROAD DIST. NO.		ILLINOIS	FED. AID PROJECT	
CONTRACT NO. 62418				

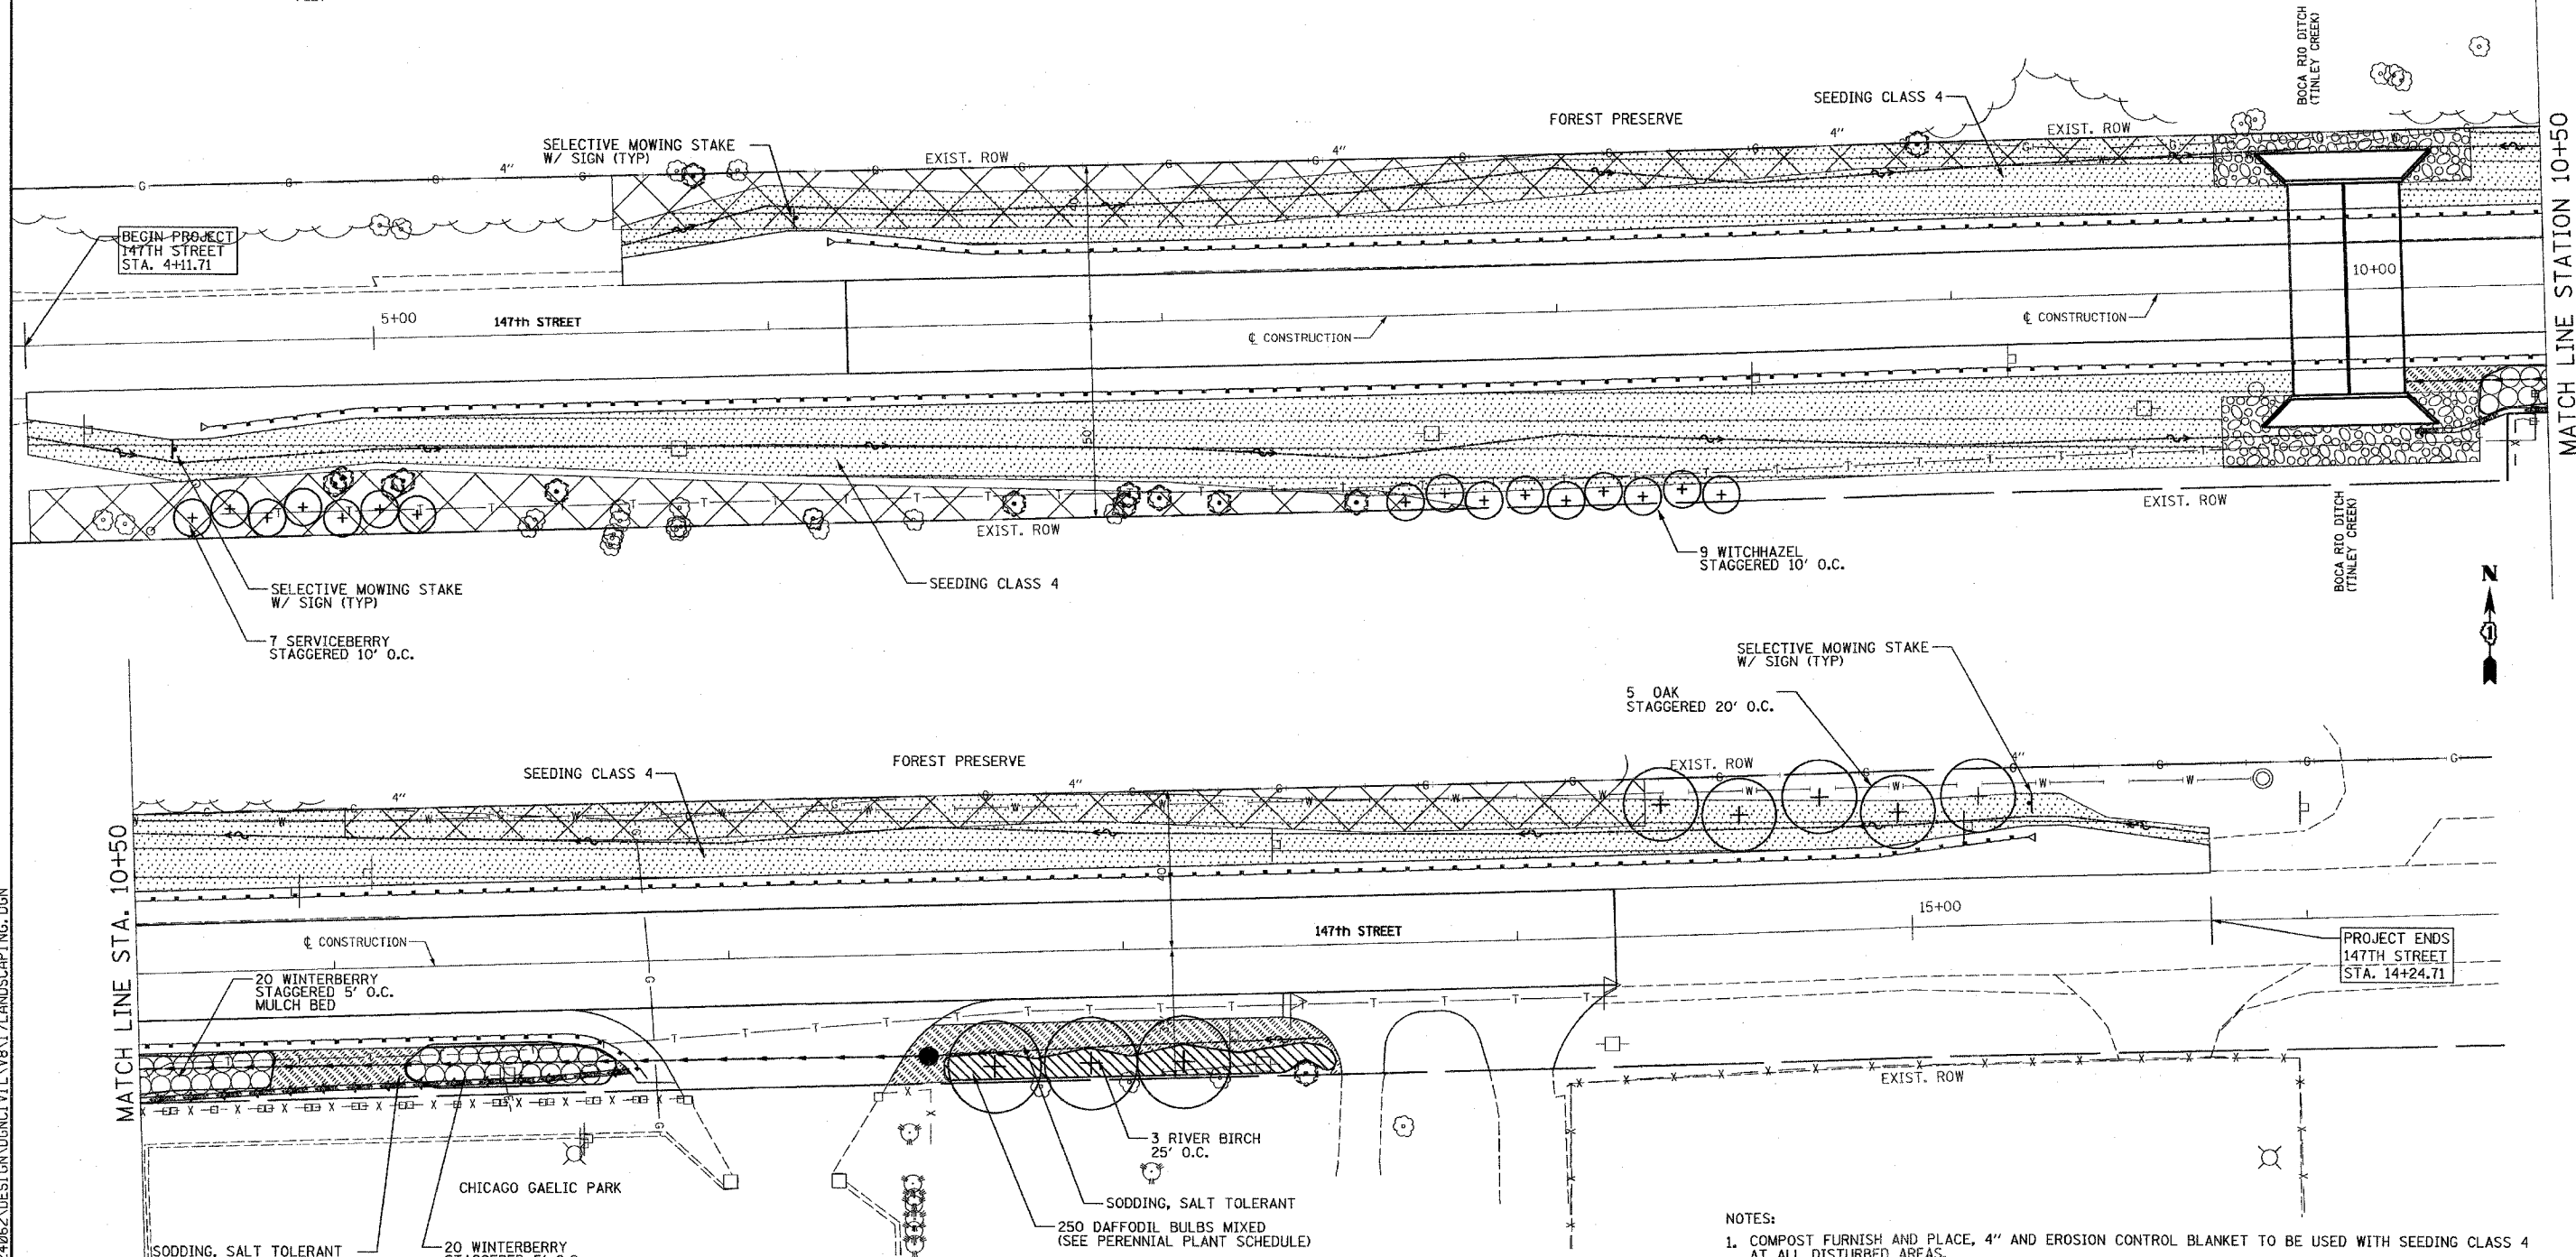

LEGEND

	SEEDING CLASS 4
	INTERSEEDING CLASS 4 AND WEED CONTROL, BROADLEAF TO BE USED TO RESTORE UNDISTURBED AREAS.
	SODDING, SALT TOLERANT W/ FERTILIZER NUTRIENTS
	MOWSTAKE W/SIGN

SCHEDULE OF PERENNIAL PLANTS

ITEM	COMMON NAME	SIZE	UNIT	TOTAL
PERENNIAL PLANTS, DAFFODIL BULBS				
NARCISSUS 'BARRETT BROWNING'	BARRETT BROWNING DAFFODILS	DN 1	UNIT	0.75
NARCISSUS 'KISSPROOF'	KISSPROOF DAFFODILS	DN 1	UNIT	0.75
NARCISSUS 'PROFESSOR EINSTEIN'	PROFESSOR EINSTEIN DAFFODILS	DN 1	UNIT	1
TOTAL				2.5

NOTES:
 A UNIT IS EQUAL TO 100 BULBS.
 BULBS SHALL BE RANDOMLY SPACED BETWEEN 12" AND 24" APART.
 BULBS SHALL BE PLANTED DIRECTLY INTO TURF. NO BED PREPARATION IS NECESSARY

- NOTES:**
- COMPOST FURNISH AND PLACE, 4" AND EROSION CONTROL BLANKET TO BE USED WITH SEEDING CLASS 4 AT ALL DISTURBED AREAS.
 - WEED CONTROL, TEASEL WILL BE APPLIED TO THE ENTIRE ROADSIDE AREA WITHIN THE ROW AND PROJECT LIMITS.

RHA&A
 Robert H. Anderson & Associates, Inc.
 Consulting Engineers
 Timbers Professional Center
 220 West River Drive, St. Charles, IL 60174
 Phone - 630.584.3530 Fax - 630.584.3047

REVISIONS	
NAME	DATE
S. LIPKIE	11/04

ILLINOIS DEPARTMENT OF TRANSPORTATION
 147th STREET OVER BOCA RIO DITCH
 F.A.U. 1602, SECTION 74 B-1
 COOK COUNTY

LANDSCAPING PLAN

SCALE: VERT. 1" = 20'
 HORIZ. DATE: AUGUST 2006

DRAWN BY: TC
 CHECKED BY: KMA

8/30/2006 H:\1\DOT\BRI\DOE\124962\DESIGN\GN\GNCL1\18\17\LANDSCAPING.DGN