
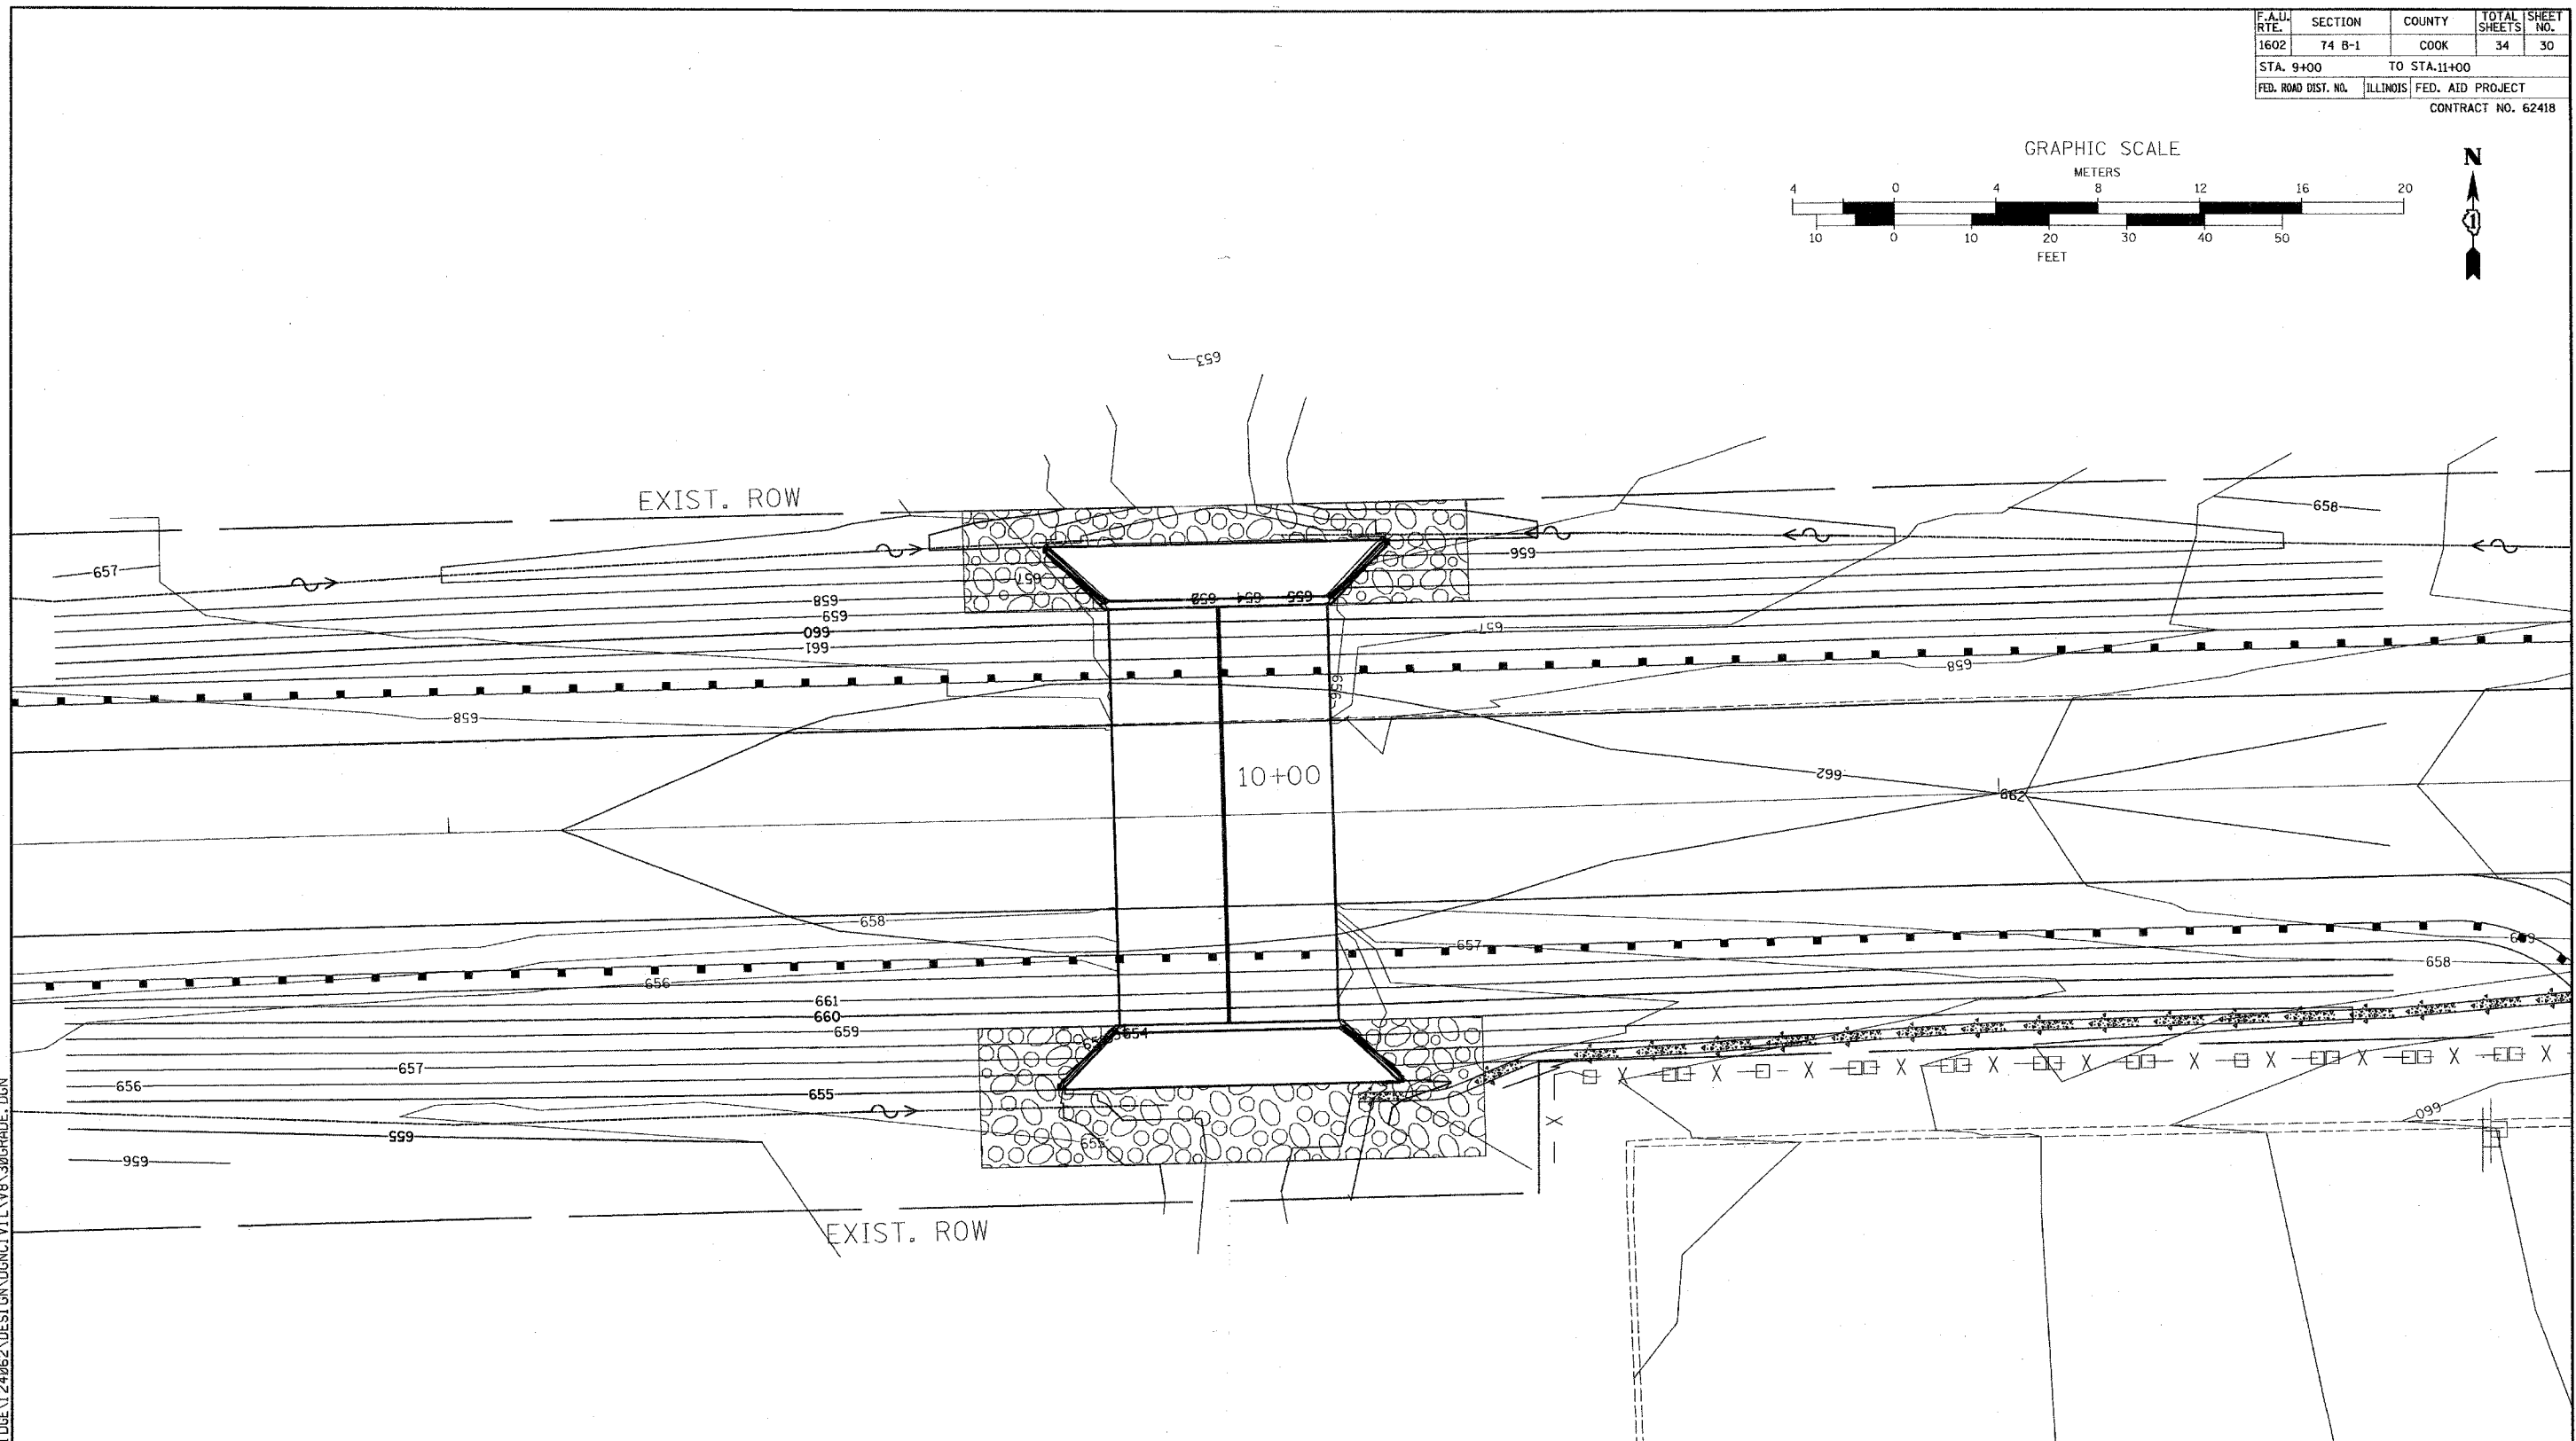


F.A.U. RTE.	SECTION	COUNTY	TOTAL SHEETS	SHEET NO.
1602	74 B-1	COOK	34	30
STA. 9+00		TO STA. 11+00		
FED. ROAD DIST. NO.	ILLINOIS	FED. AID PROJECT		
CONTRACT NO. 62418				

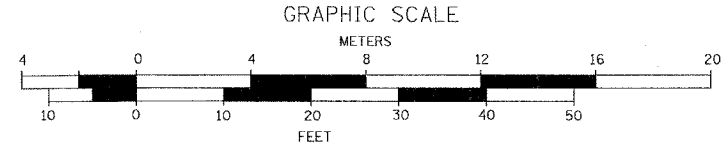

B:\30\2006_H\1\DOT\BRI\DE\1\24062\DESIGN\GNDNCI\11\VB\30\GRADE.DGN

RH&A
 Robert H. Anderson & Associates, Inc.
 Consulting Engineers
 Timbers Professional Center
 220 West River Drive, St. Charles, IL 60174
 Phone - 630.584.3530 Fax - 630.584.3047

REVISIONS	
NAME	DATE

ILLINOIS DEPARTMENT OF TRANSPORTATION
 147th STREET OVER BOCA RIO DITCH
 F.A.U. 1602, SECTION 74 B-1
 COOK COUNTY

GRADING PLAN

SCALE: VERT. 1" = 10'
 HORIZ. 1" = 10'
 DATE: AUGUST 2006

DRAWN BY: TC
 CHECKED BY: KMA