
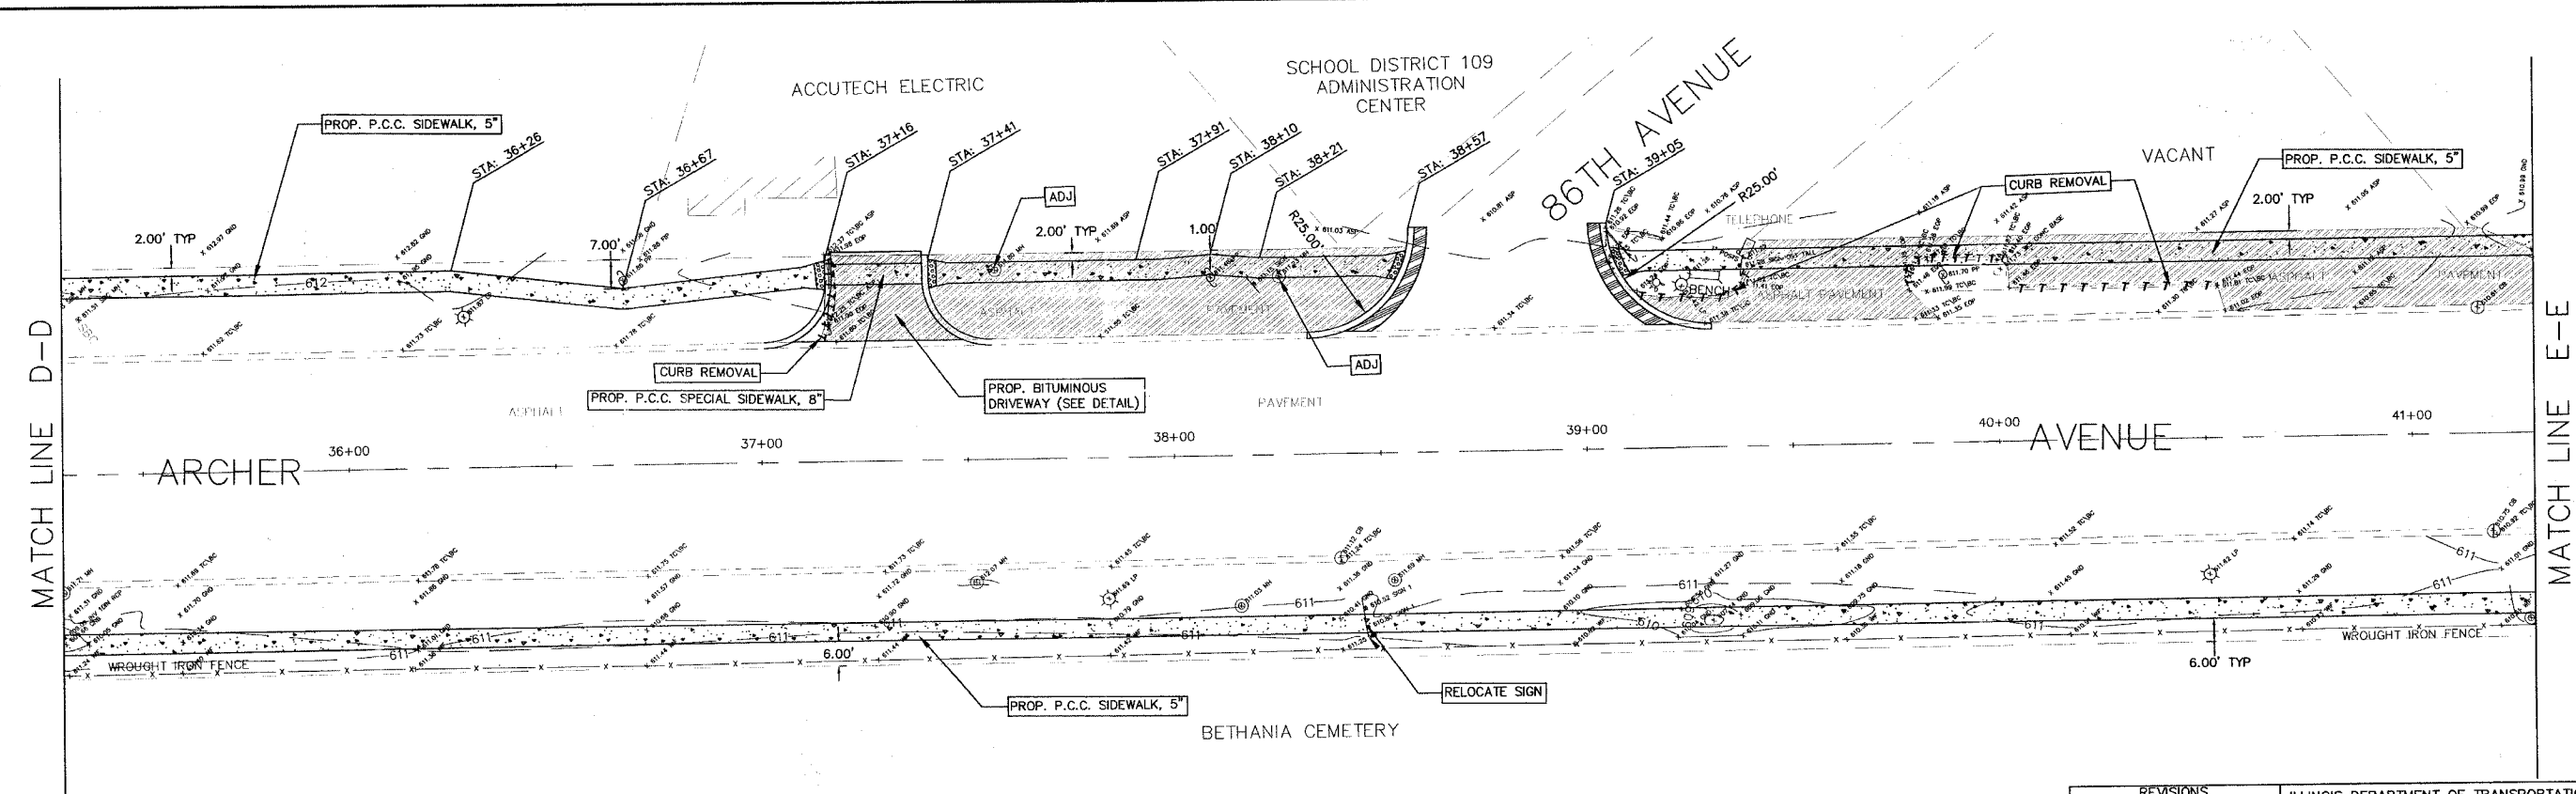


FAU RTE.	SECTION	COUNTY	TOTAL SHEETS	SHEET NO.
3565	02-00026-00-SW	COOK	11	6
STA. 29+29		TO STA. 41+30		
FED. ROAD DIST. NO.	ILLINOIS	FED. AID PROJECT		
CONTRACT NO. 83874				

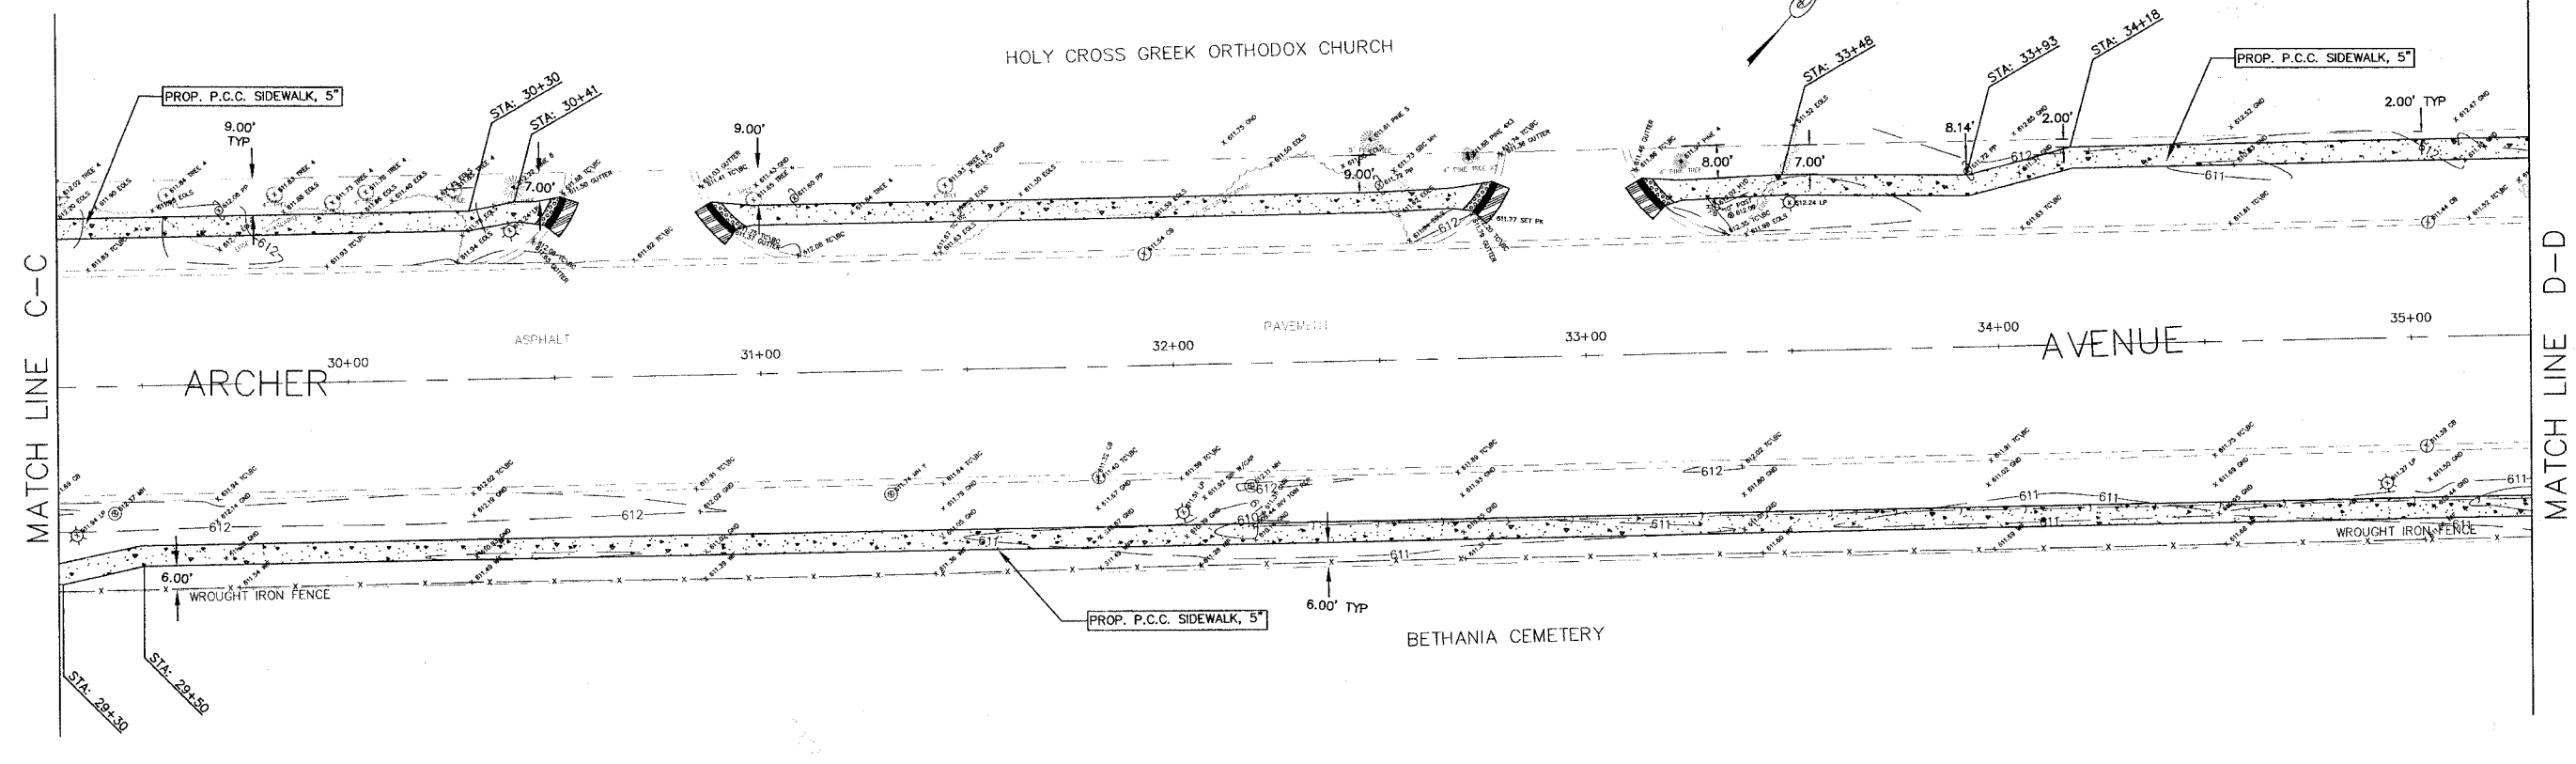

**hbe** **Hoefler-Butler Engineering, Inc.**  
 Consulting Civil Engineers • Land Surveyors  
 PROFESSIONAL DESIGN FIRM LICENSE NO. 04-06867  
 8714 S. ROBERTS ROAD • HICKORY HILLS, ILLINOIS 60457  
 (708) 599-8988 FAX (708) 599-8796

REVISIONS		ILLINOIS DEPARTMENT OF TRANSPORTATION VILLAGE OF JUSTICE ARCHER AVENUE SIDEWALK CONSTRUCTION OAK GROVE RD. TO 71ST STREET PLAN AND PROFILE STA. 29+29 TO 41+30
NAME	DATE	
PER IDOT REVIEW	06/13/06	SCALE: HORIZ. 1" = 20' DATE: 02/23/06 DRAWN BY: EDC CHECKED BY: SAL

HBE JOB# 03-719