
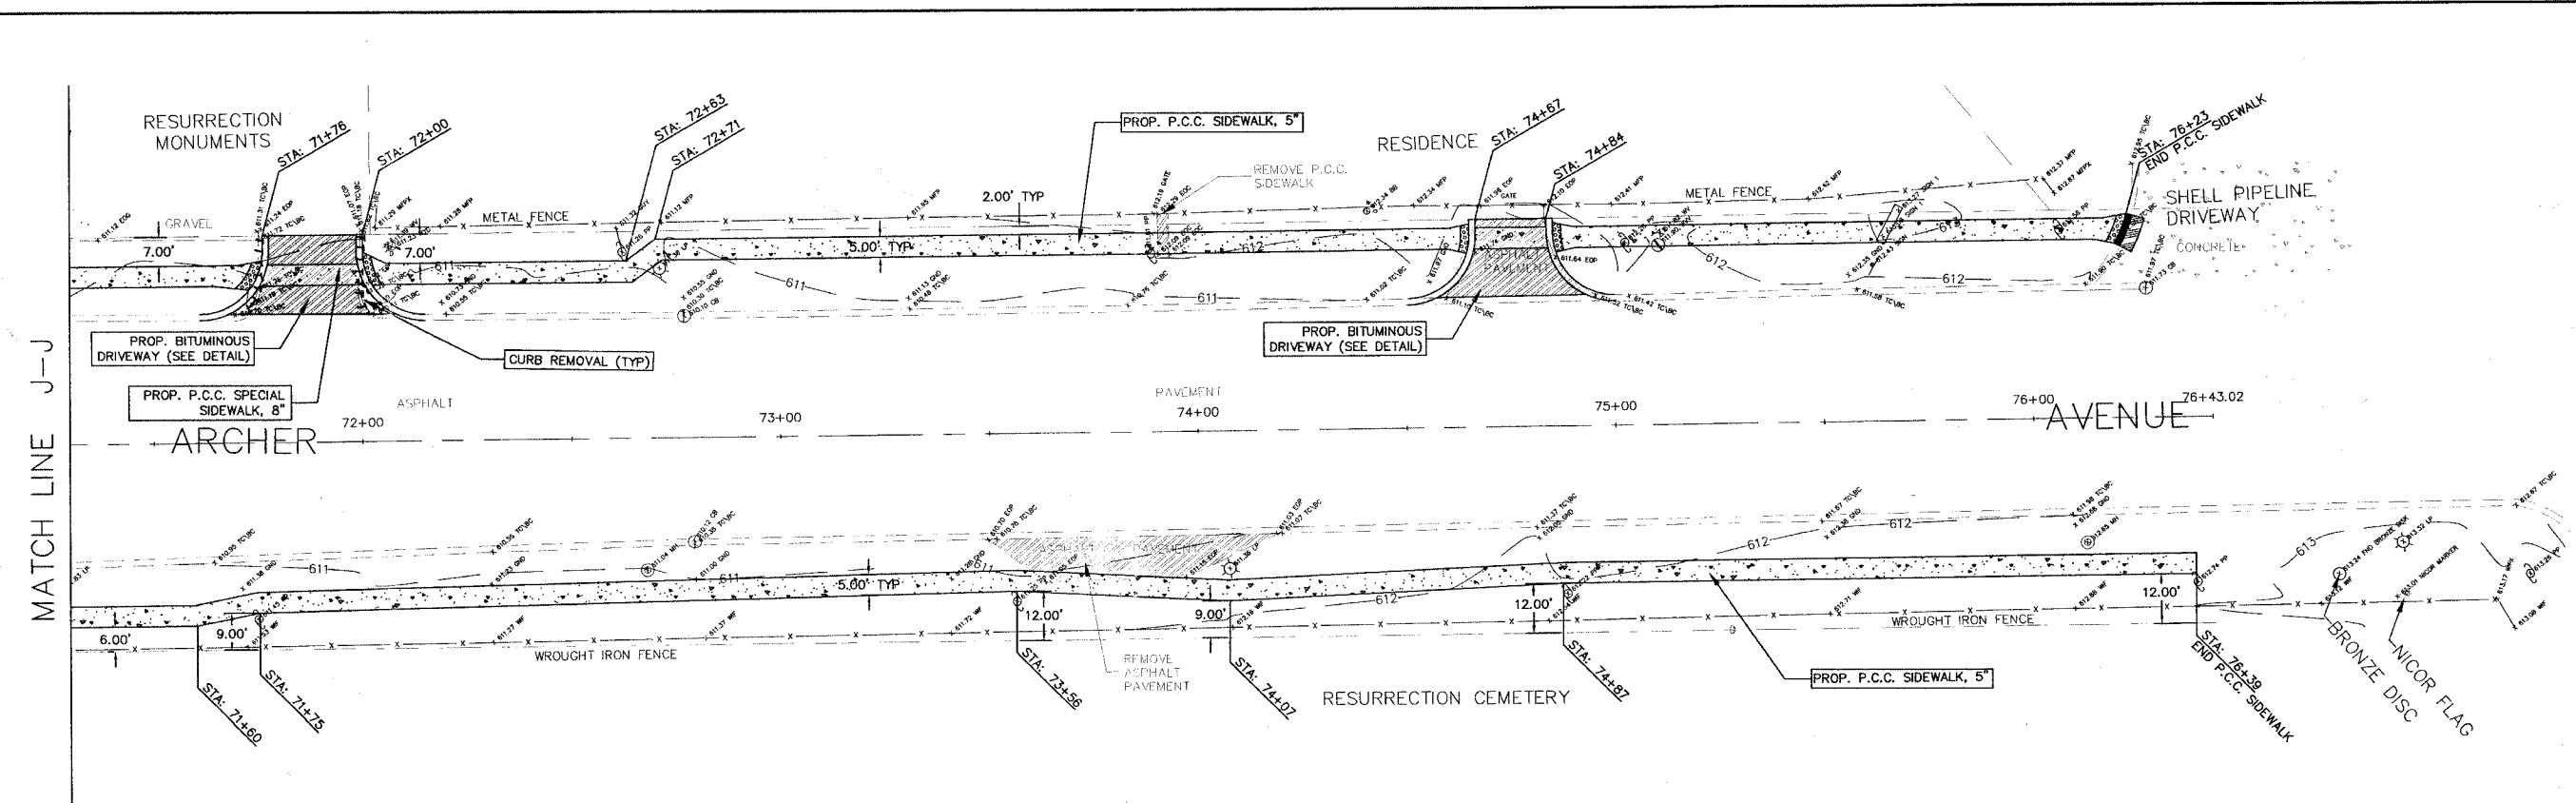


| | | | | |
|---------------------|----------------|---------------|------------------|-----------|
| FAU RTE. | SECTION | COUNTY | TOTAL SHEETS | SHEET NO. |
| 3565 | 02-00026-00-SW | COOK | 11 | 9 |
| STA. 65+30 | | TO STA. 76+39 | | |
| FED. ROAD DIST. NO. | | ILLINOIS | FED. AID PROJECT | |
| CONTRACT NO. 83874 | | | | |

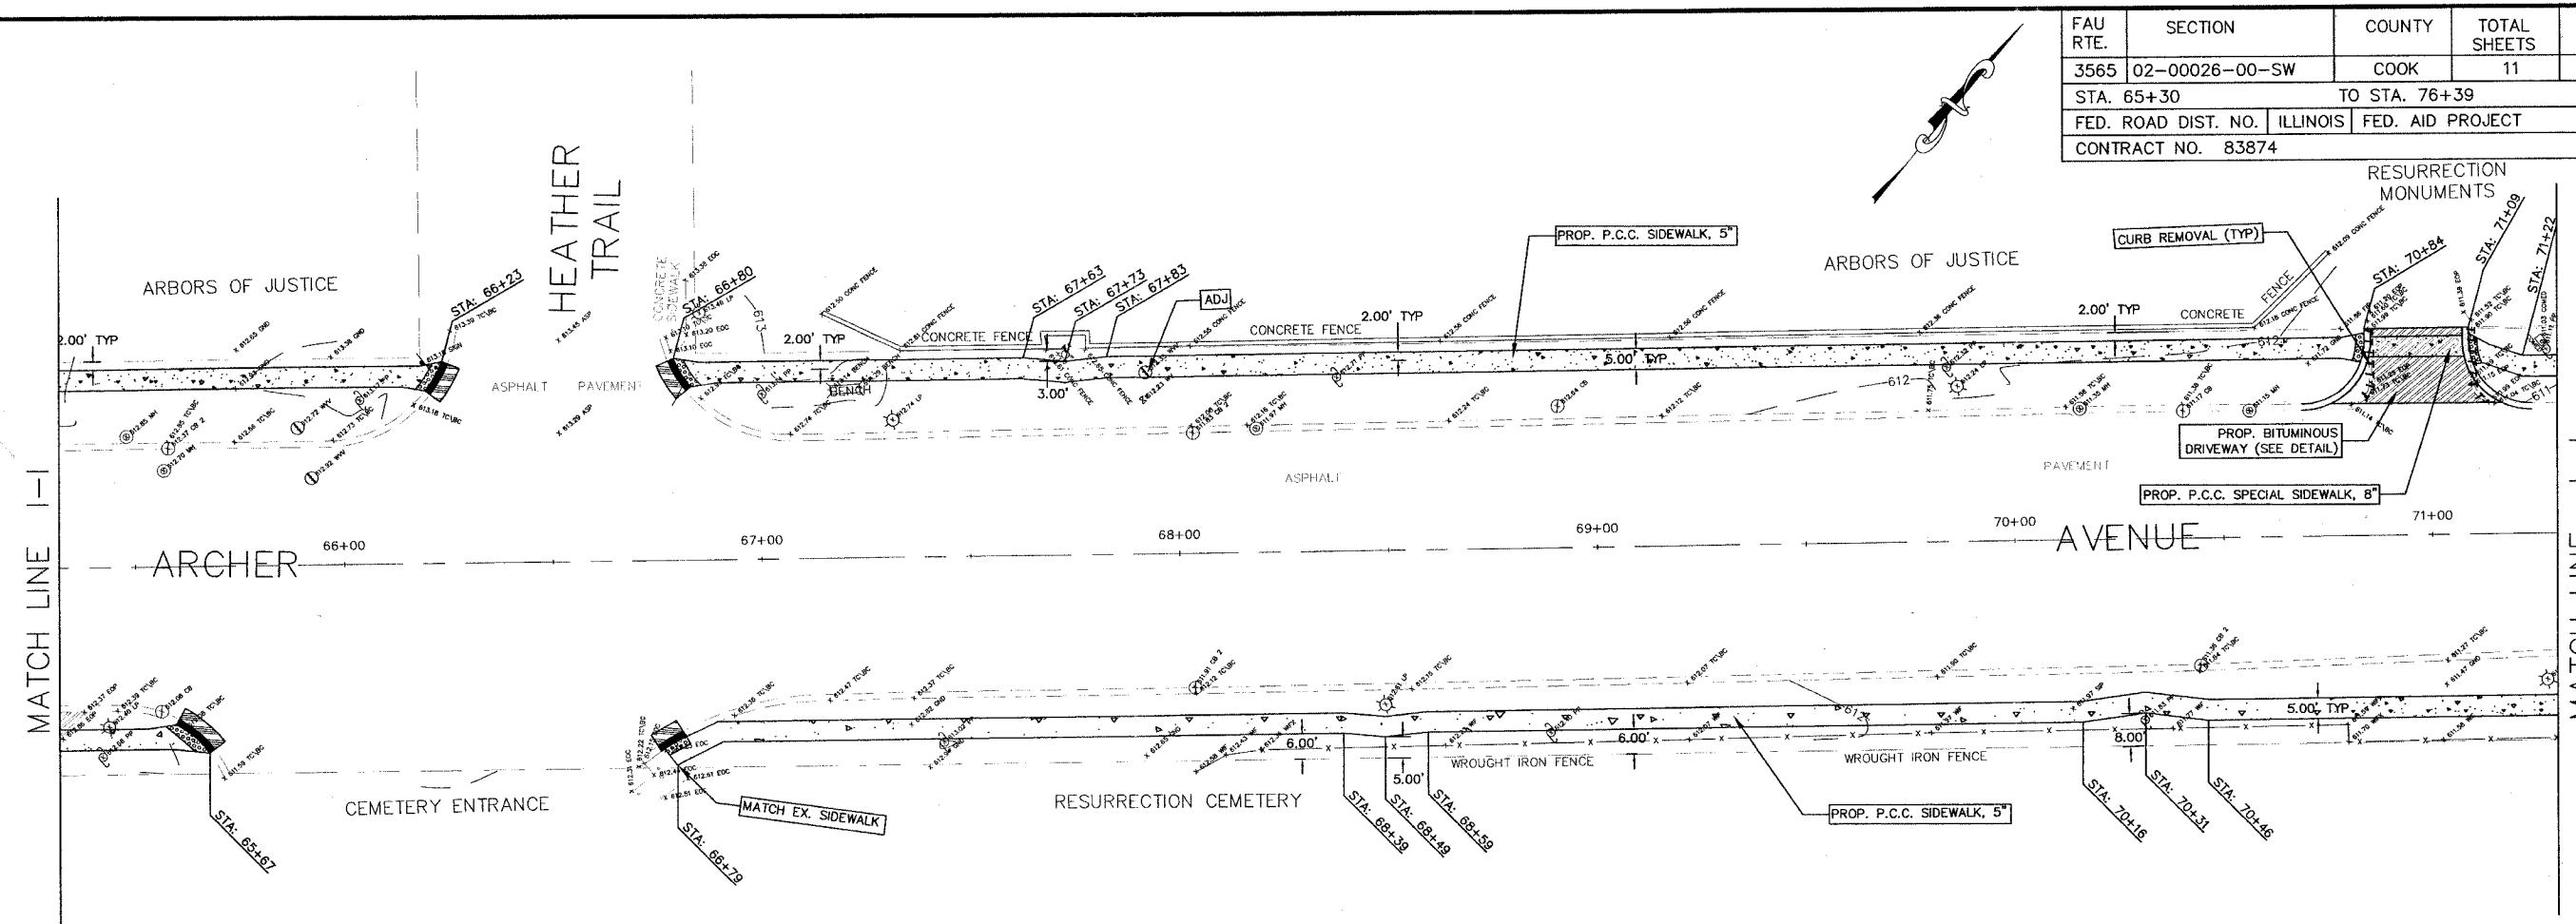

hbe Hoeffler-Butler Engineering, Inc.
 Consulting Civil Engineers - Land Surveyors
 PROFESSIONAL DESIGN FIRM LICENSE NO. 04-00089
 674 S. ROBERTS ROAD - HICKORY HILLS, ILLINOIS 60437
 (708) 599-8986 FAX (708) 599-8796

| REVISIONS | | ILLINOIS DEPARTMENT OF TRANSPORTATION VILLAGE OF JUSTICE ARCHER AVENUE SIDEWALK CONSTRUCTION OAK GROVE RD. TO 71ST STREET PLAN AND PROFILE STA. 65+30 TO 76+39 |
|-----------------|----------|---|
| NAME | DATE | |
| PER IDOT REVIEW | 06/13/06 | SCALE: 1"=20' HORIZ: 1"=20' DATE: 02/23/06 DRAWN BY: ECC CHECKED BY: SAL |
| | | |
| | | |
| | | |

HBE JOB# 03-719