


CONTRACT NO. 88798

F.A.P.	SECTION	COUNTY	TOTAL SHEETS	SHEET NO.
310	(101BY)BR	*	97	21
STA. 69+00		TO STA. 77+00		
FED. ROAD DIST. NO.		ILLINOIS	US 67/IL 135	
WARREN COUNTIES				

SW 1/4 SEC 34
T13N-R2W - 4TH P.M.

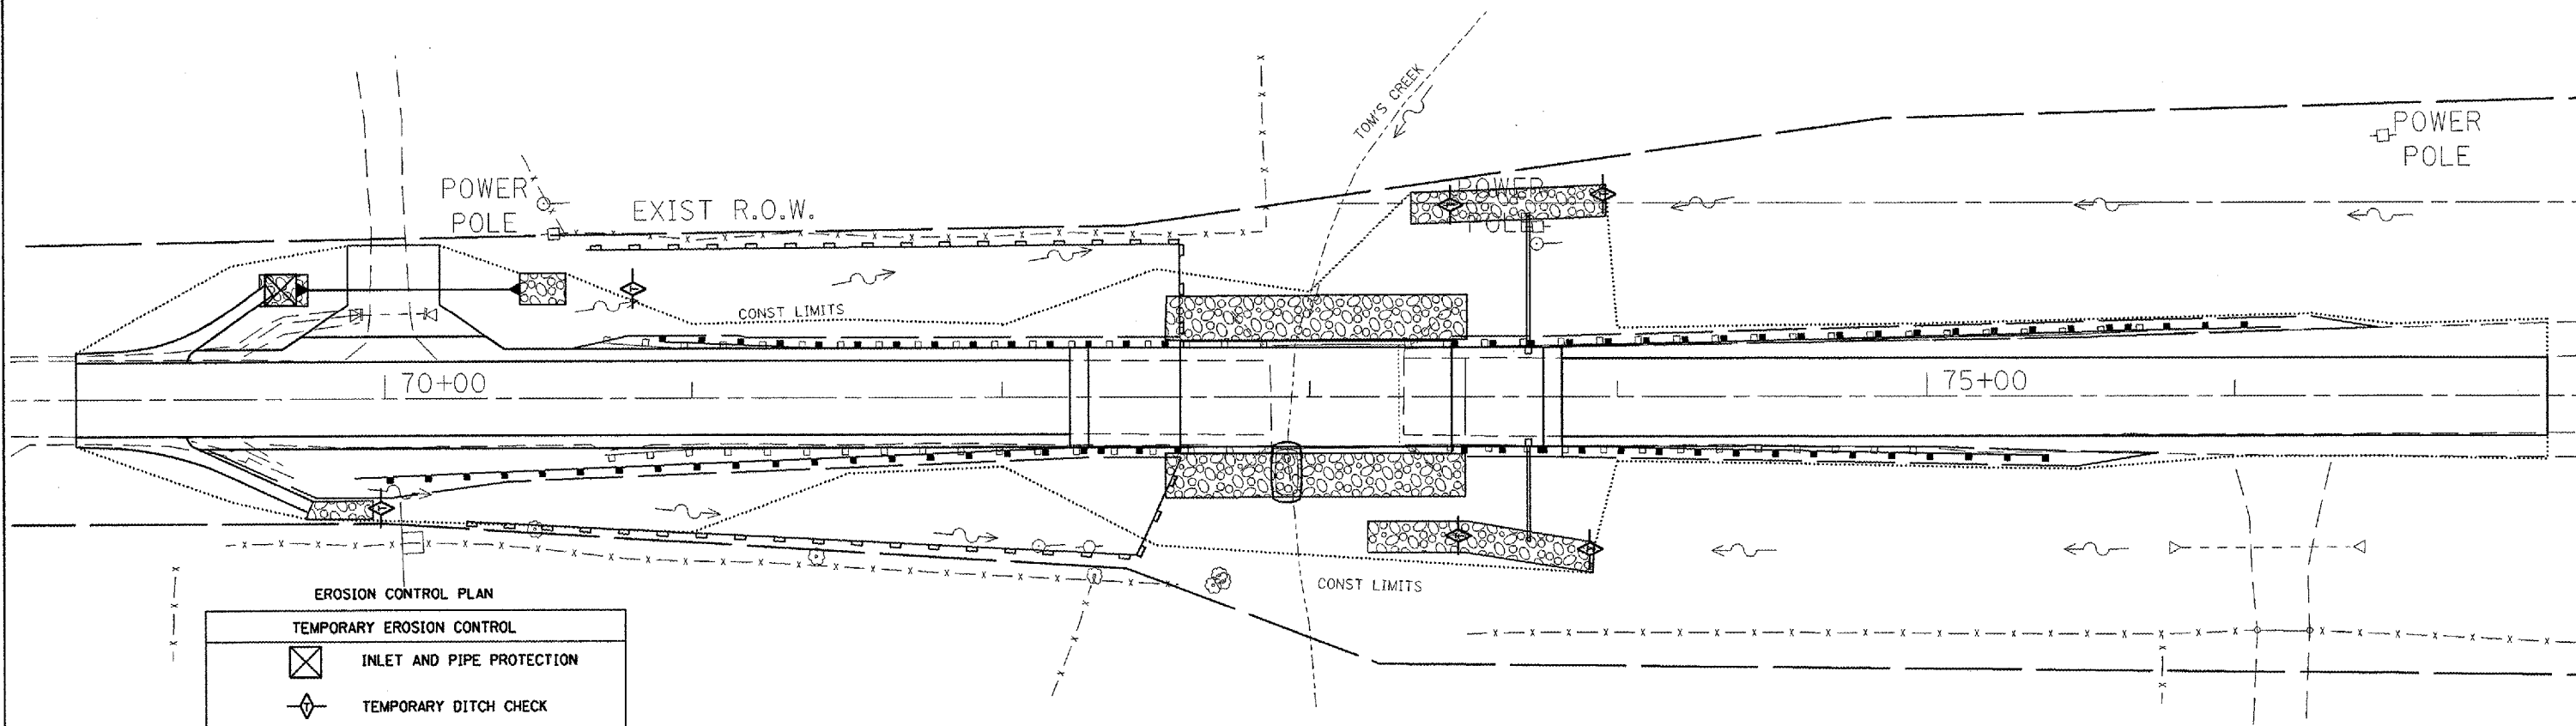


EROSION CONTROL PLAN

TEMPORARY EROSION CONTROL	
	INLET AND PIPE PROTECTION
	TEMPORARY DITCH CHECK
	PERIMETER EROSION BARRIER
	SEDIMENT BASIN
PERMANENT EROSION CONTROL	
	CLASS A4 RIPRAP

PRIOR TO BEGINNING EARTHWORK OR STRUCTURE REMOVAL, PERIMETER EROSION BARRIER SHALL BE PLACED AS GIVEN IN ACCORDANCE WITH THE TYPICAL APPLICATION OF SILT FILTER FENCE DETAIL AND SECTION 280 OF THE STANDARD SPECIFICATIONS FOR ROAD AND BRIDGE CONSTRUCTION AND AS DIRECTED BY THE RESIDENT ENGINEER.

TEMPORARY DITCH CHECKS AND INLET AND PIPE PROTECTION SHALL BE PLACED AS GIVEN IMMEDIATELY UPON DISTURBANCE OF EXISTING SLOPES IN ACCORDANCE WITH THE EROSION CONTROL SPECIAL PROVISION AND SECTION 280 OF THE STANDARD SPECIFICATIONS FOR ROAD AND BRIDGE CONSTRUCTION AND AS DIRECTED BY THE RESIDENT ENGINEER.

PERMANENT CLASS A4 RIPRAP AND SEEDING, CLASS 3 SHALL BE PLACED IMMEDIATELY AFTER FINAL GRADING FOR PROPOSED DITCHES IN ACCORDANCE WITH SECTIONS 250, 251, 281, AND 282 OF THE STANDARD SPECIFICATIONS FOR ROAD AND BRIDGE CONSTRUCTION AND AS DIRECTED BY THE RESIDENT ENGINEER.

 

REVISIONS	
NAME	DATE

ILLINOIS DEPARTMENT OF TRANSPORTATION

**TOM'S CREEK
SEC (101BY)BR
SN 094-0049
EROSION CONTROL PLAN**

SCALE: DRAWN BY: BAD
DATE: 04-02-04 CHECKED BY: JLG