
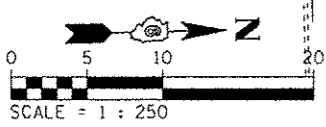


F.A.P. RTE.	SECTION	COUNTY	TOTAL SHEETS	SHEET NO.
668	28R-1	SANGAMON	354	113
STA. 5+575		TO STA. 5+751		
FED. ROAD DIST. NO.		ILLINOIS FED. AID PROJECT		
CONTRACT NO. 72501				

BY	DATE
FINAL SURVEY PLOTTED	
NOTE BOOK TEMPLATE	
AREAS CHECKED	
NO.	

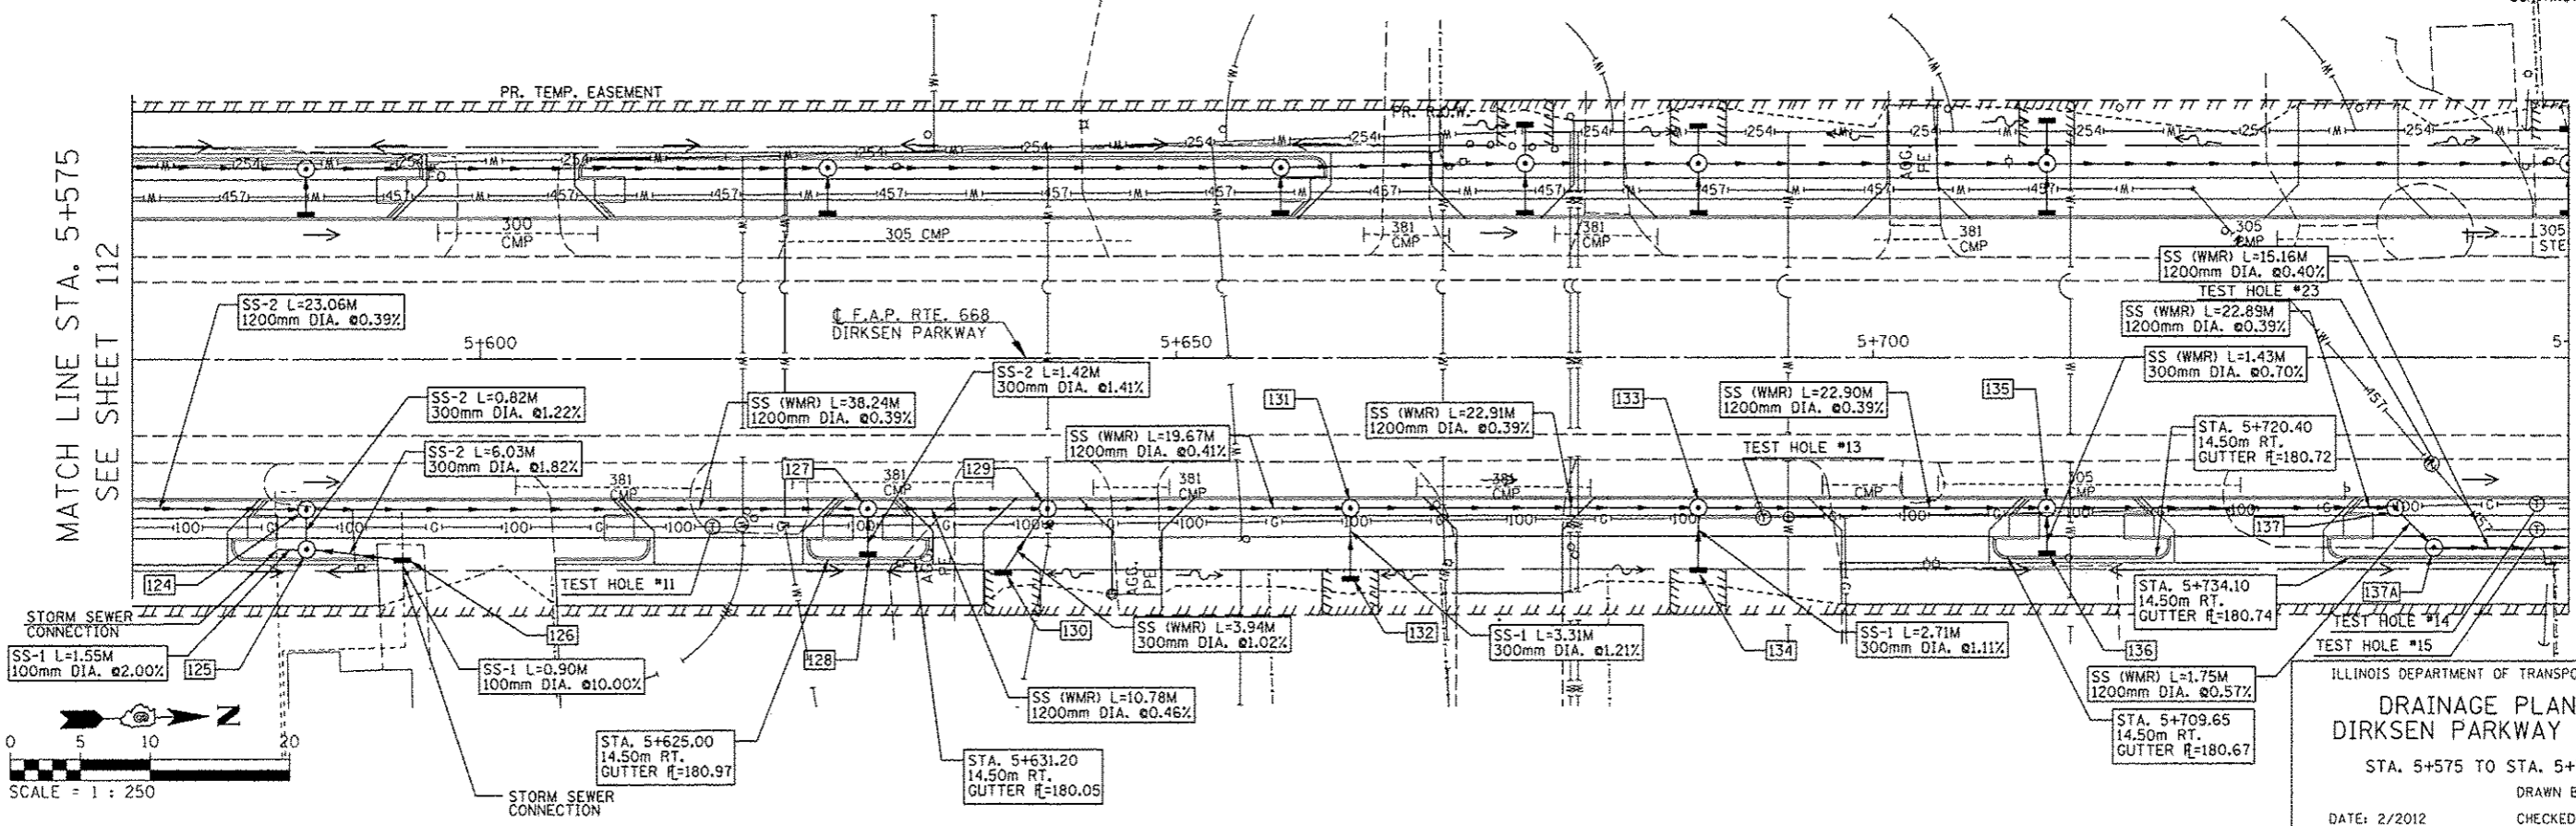

ILLINOIS DEPARTMENT OF TRANSPORTATION
DRAINAGE PLANS
 DIRKSEN PARKWAY - RT
 STA. 5+575 TO STA. 5+750
 DRAWN BY: CRE
 DATE: 2/2012
 CHECKED BY: FML

BY	DATE
ORIGINAL SURVEY PLOTTED	
NOTE BOOK TEMPLATE	
AREAS CHECKED	
NO.	

124 STA. 5+587.50; 10.20m RT. MH TY A 2.1m DIA. W/ TY 15 F&L RIM EL.= 181.46 INV. EL.= 178.77 N,S INV. EL.= 180.24 E	125 STA. 5+587.50; 14.32m RT. MH TY A 1.2m DIA. W/ TY 15 F&L RIM EL.= 181.19 INV. EL.= 180.25 N,S,W	126 STA. 5+594.4; 14.50m RT. INL TY A W/ TY 8 G RIM EL.= 180.94 INV. EL.= 180.36 S INV. EL.= 180.60 E	127 STA. 5+627.85; 10.20m RT. MH TY A 2.1m DIA. W/ TY 15 F&L RIM EL.= 181.34 INV. EL.= 178.62 N,S INV. EL.= 180.10 E	128 STA. 5+627.85; 14.32m RT. INL TY A W/ TY 15 F&L RIM EL.= 181.12 INV. EL.= 180.11 W	129 STA. 5+640.72; 10.20m RT. MH TY A 2.1m DIA. W/ TY 15 F&L RIM EL.= 181.30 INV. EL.= 178.57 N,S INV. EL.= 180.16 E	130 STA. 5+637.51; 15.45m RT. INL TY A W/ TY 8 G RIM EL.= 180.78 INV. EL.= 180.20 W	
131 STA. 5+662.50; 10.20m RT. MH TY A 2.1m DIA. W/ TY 15 F&L RIM EL.= 181.23 INV. EL.= 178.49 N,S INV. EL.= 180.02 E	132 STA. 5+662.50; 15.90m RT. INL TY A W/ TY 8 G RIM EL.= 180.63 INV. EL.= 180.06 W	133 STA. 5+687.50; 10.20m RT. MH TY A 2.1m DIA. W/ TY 15 F&L RIM EL.= 181.16 INV. EL.= 178.40 N,S INV. EL.= 179.97 E	134 STA. 5+687.50; 15.31m RT. INL TY A W/ TY 8 G RIM EL.= 180.70 INV. EL.= 180.00 W	135 STA. 5+712.50; 10.20m RT. MH TY A 2.1m DIA. W/ TY 15 F&L RIM EL.= 181.10 INV. EL.= 178.31 N,S INV. EL.= 179.85 E	136 STA. 5+712.50; 14.32m RT. INL TY A W/ TY 15 F&L RIM EL.= 180.80 INV. EL.= 179.86 W	137 STA. 5+737.5; 10.20m RT. MH TY A 2.1m DIA. W/ TY 15 F&L RIM EL.= 181.05 INV. EL.= 178.22 N,S	137A STA. 5+740.28; 14.32m RT. MH TY A 2.1m DIA. W/ TY 15 F&L RIM EL.= 180.87 INV. EL.= 178.21 N,S

