
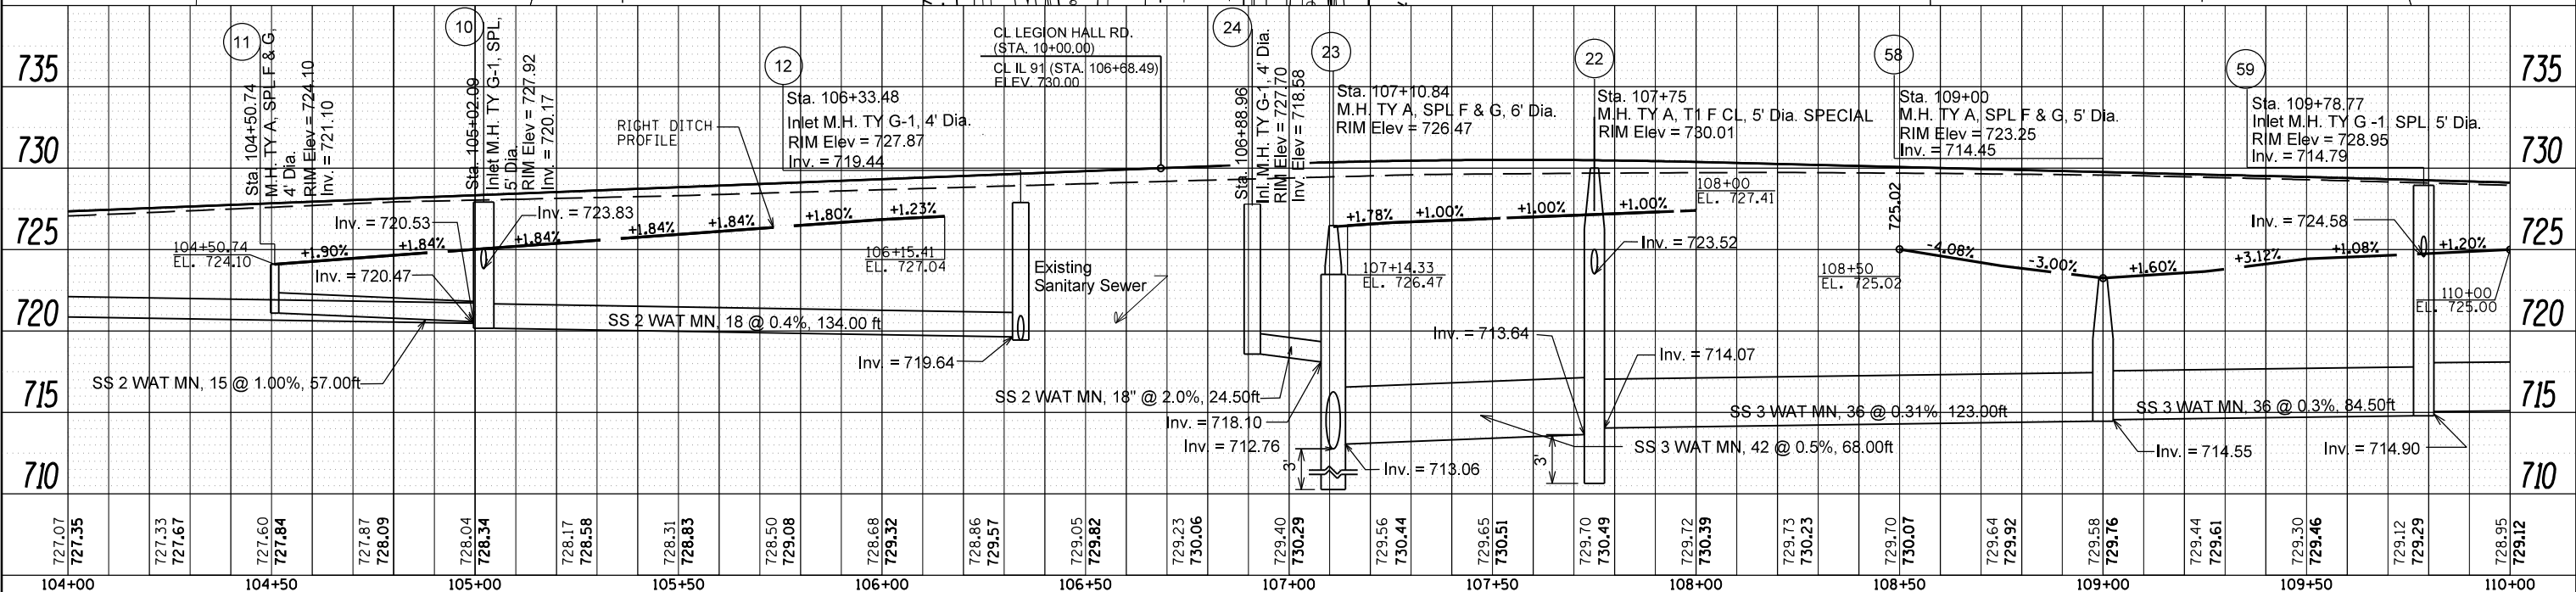


PLAN	SURVEYED	DATE
	PLOTTED	
	ALIGNED	
	CHECKED	
	FILED	
	NO.	

PROFILE	SURVEYED	DATE
	PLOTTED	
	GRADES	
	CHECKED	
	STRUCTURE	
	NOTATIONS	
	CPAD	
	NO.	

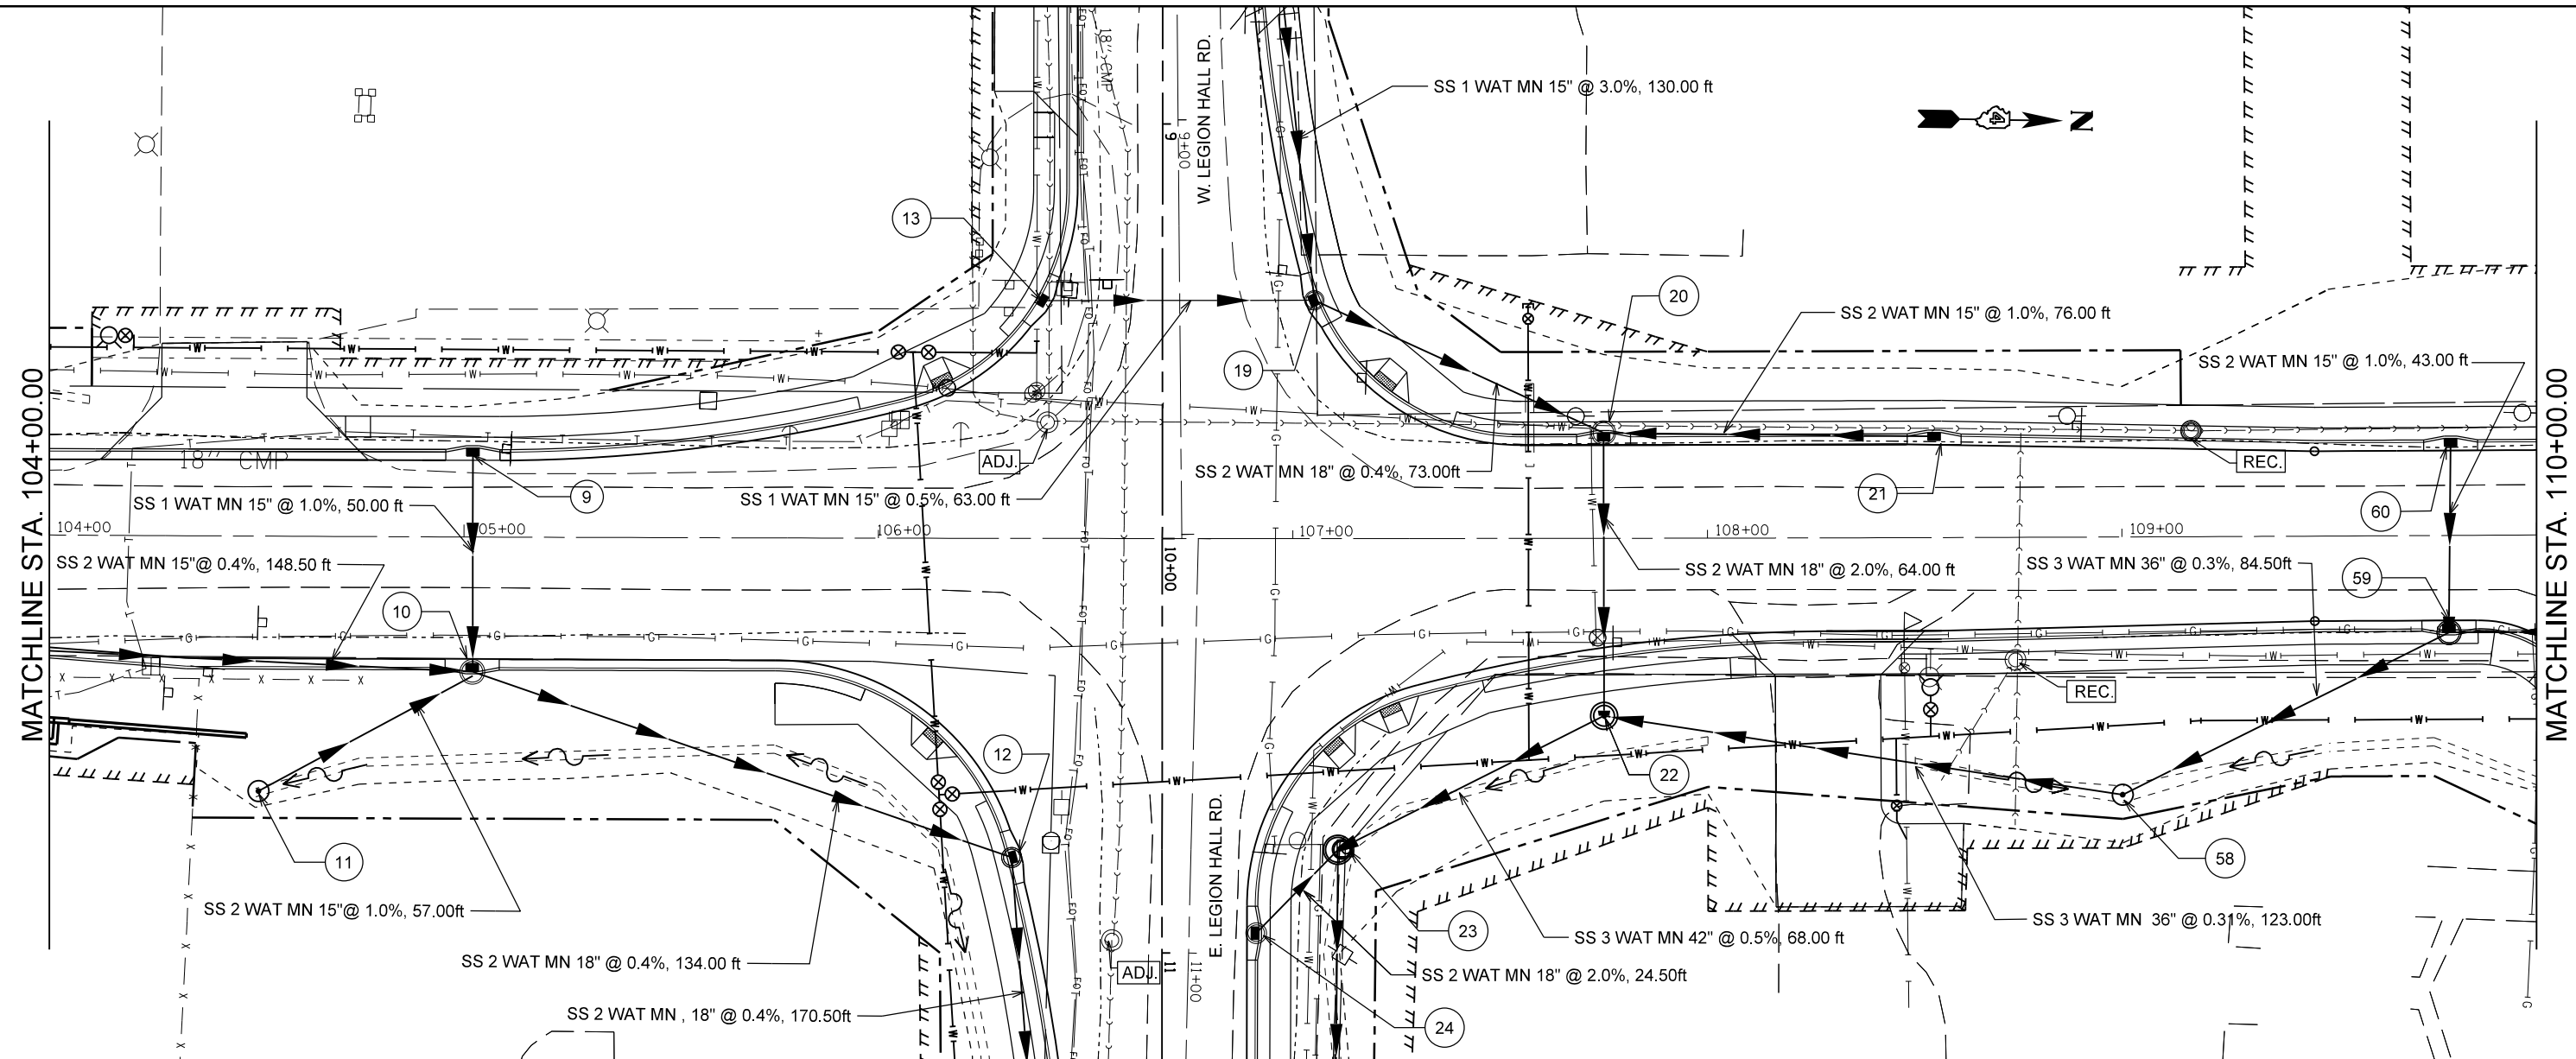

FILE NAME =	USER NAME = crespole	DESIGNED -	REVISED -	STATE OF ILLINOIS DEPARTMENT OF TRANSPORTATION	ILLINOIS ROUTE 91 DRAINAGE PLANS RT SIDE	F.A.S. RTE.	SECTION	COUNTY	TOTAL SHEETS	SHEET NO.
c:\pwork\pwork\crespole\0330150\04.88	92-SHT-DRAIN-RT-Rev1.dgn	DRAWN -	REVISED -			1380	7W-1,RS-3	Peoria	617	237
PLOT SCALE = 48.0000' / in.	CHECKED -	REVISED -	REVISED -			CONTRACT NO. 88792				
Default	DATE -	REVISED -	REVISED -			ILLINOIS FED. AID PROJECT				