
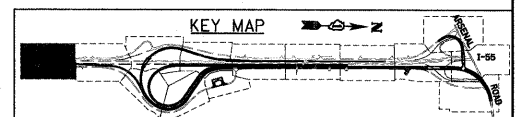


MATCH LINE SEE DRAWING RL1-2  
FRONTAGE RD WEST 5002+10.00  
SB ENTRANCE RAMP 4021+8.63

MATCH LINE SEE DRAWING RL1-2  
EAST FRONTAGE RD 8005+50.00  
NB I-55 EXIT 7000+16.15

**NOTES:**

1. SEE DRAWING GE-1 FOR ELECTRICAL SYMBOLS AND ABBREVIATIONS. SEE DRAWING GE-2 FOR ELECTRICAL GENERAL NOTES AND SUGGESTED LIGHTING PHASING NOTES.
2. THE CONTRACTOR SHALL REMOVE AND RELOCATE EXISTING LIGHTING UNIT CONSISTING OF 100 FT WOOD POLE WITH 15 FT MAST ARM AND 75W HPS HIGH MAST LUMINAIRE AFTER RAMP D IS CLOSED. THIS WORK SHALL BE INCLUDED IN THE "RELOCATE EXISTING LIGHTING UNIT, SPECIAL" PAY ITEM. SEPARATE PAYMENT WILL NOT BE MADE.
3. THE CONTRACTOR SHALL REMOVE WOOD POLE FOUNDATION AND BACKFILL HOLE. THIS WORK SHALL BE INCLUDED IN THE "REMOVAL OF POLE FOUNDATION" PAY ITEM. SEPARATE PAYMENT WILL NOT BE MADE.

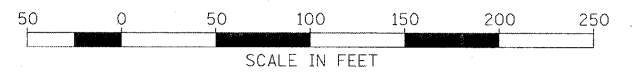

**McDonough Associates Inc.**  
 Engineers / Architects  
 130 East Randolph Street Chicago, Illinois 60601

FILE NAME = D:\60F12-SHT-RL1-1.dgn	USER NAME = TKluegel	DESIGNED - JLW	REVISED -	<b>STATE OF ILLINOIS DEPARTMENT OF TRANSPORTATION</b>	<b>I-55 AT ARSENAL ROAD PROPOSED ROADWAY LIGHTING PLAN-STAGE 1 DEMOLITION</b>		F.A.I RTE. 55	SECTION 99-2HB-2B-1	COUNTY WILL	TOTAL SHEETS 756	SHEET NO. 349
PLOT SCALE = 1:50	CHECKED - KMY	DATE - 2/4/11	REVISED -		SCALE: 1" = 50'	SHEET NO. 1 OF 10 SHEETS	STA.	CONTRACT NO. 60F12		ILLINOIS FED. AID PROJECT	
PLOT DATE = 3/3/2011	DATE - 2/4/11	REVISED -	REVISED -		TO STA.						