

MATCH LINE SEE DRAWING RL1-1  
WEST FRONTAGE RD 5002+10.00  
SB ENTRANCE RAMP 4021+8.63


MATCH LINE SEE DRAWING RL1-1  
EAST FRONTAGE RD 8005+50.00  
NB I-55 EXIT 7000+16.15

MATCH LINE SEE DRAWING RL1-3  
SB ENTRANCE RAMP 4006+38.90  
WEST FRONTAGE RD 5016+50.00


MATCH LINE SEE DRAWING RL1-3  
I-55 1027+00.00

**NOTES:**

1. SEE DRAWING GE-1 FOR ELECTRICAL SYMBOLS AND ABBREVIATIONS. SEE DRAWING GE-2 FOR ELECTRICAL GENERAL NOTES AND SUGGESTED LIGHTING PHASING NOTES.
2. THE CONTRACTOR SHALL REMOVE AND RELOCATE EXISTING LIGHTING UNIT CONSISTING OF 100 FT WOOD POLE WITH 15 FT MAST ARM AND 750W HPS HIGH MAST LUMINAIRE AFTER RAMP D IS CLOSED. THIS WORK SHALL BE INCLUDED IN THE "RELOCATE EXISTING LIGHTING UNIT, SPECIAL" PAY ITEM. SEPARATE PAYMENT WILL NOT BE MADE.
3. THE CONTRACTOR SHALL REMOVE WOOD POLE FOUNDATION AND BACKFILL HOLE. THIS WORK SHALL BE INCLUDED IN THE "REMOVAL OF POLE FOUNDATION" PAY ITEM. SEPARATE PAYMENT WILL NOT BE MADE.
4. THE CONTRACTOR SHALL COORDINATE THE REMOVAL OF EXISTING ELECTRIC SERVICE WITH COMED. THE CONTRACTOR SHALL REMOVE THE 60 FT WOOD POLE, ABOVE GROUND CONDUIT AND WIRING, AND ELECTRIC SERVICE GROUNDING ELECTRODES. THE CONTRACTOR SHALL ABANDON UNDERGROUND CONDUIT AND WIRING IN ACCORDANCE WITH IDOT STANDARD SPECIFICATIONS. THIS WORK SHALL BE INCLUDED IN THE "REMOVAL OF ELECTRIC SERVICE INSTALLATION" PAY ITEM. SEPARATE PAYMENT WILL NOT BE MADE.
5. THE CONTRACTOR SHALL REMOVE THE TEMPORARY LIGHTING CONTROLLER. THE CONTRACTOR SHALL DELIVER THE REMOVED EQUIPMENT TO THE DESIGNATED DISTRICT 1 MAINTENANCE FACILITY IN ACCORDANCE WITH SPECIAL PROVISIONS. THIS WORK SHALL BE INCLUDED IN THE "REMOVAL OF LIGHTING CONTROLLER" PAY ITEM. SEPARATE PAYMENT WILL NOT BE MADE.

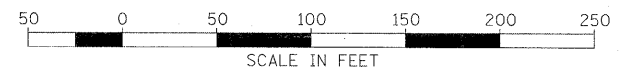

LIMIT OF DEMOLITION WORK  
EAST FRONTAGE RD 8018+95.00  
NB I-55 EXIT 7014+75.00

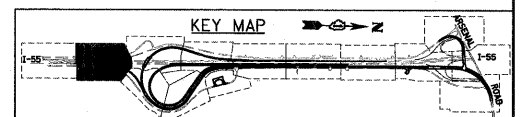

**McDonough Associates Inc.**  
 Engineers / Architects  
 130 East Randolph Street, Chicago, Illinois 60601

FILE NAME =	USER NAME = TKLuegel
D:\6\F12-SHT-RL1-2.dgn	
PLOT SCALE = 1:50	
PLOT DATE = 3/3/2011	

DESIGNED - JLW	REVISED -
DRAWN - CJM	REVISED -
CHECKED - KMY	REVISED -
DATE - 2/4/11	REVISED -

**STATE OF ILLINOIS  
DEPARTMENT OF TRANSPORTATION**

**I-55 AT ARSENAL ROAD  
PROPOSED ROADWAY LIGHTING PLAN-STAGE 1 DEMOLITION**

SCALE: 1" = 50'    SHEET NO. 2 OF 10 SHEETS    STA.    TO STA.

F.A.I. RTE.	SECTION	COUNTY	TOTAL SHEETS	SHEET NO.
55	99-2HB-2B-1	WILL	756	350
CONTRACT NO. 60F12				
FED. ROAD DIST. NO. 1 ILLINOIS FED. AID PROJECT				