
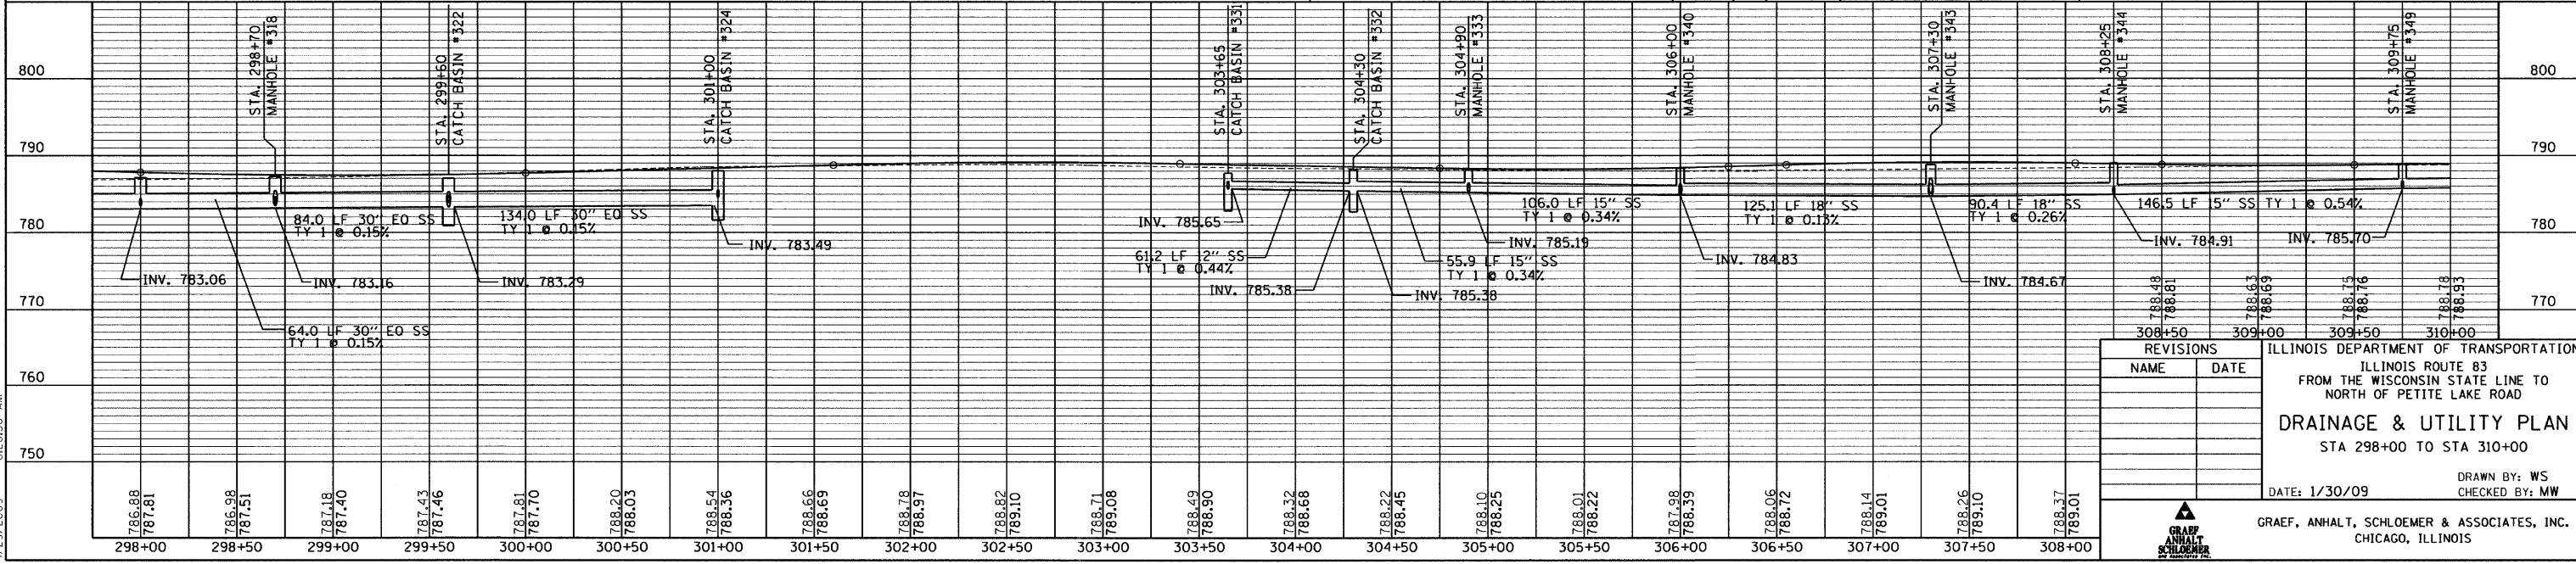
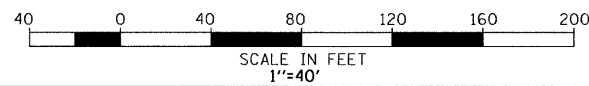
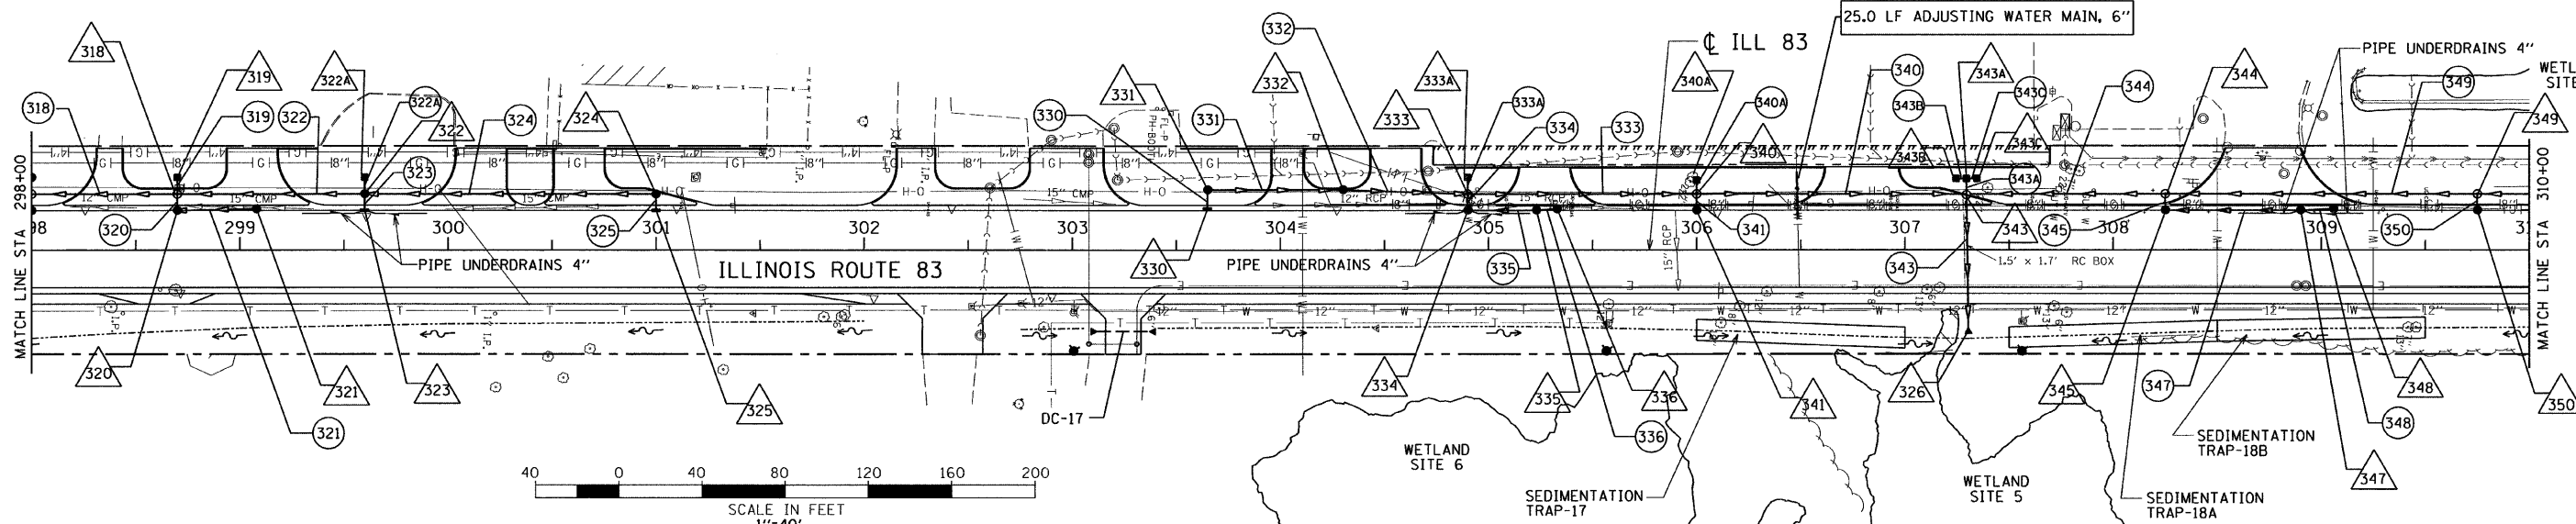


CONTRACT NO. 62700

F.A. ROUTE NO.	SECTION	COUNTY	TOTAL SHEETS	SHEET NO.
866	*	LAKE	554	143
FED. ROAD DIST. NO.	ILLINOIS	FED. AID PROJECT		
			*(L-2(W,R);6,6A & 6 EXT) WRS-1	

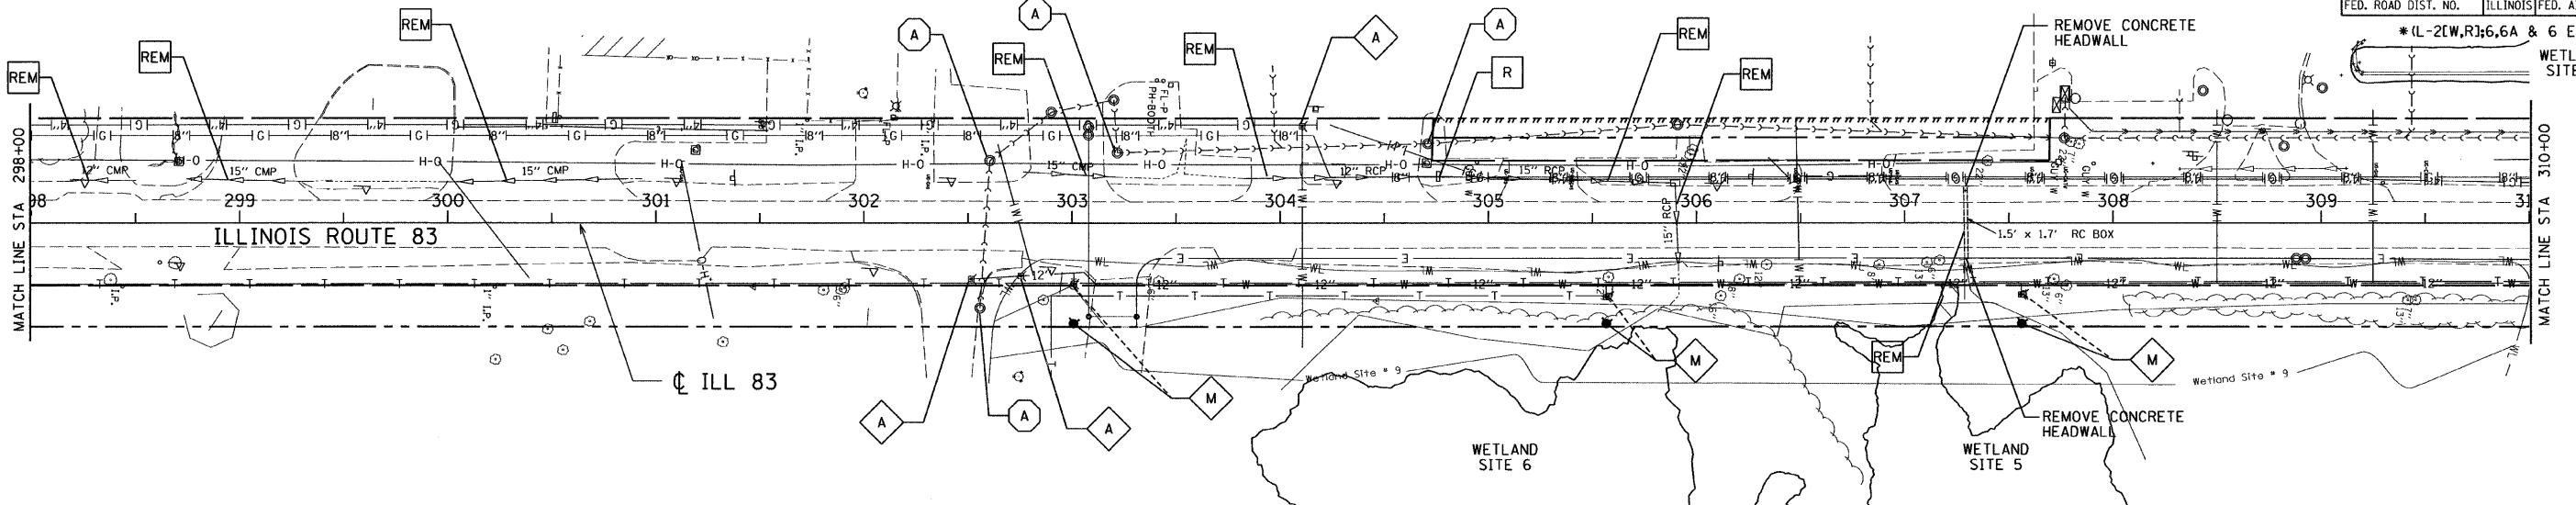

REVISIONS	
NAME	DATE

ILLINOIS DEPARTMENT OF TRANSPORTATION  
 FROM THE WISCONSIN STATE LINE TO  
 NORTH OF PETITE LAKE ROAD  
**DRAINAGE & UTILITY PLAN**  
 STA 298+00 TO STA 310+00

DATE: 1/30/09  
 DRAWN BY: WS  
 CHECKED BY: MW

GRAEF, ANHALT, SCHLOEMER & ASSOCIATES, INC.  
 CHICAGO, ILLINOIS

G:\2000\4024.N.ms\p\pense1\40duplan13.dgn  
 4/29/2009 8:26:50 AM