



F.A.P. RTE.	SECTION	COUNTY	TOTAL SHEETS	SHEET NO.
315	55-2	McDONOUGH	1025	194
STA. 175+00 TO STA. 187+00				
FED. ROAD DIST. NO. 4 ILLINOIS FED. AID PROJECT				

PIPE UNDERDRAINS 4"

WB OUTSIDE EOP LT. STA. 175+00 TO STA. 177+00
 WB OUTSIDE EOP LT. STA. 177+00 TO STA. 183+18
 WB OUTSIDE EOP LT. STA. 184+40 TO STA. 187+00
 WB INSIDE EOP LT. STA. 175+00 TO STA. 177+00
 WB INSIDE EOP LT. STA. 177+00 TO STA. 183+00
 WB INSIDE EOP LT. STA. 184+60 TO STA. 187+00
 EB INSIDE EOP LT. STA. 177+00 TO STA. 183+00
 EB INSIDE EOP RT. STA. 175+00 TO STA. 177+00
 EB INSIDE EOP RT. STA. 177+00 TO STA. 183+00
 EB INSIDE EOP RT. STA. 184+60 TO STA. 187+00
 EB OUTSIDE EOP RT. STA. 175+00 TO STA. 177+00
 EB OUTSIDE EOP RT. STA. 177+00 TO STA. 182+18
 EB OUTSIDE EOP RT. STA. 184+42 TO STA. 187+00

PIPE UNDERDRAINS 4" (SPECIAL)

WB OUTSIDE LT. STA. 177+00 (W. PIPE), 21' @ 1.43% SLOPE
 WB OUTSIDE LT. STA. 177+00 (E. PIPE), 21' @ 1.00% SLOPE
 WB OUTSIDE LT. STA. 180+00, 18' @ 1.00% SLOPE
 WB OUTSIDE LT. STA. 184+40, 15' @ 1.00% SLOPE
 WB INSIDE LT. STA. 175+50, 14' @ 1.00% SLOPE
 WB INSIDE LT. STA. 177+00 (W. PIPE), 14' @ 1.29% SLOPE
 WB INSIDE LT. STA. 177+00 (E. PIPE), 14' @ 1.00% SLOPE
 WB INSIDE LT. STA. 178+50, 14' @ 1.00% SLOPE
 WB INSIDE LT. STA. 184+62, 10' @ 10.63% SLOPE
 EB INSIDE RT. STA. 175+50, 14' @ 1.00% SLOPE
 EB INSIDE RT. STA. 177+00 (W. PIPE), 14' @ 1.29% SLOPE
 EB INSIDE RT. STA. 177+00 (E. PIPE), 14' @ 1.00% SLOPE
 EB INSIDE RT. STA. 178+50, 14' @ 1.00% SLOPE
 EB INSIDE RT. STA. 184+62, 19' @ 11.95% SLOPE
 EB OUTSIDE RT. STA. 177+00 (W. PIPE), 21' @ 1.43% SLOPE
 EB OUTSIDE RT. STA. 177+00 (E. PIPE), 21' @ 1.00% SLOPE
 EB OUTSIDE RT. STA. 180+00, 18' @ 1.00% SLOPE
 EB OUTSIDE RT. STA. 184+42, 18' @ 1.00% SLOPE

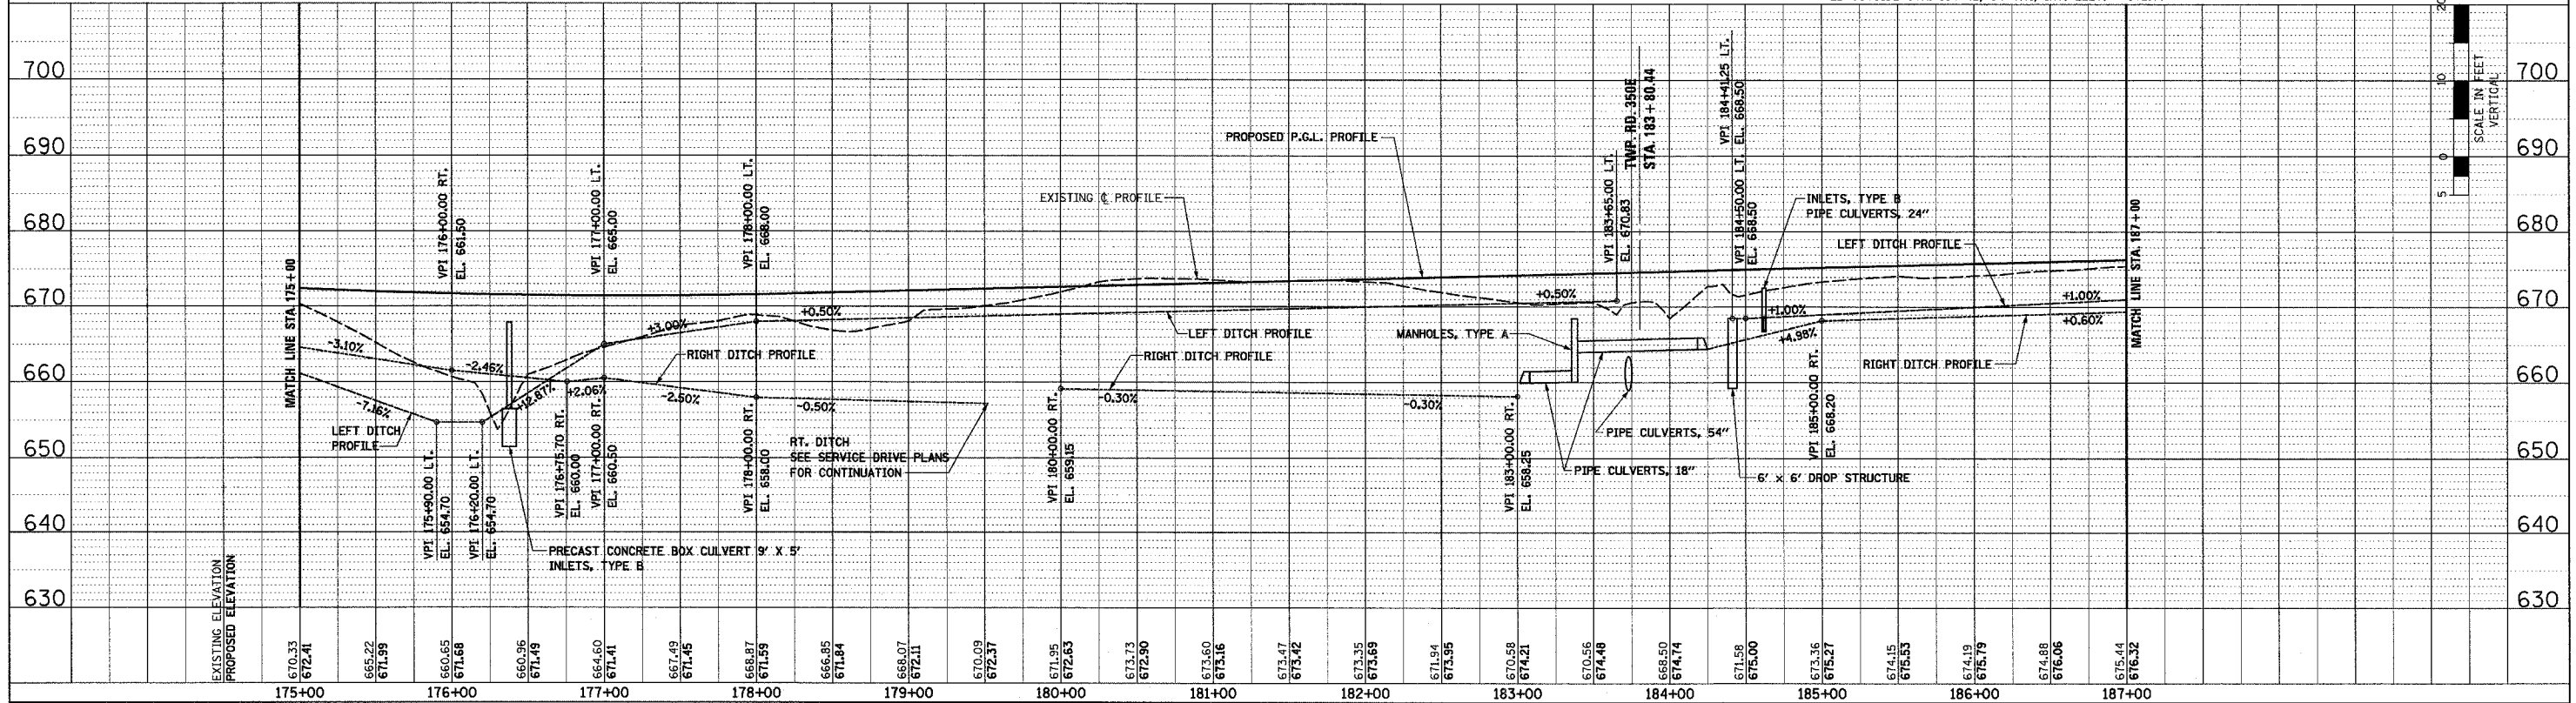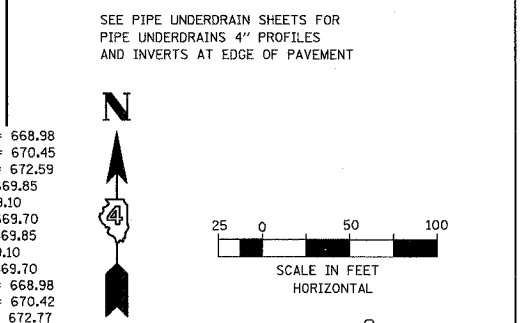

DRAINAGE PLAN AND PROFILE - IL. ROUTE 336 - STA. 175+00 TO STA. 187+00

PLAN	DATE
SAVED	
NOTED	
BY	

PROFILE	DATE
SAVED	
NOTED	
BY	