
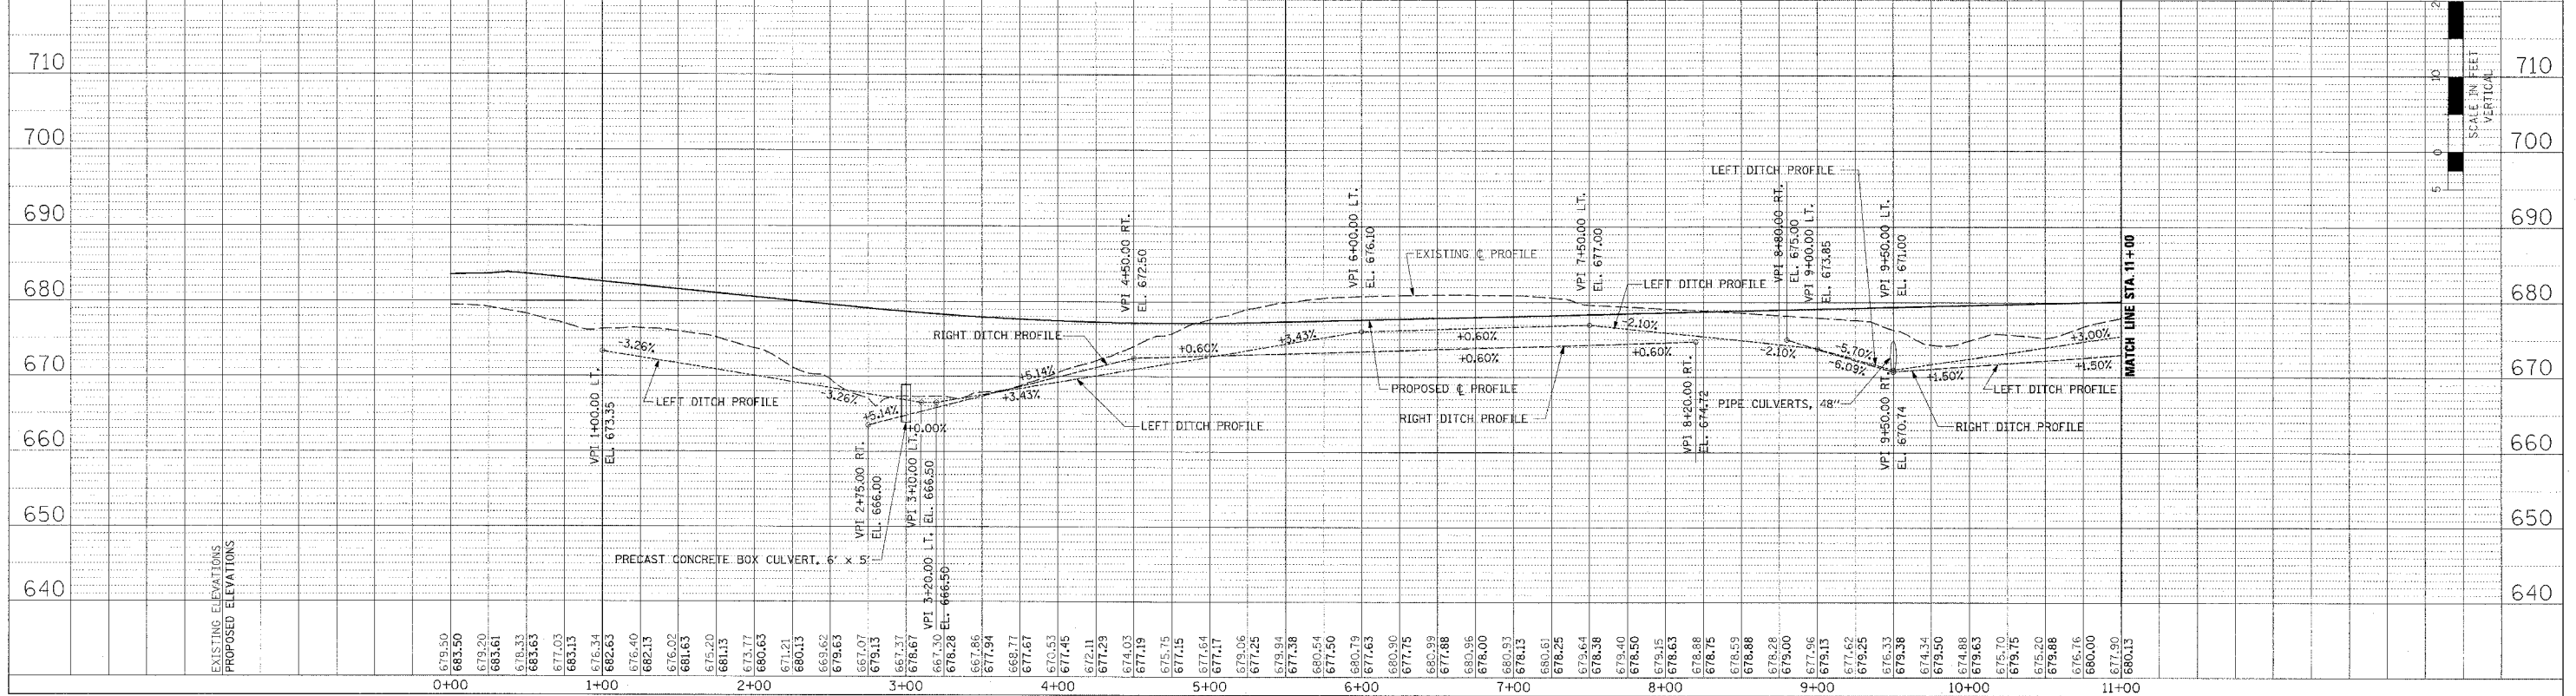
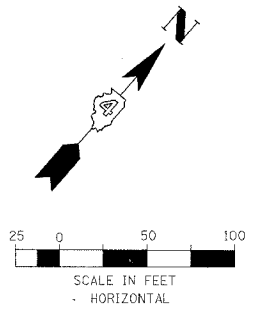


F.A.P. RTE.	SECTION	COUNTY	TOTAL SHEETS	SHEET NO.
315	55-2	McDONOUGH	1025	233
STA. 0+00		TO STA. 11+00		
FED. ROAD DIST. NO. 4		ILLINOIS	FED. AID PROJECT	

PERMANENT EROSION CONTROL LEGEND  
 AGGREGATE DITCH (TO BE PLACED UPON COMPLETION OF DITCH CUT)

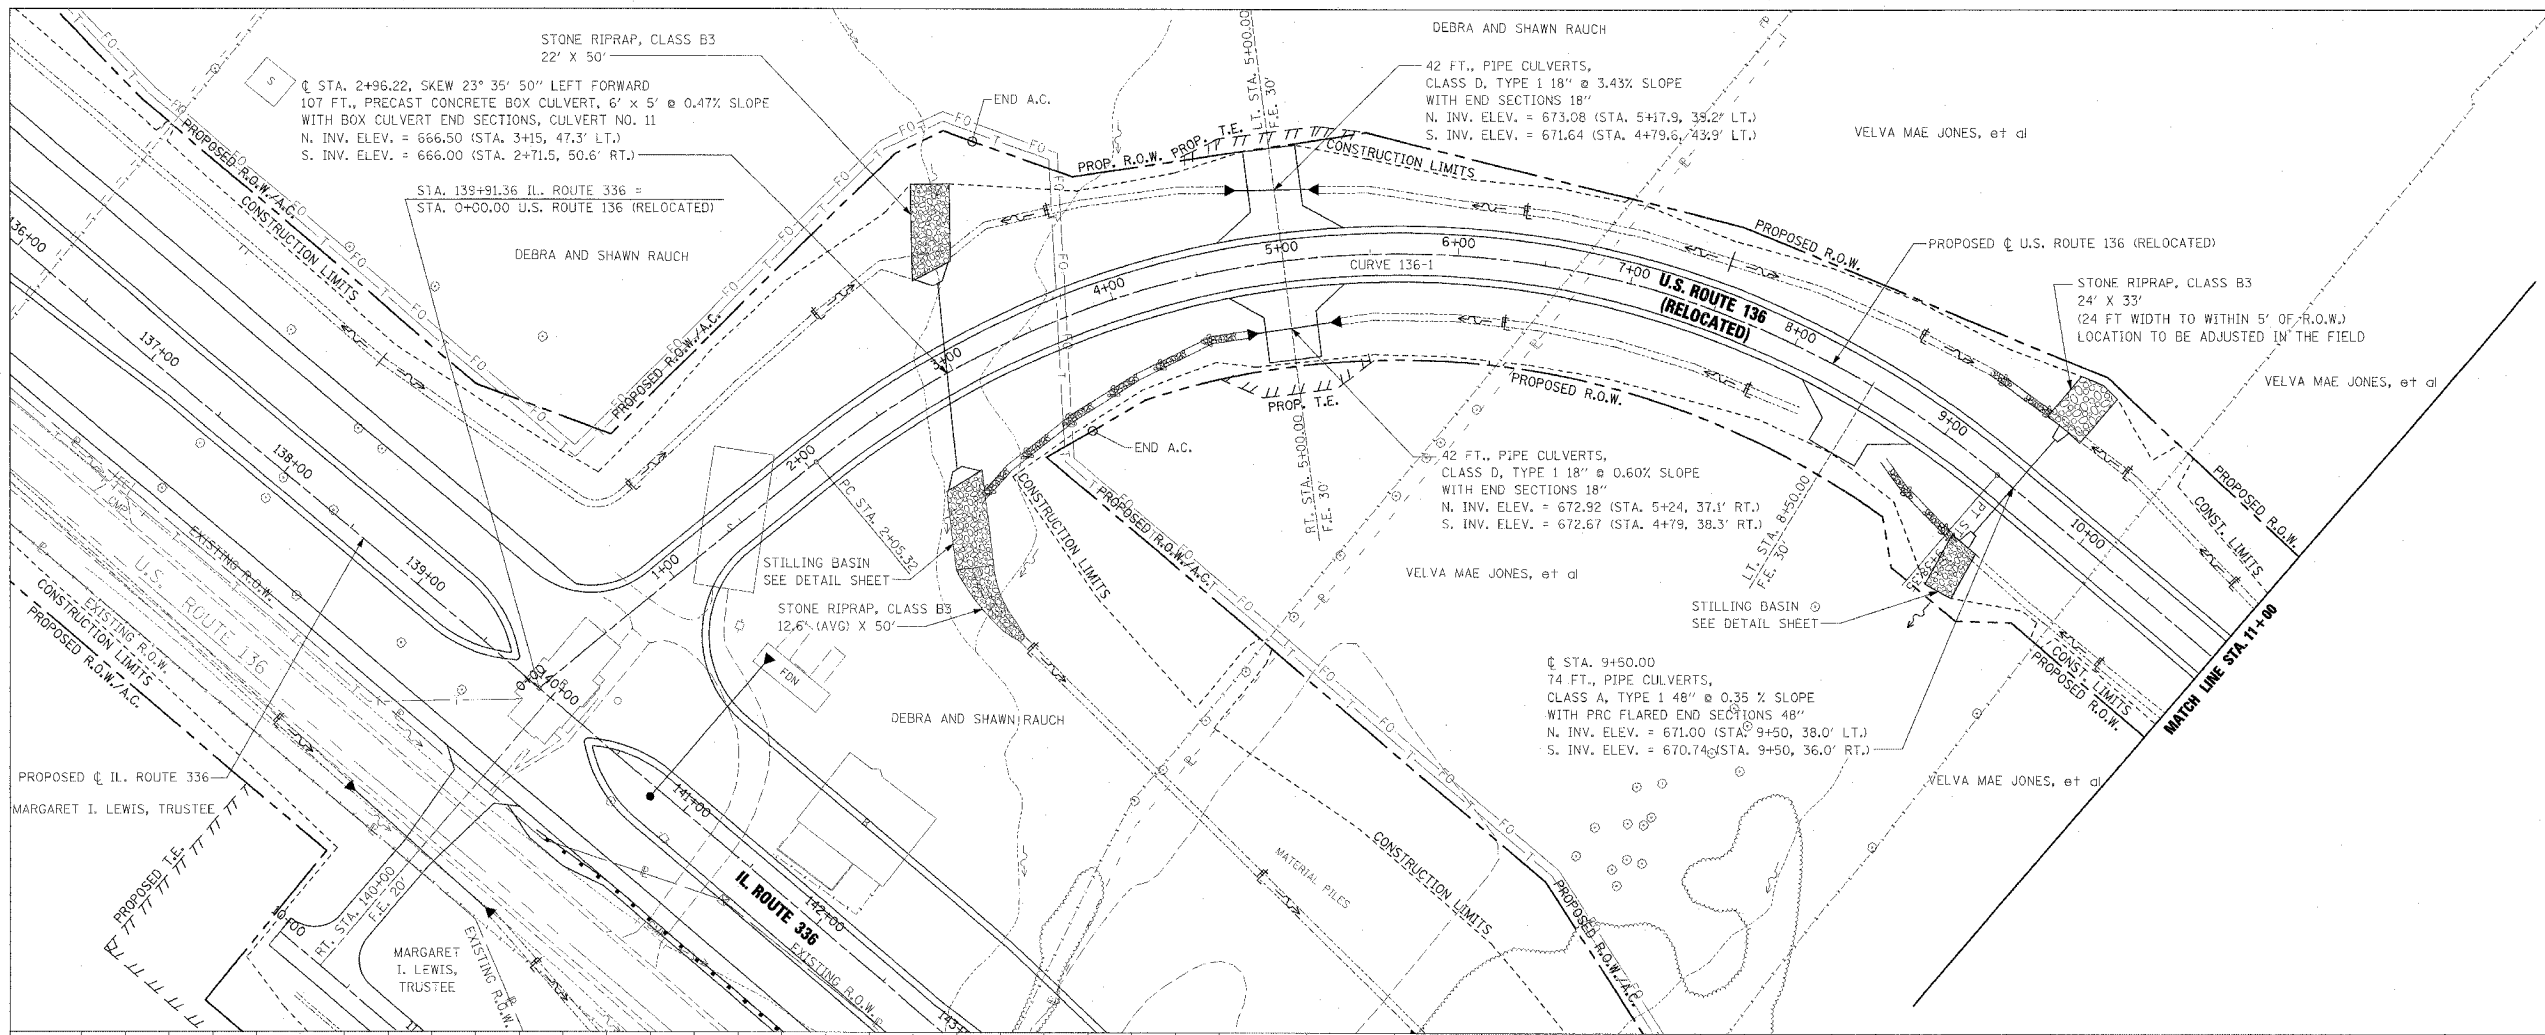

DRAINAGE PLAN AND PROFILE - U.S. ROUTE 136 (RELOCATED) - STA. 0+00 TO STA. 11+00

PLAN	DATE	BY
DESIGNED		
PLOTTED		
NOTED		
NO. 1 BOOK		
NO. 2 BOOK		
PROFILE	DATE	BY
DESIGNED		
PLOTTED		
NOTED		
NO. 1 BOOK		
NO. 2 BOOK		
