
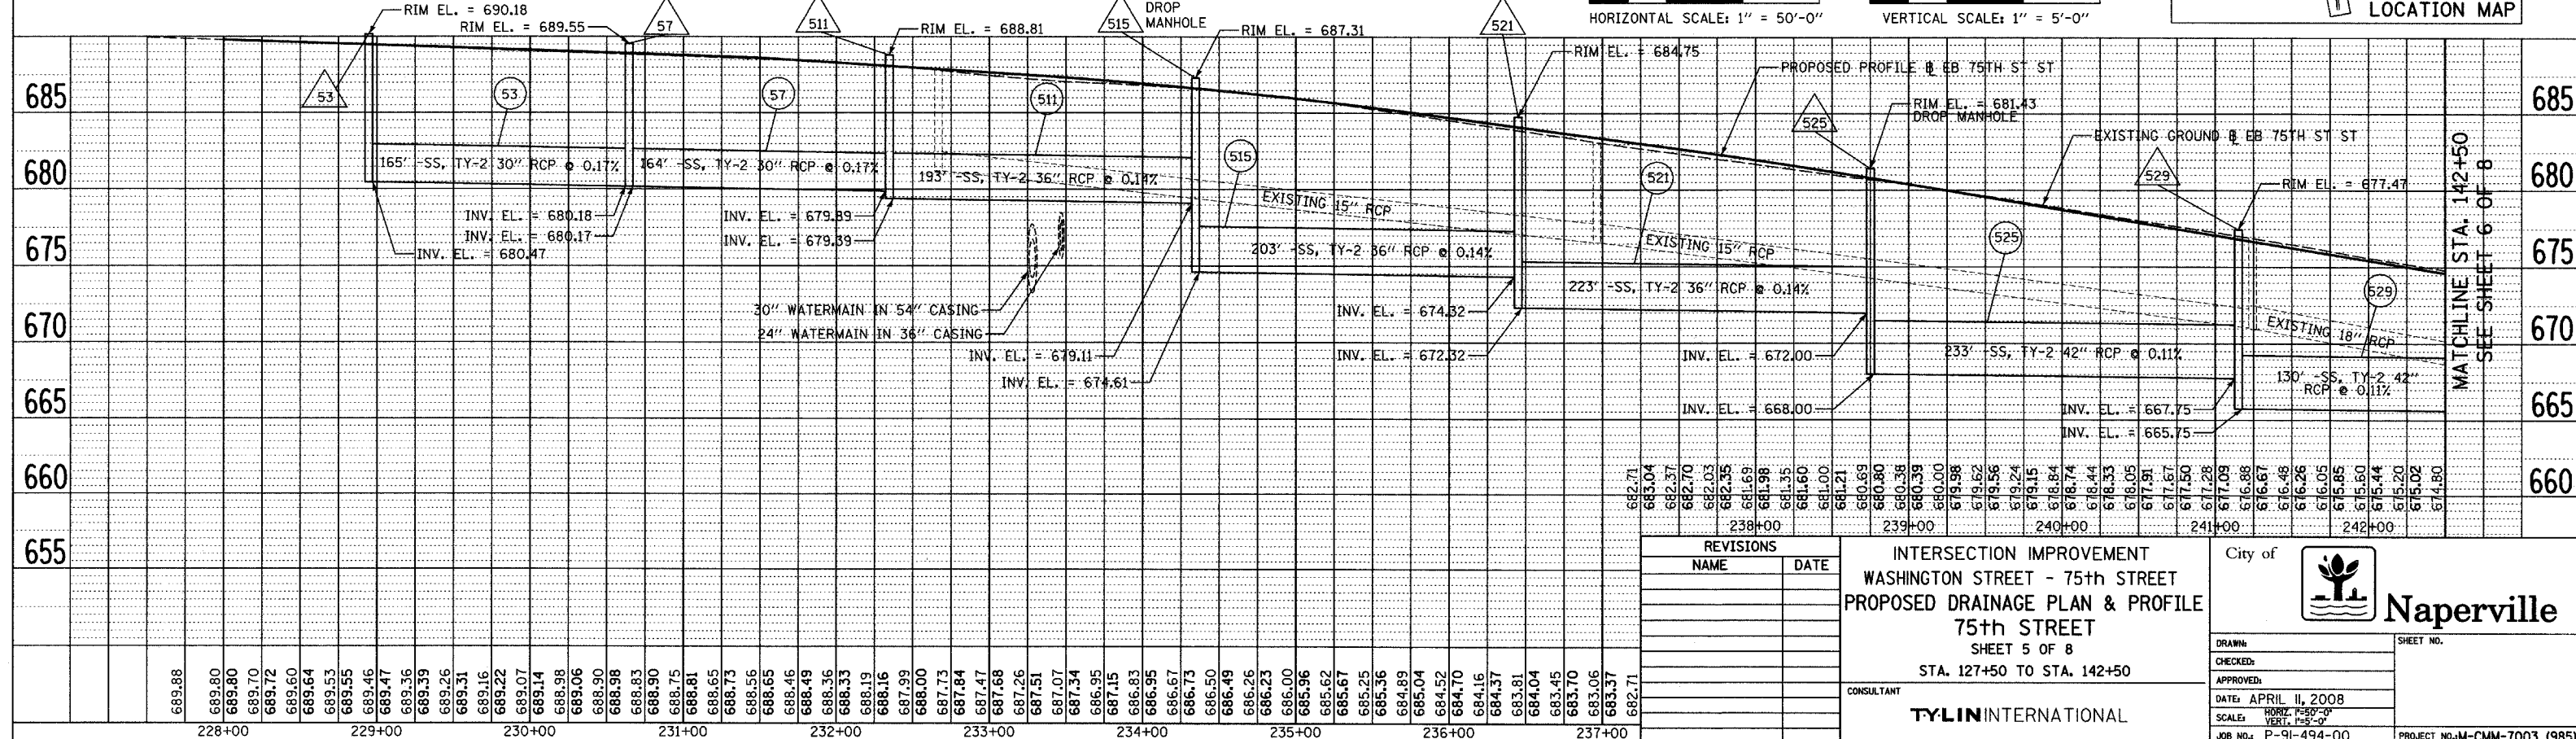
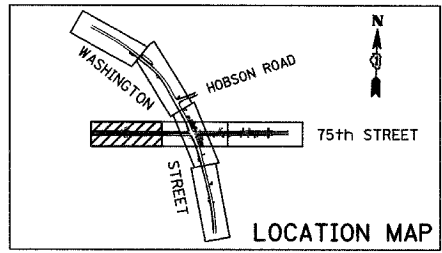


LEGEND:

- (XY) PROPOSED STORM SEWER NUMBER (X=SHEET NO., Y=PIPE NO.)
- (XY) PROPOSED STRUCTURE NUMBER (X=SHEET NO., Y=STRUCTURE NO.)
- SHEET FLOW
- - - - 10-YEAR FLOOD BOUNDARY (BASED ON FLOOD & GROUND ELEV.)
- - - - FLOODPLAIN BOUNDARY (100-YEAR) (BASED ON FLOOD & GROUND ELEV.)
- - - - FLOODWAY BOUNDARY (SCALED FROM FIRM MAP)
- ISN INVERT SIPHON WITH NO BACKFLOW PREVENTION DEVICE

NOTES:

1. CONNECT THE EXISTING SEWER TO THE PROPOSED SEWER. THE COST SHALL NOT BE PAID FOR SEPARATELY BUT SHALL BE INCLUDED IN THE COST OF SEWER INSTALLATION OF THE SIZE AND TYPE SHOWN ON PLANS.
2. ALL PROPOSED DITCHES AND SWALES SHALL BE SEEDED USING NATIVE VEGETATION SUCH AS IDOT CLASS 4A, 4B OR 5A SEEDING MIXTURES UNLESS NOTED OTHERWISE.
3. FOR CLARITY, PIPE UNDERDRAINS ARE SHOWN OFFSET FROM THEIR PROPOSED LOCATIONS. FOR DETAILED PLACEMENT, SEE PROPOSED TYPICAL SECTIONS.

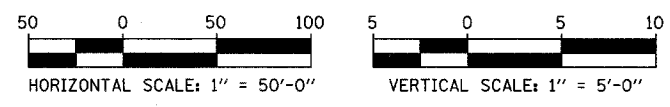

REVISIONS	
NAME	DATE

INTERSECTION IMPROVEMENT
 WASHINGTON STREET - 75th STREET
 PROPOSED DRAINAGE PLAN & PROFILE
 75th STREET
 SHEET 5 OF 8
 STA. 127+50 TO STA. 142+50

City of **Naperville**

DRAWN: _____ SHEET NO. _____
 CHECKED: _____
 APPROVED: _____
 DATE: APRIL 11, 2008
 SCALE: HORIZ. 1"=50'-0" VERT. 1"=5'-0"
 JOB NO.: P-91-494-00 PROJECT NO.: M-CMM-7003 (985)

689.88	689.80	689.70	689.60	689.55	689.47	689.39	689.26	689.16	689.07	688.98	688.90	688.83	688.75	688.65	688.56	688.46	688.36	688.26	688.16	688.06	687.96	687.84	687.73	687.63	687.51	687.41	687.31	593.31
--------	--------	