


LANDSCAPING LEGEND

- SEEDING, CLASS (SEE NOTE 1)
- TOPSOIL FURNISH & PLACE, 4"
- EROSION CONTROL BLANKET
- NITROGEN FERTILIZER NUTRIENT
- PHOSPHORUS FERTILIZER NUTRIENT
- POTASSIUM FERTILIZER NUTRIENT

NOTES:

1. SEE GENERAL NOTES FOR SPECIFIC LOCATIONS OF SEEDING TYPES.

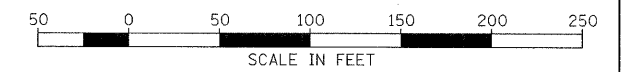

FILE NAME = H:\PROJECTS\2945\DCNS\09205507\205507	USER NAME = #USER# S2.dgn	DESIGNED - AAF	REVISED -
	PLOT SCALE = 50.0000' / IN.	DRAWN - AAF	REVISED -
	PLOT DATE = 8/7/2009	CHECKED - BAP	REVISED -
		DATE - 8/7/2009	REVISED -

**STATE OF ILLINOIS
DEPARTMENT OF TRANSPORTATION**

**US ROUTE 20
LANDSCAPING PLAN**

SCALE: 1"=50' SHEET NO. 1 OF 2 SHEETS STA. 580+00 TO STA. 606+75

HOH		HARRY O. HOFFER-ASSOCIATES, INC. DESIGN AND CONSULTING ENGINEERS		50 East Jackson Blvd. Suite 808 Chicago, IL 60604 312-545-8131	PROJECT NUMBER 2945
F.A.P. RTE. 301	SECTION 21 VBR	COUNTY STEPHENSON	TOTAL SHEETS 112	SHEET NO. 48	
FED. ROAD DIST. NO. [ILLINOIS] FED. AID PROJECT			CONTRACT NO. 64D15		