
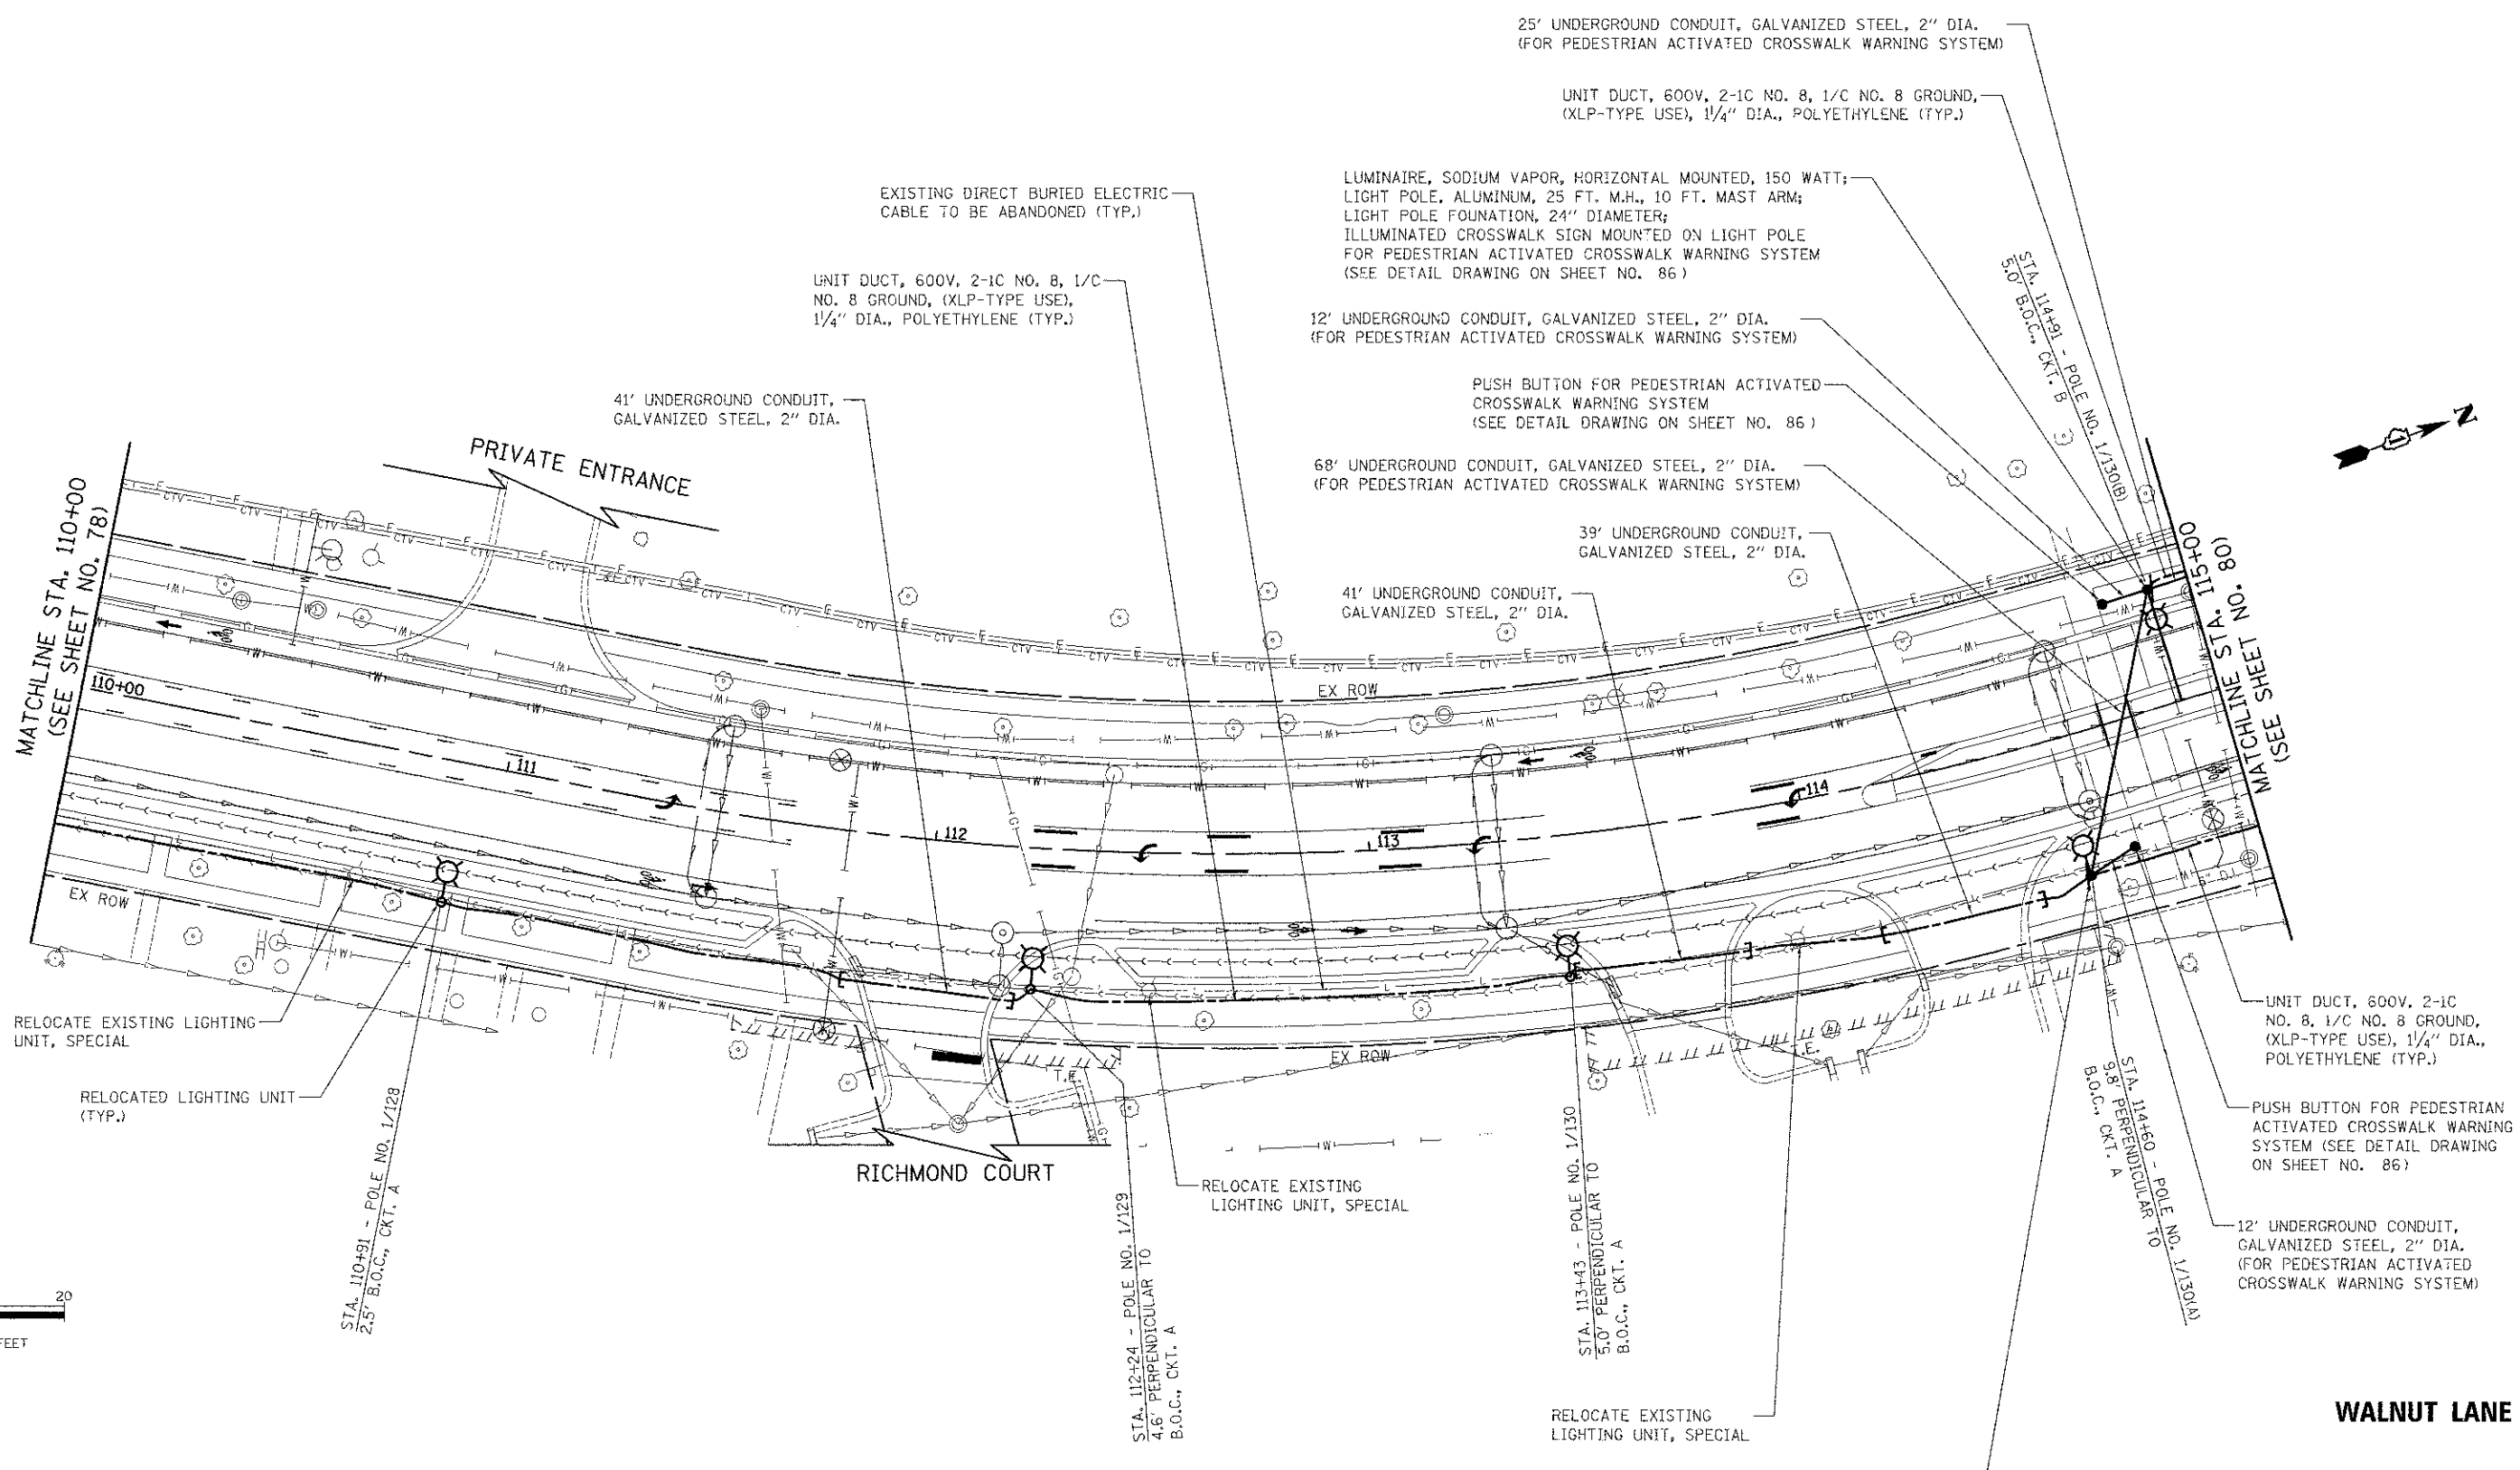


DATE	
BY	
REVIEWED	
PLANNED	
NOTED	
NO. 1	
NO. 2	
DATE	
BY	
REVIEWED	
PLANNED	
NOTED	
NO. 1	
NO. 2	
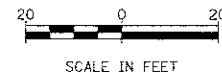

FILE NAME = ...\\16-Lighting\2536-LT\_PP\_03.dgn

USER NAME = djk	DESIGNED - JSM	REVISED -
PLGT SCALE = 20,000 / 1" = 20'	DRAWN - JSM	REVISED -
PLGT DATE = \$DATE\$	CHECKED - DJK	REVISED -
	DATE - 8/15/2012	REVISED -

**STATE OF ILLINOIS  
DEPARTMENT OF TRANSPORTATION**

**WALNUT LANE  
LIGHTING PLAN**

SCALE: 1" = 20' SHEET NO. 3 OF 6 SHEETS STA. 110+00.00 TO STA. 115+00.00

F.A.U. RTE. 2556	SECTION 08-00094-00-PV	COUNTY COOK	TOTAL SHEETS 113	SHEET NO. 79
			CONTRACT NO. 63738	
ILLINOIS FED. AID PROJECT M-9003(494)				