


SIGN DETAIL

1:75

WB-BM-109
STA. 916+90

SIGN NUMBER	name		
WIDTH x HGHT.	16'-0" x 8'-0"		
BORDER WIDTH	2"		
CORNER RADIUS	12"		
MOUNTING	Overhead		
BACKGROUND	TYPE:	Reflective	
	COLOR:	Green	
LEGEND/BORDER	TYPE:	Reflective	
	COLOR:	White/White	

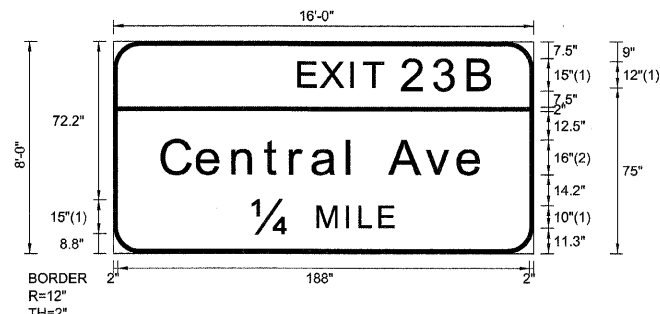

BORDER
R=12"
TH=2"

FONT:
(1) ClearviewHwy-5-W
(2) ClearviewHwy-5-W-R

Panel Style: guide_exp_interchange.ssi
Dimensions are in inches, tenths

Letter locations are panel edge to lower left corner

SYMBOL	ROT	X	Y	WID	HT

LETTER POSITIONS (X)

														LENGTH	SERIESSIZE	
E	X	I	T	2	3	B									85	95.3	109	114.9	132.5	146.9	162.6							89	12,15	C	e	n	t	r	a	l	A	v	e						22.5	38.7	54.9	69.4	81.3	91.3	107.3	112.3	126.5	143.1	157.8			147.1	1613	14	M	I	L	E											63.8	93.8	106.9	112.8	121.9									64.5	15,10	
85	95.3	109	114.9	132.5	146.9	162.6							89	12,15	C	e	n	t	r	a	l	A	v	e						22.5	38.7	54.9	69.4	81.3	91.3	107.3	112.3	126.5	143.1	157.8			147.1	1613	14	M	I	L	E											63.8	93.8	106.9	112.8	121.9									64.5	15,10	
C	e	n	t	r	a	l	A	v	e						22.5	38.7	54.9	69.4	81.3	91.3	107.3	112.3	126.5	143.1	157.8			147.1	1613	14	M	I	L	E											63.8	93.8	106.9	112.8	121.9									64.5	15,10	
22.5	38.7	54.9	69.4	81.3	91.3	107.3	112.3	126.5	143.1	157.8			147.1	1613	14	M	I	L	E											63.8	93.8	106.9	112.8	121.9									64.5	15,10	
14	M	I	L	E											63.8	93.8	106.9	112.8	121.9									64.5	15,10	
63.8	93.8	106.9	112.8	121.9									64.5	15,10	

FILE NAME =	DESIGNED - SEW	REVISED -
FILEL	DRAWN - SEW	REVISED -
USER NAME = *USER*	CHECKED - SEW	REVISED -
PLOT DATE = *DATE*	DATE - 12/2009	REVISED -



STATE OF ILLINOIS
DEPARTMENT OF TRANSPORTATION

SIGNING DETAILS	
SCALE: N.T.S.	SHEET NO. 41 OF 79 SHEETS STA. TO STA.

F.A.I. RTE.	SECTION	COUNTY	TOTAL SHEETS	SHEET NO.
290	(28285,D, ETC., 3031.)RS-6	COOK	300	254
CONTRACT NO. 60653			ILLINOIS FED. AID PROJECT	