


A1 PARTIAL PLATFORM PLAN
SCALE: 1/4"=1'-0"

PLATFORM FRAMING PLAN KEYED NOTES:

1. EXISTING 8" CONCRETE PLATFORM SLAB.
2. EXISTING 16" WIDE CONCRETE LONGITUDINAL PLATFORM BEAM.
3. EXISTING WF12 COLUMN.
4. NEW W12 COLUMN FOR STATION STRUCTURE ABOVE.
(9) LOCATIONS
5. EXISTING ALUMINUM CANOPY POST.
6. EXISTING STAIR REINSTALLED.
7. PC-2 PILE CAP BELOW.
8. NEW CONCRETE INFILL.
9. EXISTING CONCRETE TRANSFER BEAM BELOW PLATFORM SLAB.
10. EXISTING CONCRETE HAUNCH BELOW.
11. ELEVATOR TOWER STEEL FRAMING. SEE SHEET S-200 FOR ELEVATIONS.
12. NEW 8" ALUMINUM POST FOR CANOPY STRUCTURE ABOVE.
13. NEW 48"Ø DRILLED SHAFT. SEE SECTION FOR T/ SHAFT.

GRAPHIC SCALE

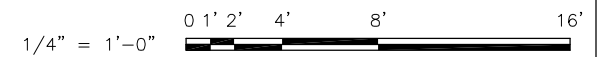

PRELIMINARY NOT FOR CONSTRUCTION



USER NAME = MAC	DESIGNED — KLT	REVISED —
	CHECKED — AFK	REVISED —
PLOT SCALE =	DRAWN — MAC	REVISED —
PLOT DATE = 10/28/13	CHECKED — AFK	REVISED —

**STATE OF ILLINOIS
DEPARTMENT OF TRANSPORTATION**

**PEORIA STREET STATION
PARTIAL PLATFORM FRAMING PLAN**

SHEET NO. S-110 OF 117 SHEETS

MUN	SECTION	COUNTY	TOTAL SHEETS	SHEET NO.
2090	2013-011R	COOK	356	202
				CONTRACT NO. 60W29
ILLINOIS FED. AID PROJECT FED. AID PROJECT				