


ROUTE	SECTION	COUNTY	TOTAL SHEETS	SHEET NUMBER
Palatine Rd	2005-047BP	Cook	12	7

CONTRACT: 60A22

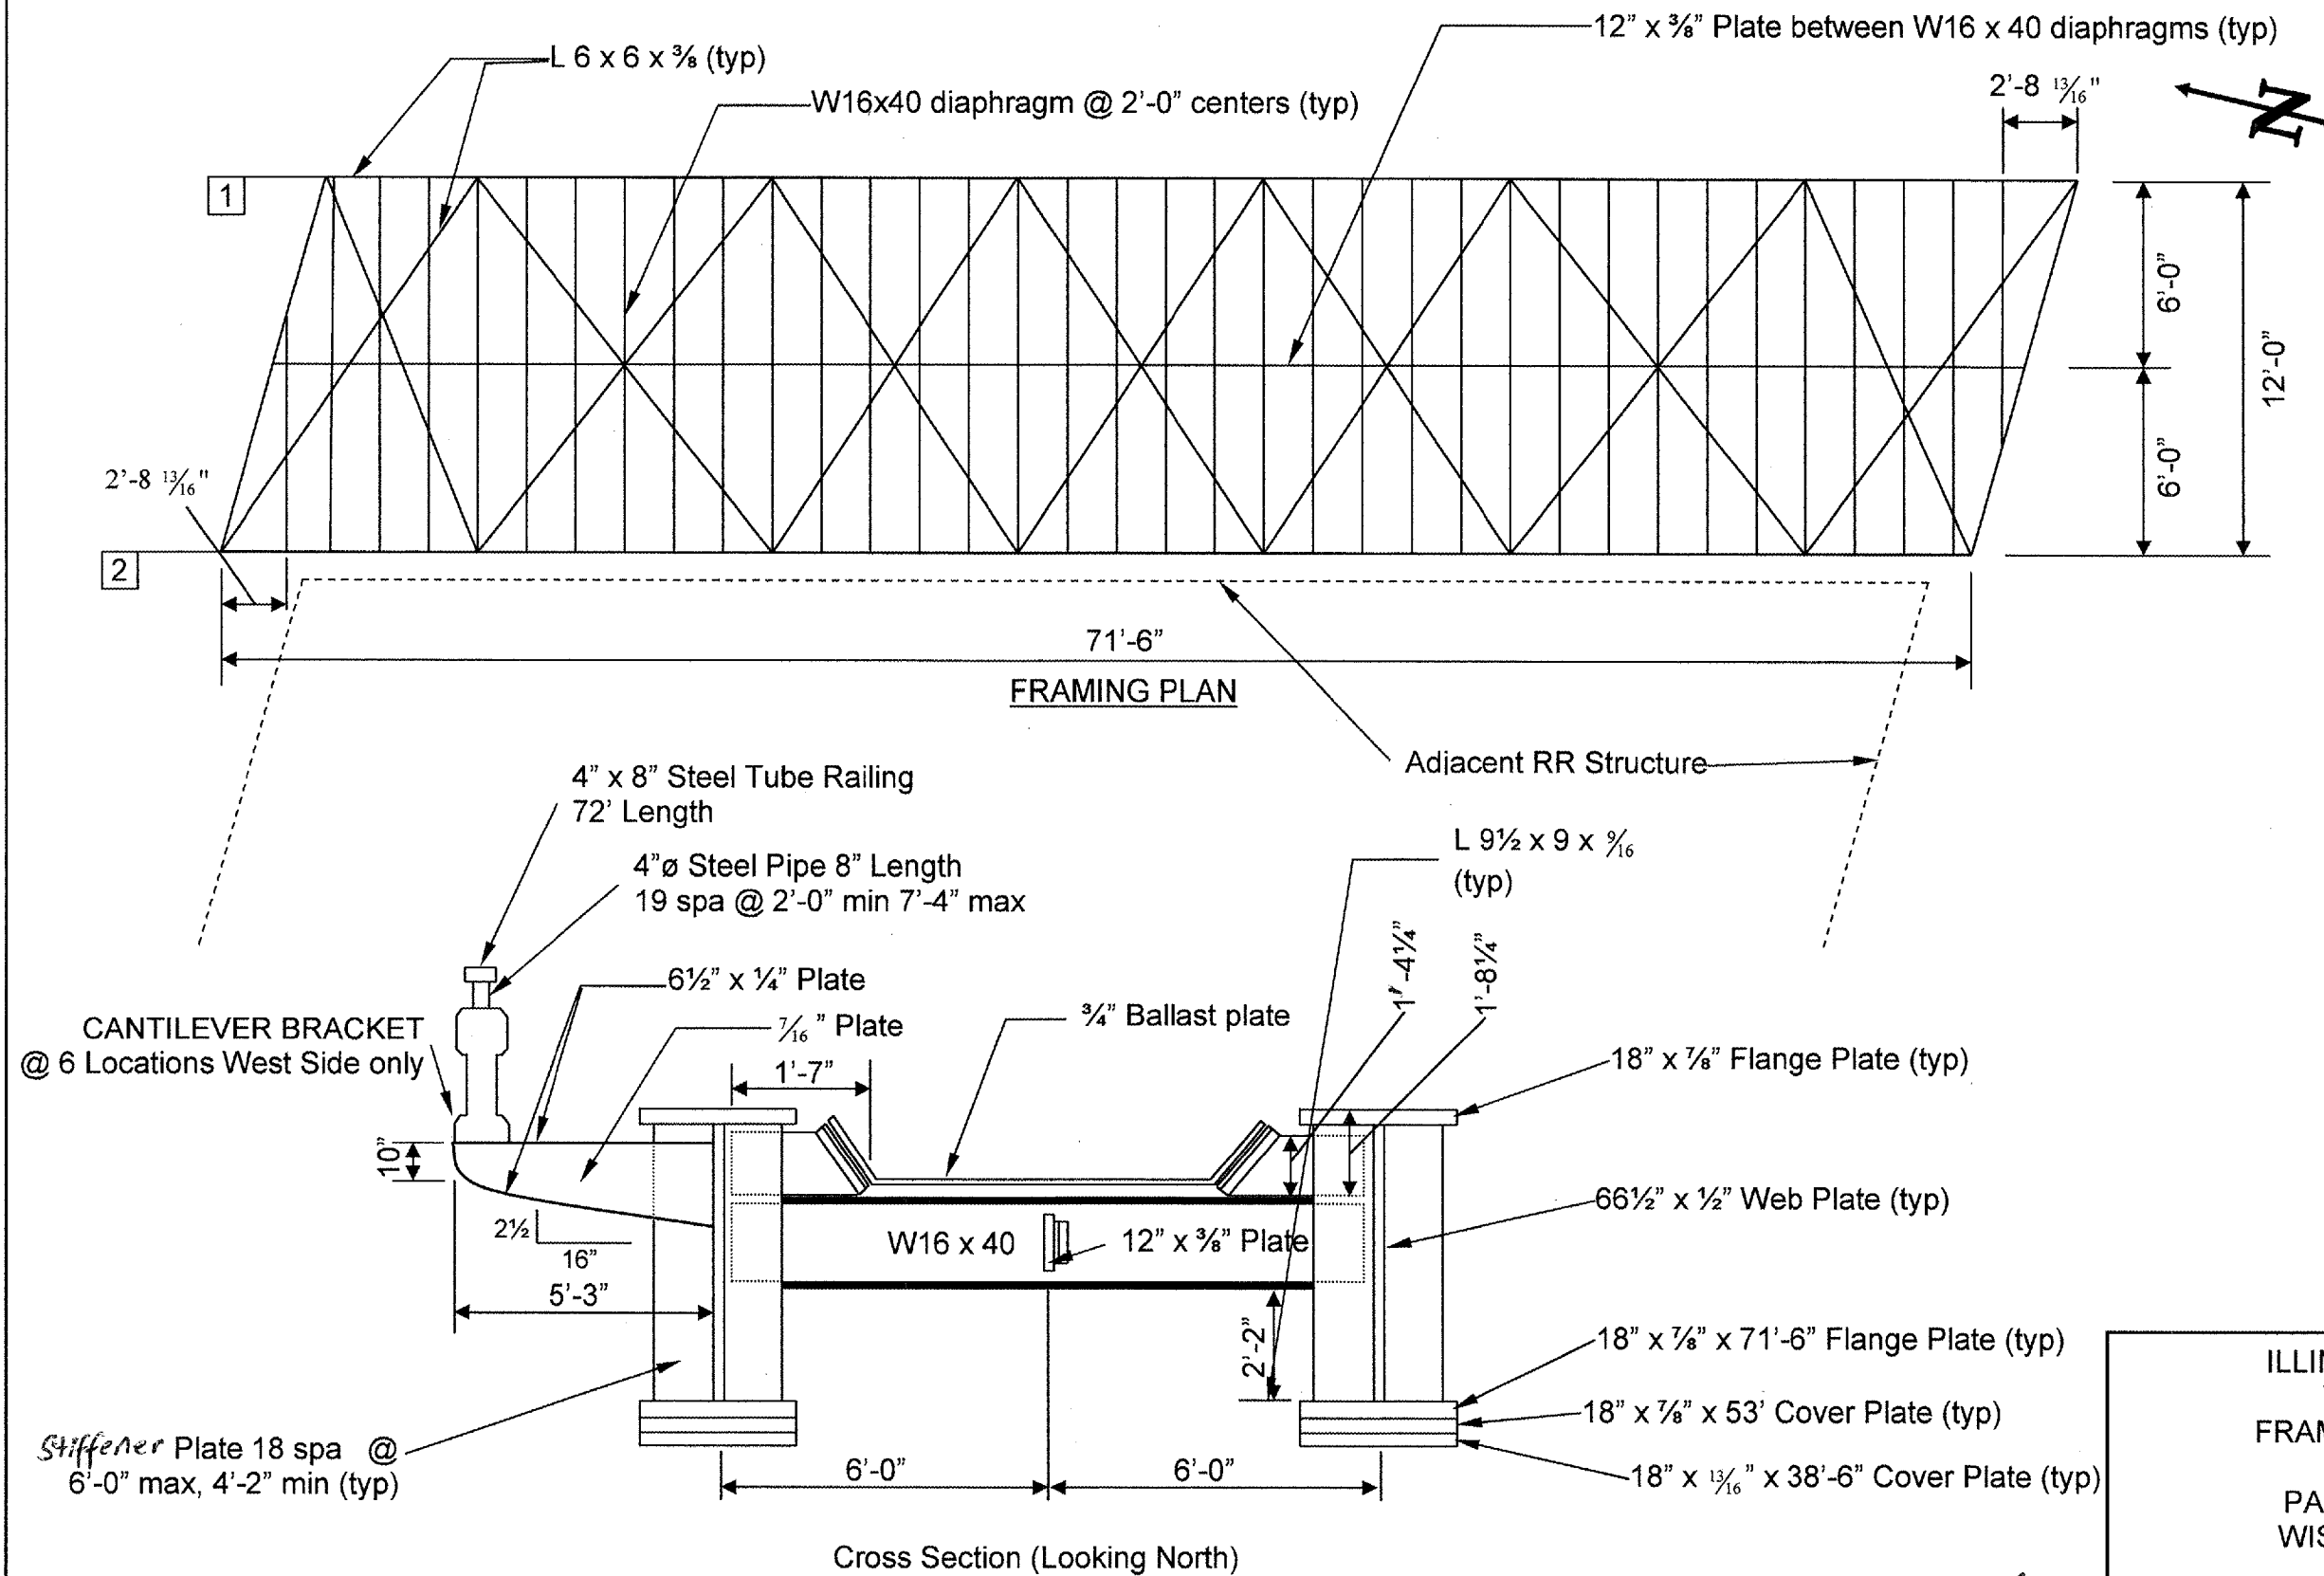

ILLINOIS DEPARTMENT OF  
TRANSPORTATION  
FRAMING PLAN LOCATION 4  
SN: 016-2025  
PALATINE ROAD UNDER  
WISCONSIN CENTRAL RR

Rev.