
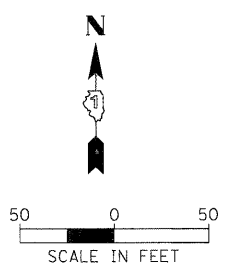
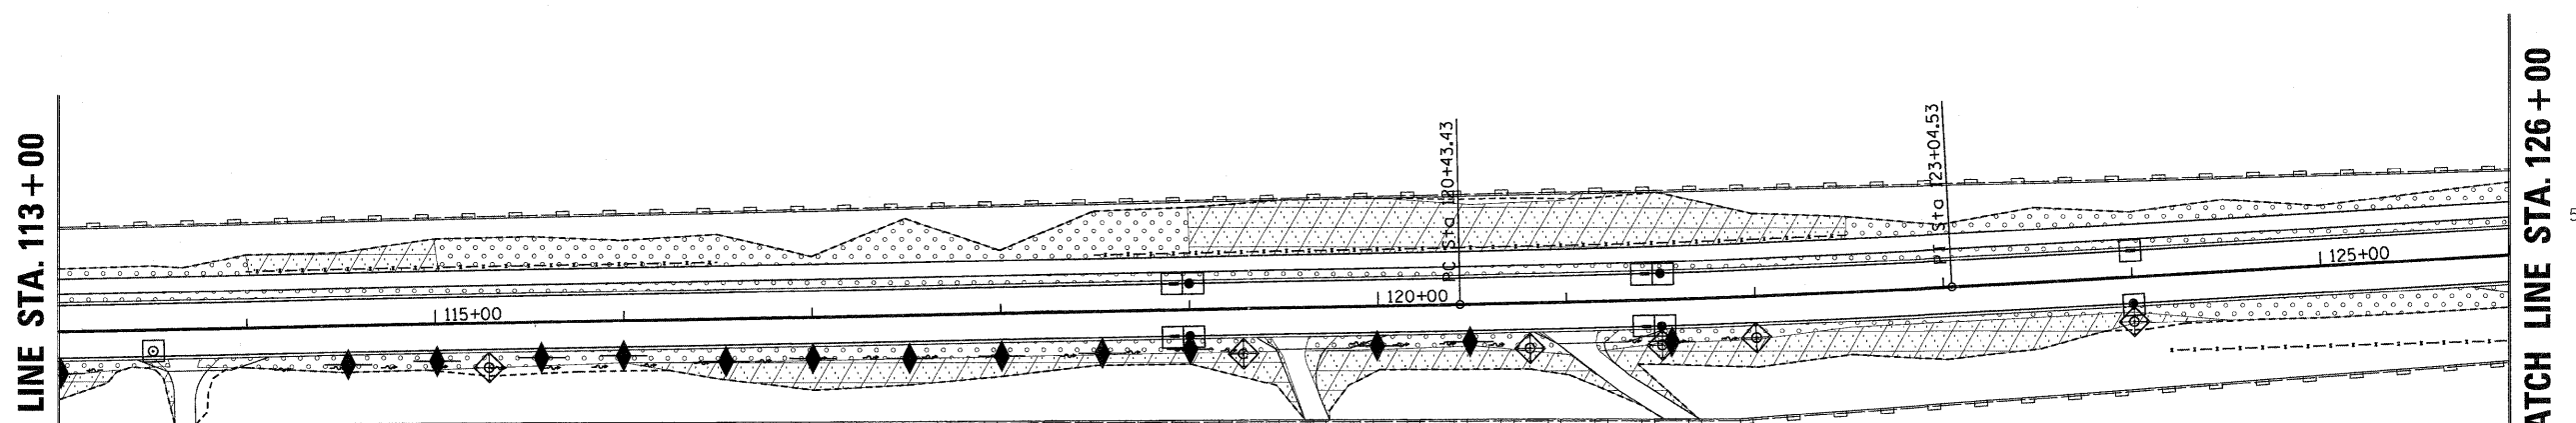
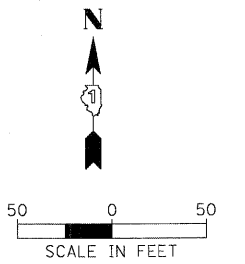


PROFILE SURVEYER: \_\_\_\_\_ DATE: \_\_\_\_\_  
 NOTE BOOK: \_\_\_\_\_  
 NO.: \_\_\_\_\_  
 BY: \_\_\_\_\_  
 DATE: \_\_\_\_\_  
 SURVEYED: \_\_\_\_\_  
 ALIGNED: \_\_\_\_\_  
 CHECKED: \_\_\_\_\_  
 R.T. OF WAY: \_\_\_\_\_  
 CHECKED: \_\_\_\_\_  
 CADD FILE NAME: \_\_\_\_\_  
**CB**  
**EB**  
**CH**  
**CR**  
**CS**  
**CT**  
**IJ**  
**JK**  
**KL**  
**KM**  
**KN**  
**NO**  
**NP**  
**NQ**  
**YZ**  
**ZA**  
**ZB**  
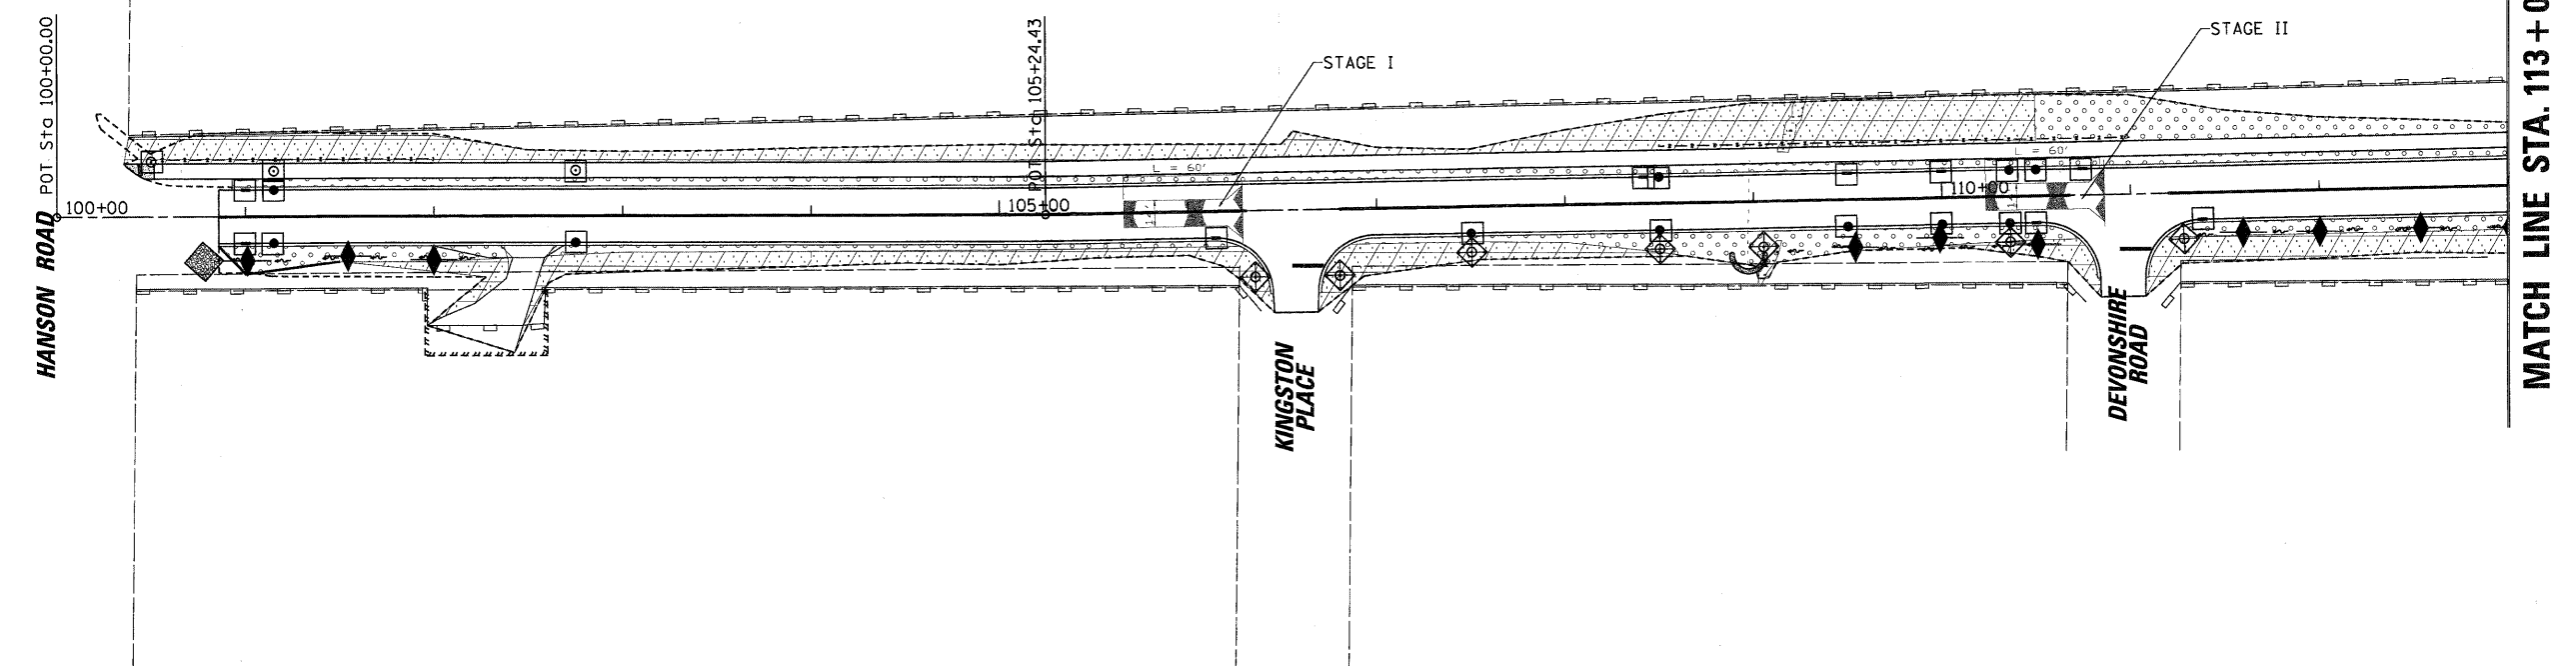

- LEGEND**
- PERIMETER EROSION BARRIER
  - INLET PROTECTION (SPECIAL)
  - INLET PROTECTION
  - TEMPORARY DITCH CHECK
  - EROSION CONTROL BLANKET
  - HEAVY DUTY EROSION CONTROL BLANKET
  - CULVERT INLET PROTECTION - STONE (PAID FOR AS "AGGREGATE DITCH CHECK")
  - ROCK CHECK DAM - STONE (PAID FOR AS "AGGREGATE DITCH CHECK")

FILE NAME =	USER NAME = mworman	DESIGNED -	REVISED -	<b>STATE OF ILLINOIS DEPARTMENT OF TRANSPORTATION</b>	<b>EDGEWOOD DRIVE IMPROVEMENTS EROSION AND SEDIMENT CONTROL PLAN</b>	F.A.U. RTE.	SECTION	COUNTY	TOTAL SHEETS	SHEET NO.
N:\ALCONQUIN\078273.00026\Civ1\NECP_078273.1.SHT		DRAWN -	REVISED -			4010	09-00078-00-WR	McHENRY	128	43
PLOT SCALE = 50'		CHECKED -	REVISED -			CONTRACT NO. 63655				
PLOT DATE = 11/15/2011		DATE -	REVISED -			ILLINOIS FED. AID PROJECT				
				SCALE:	SHEET NO. OF SHEETS STA. TO STA.					