
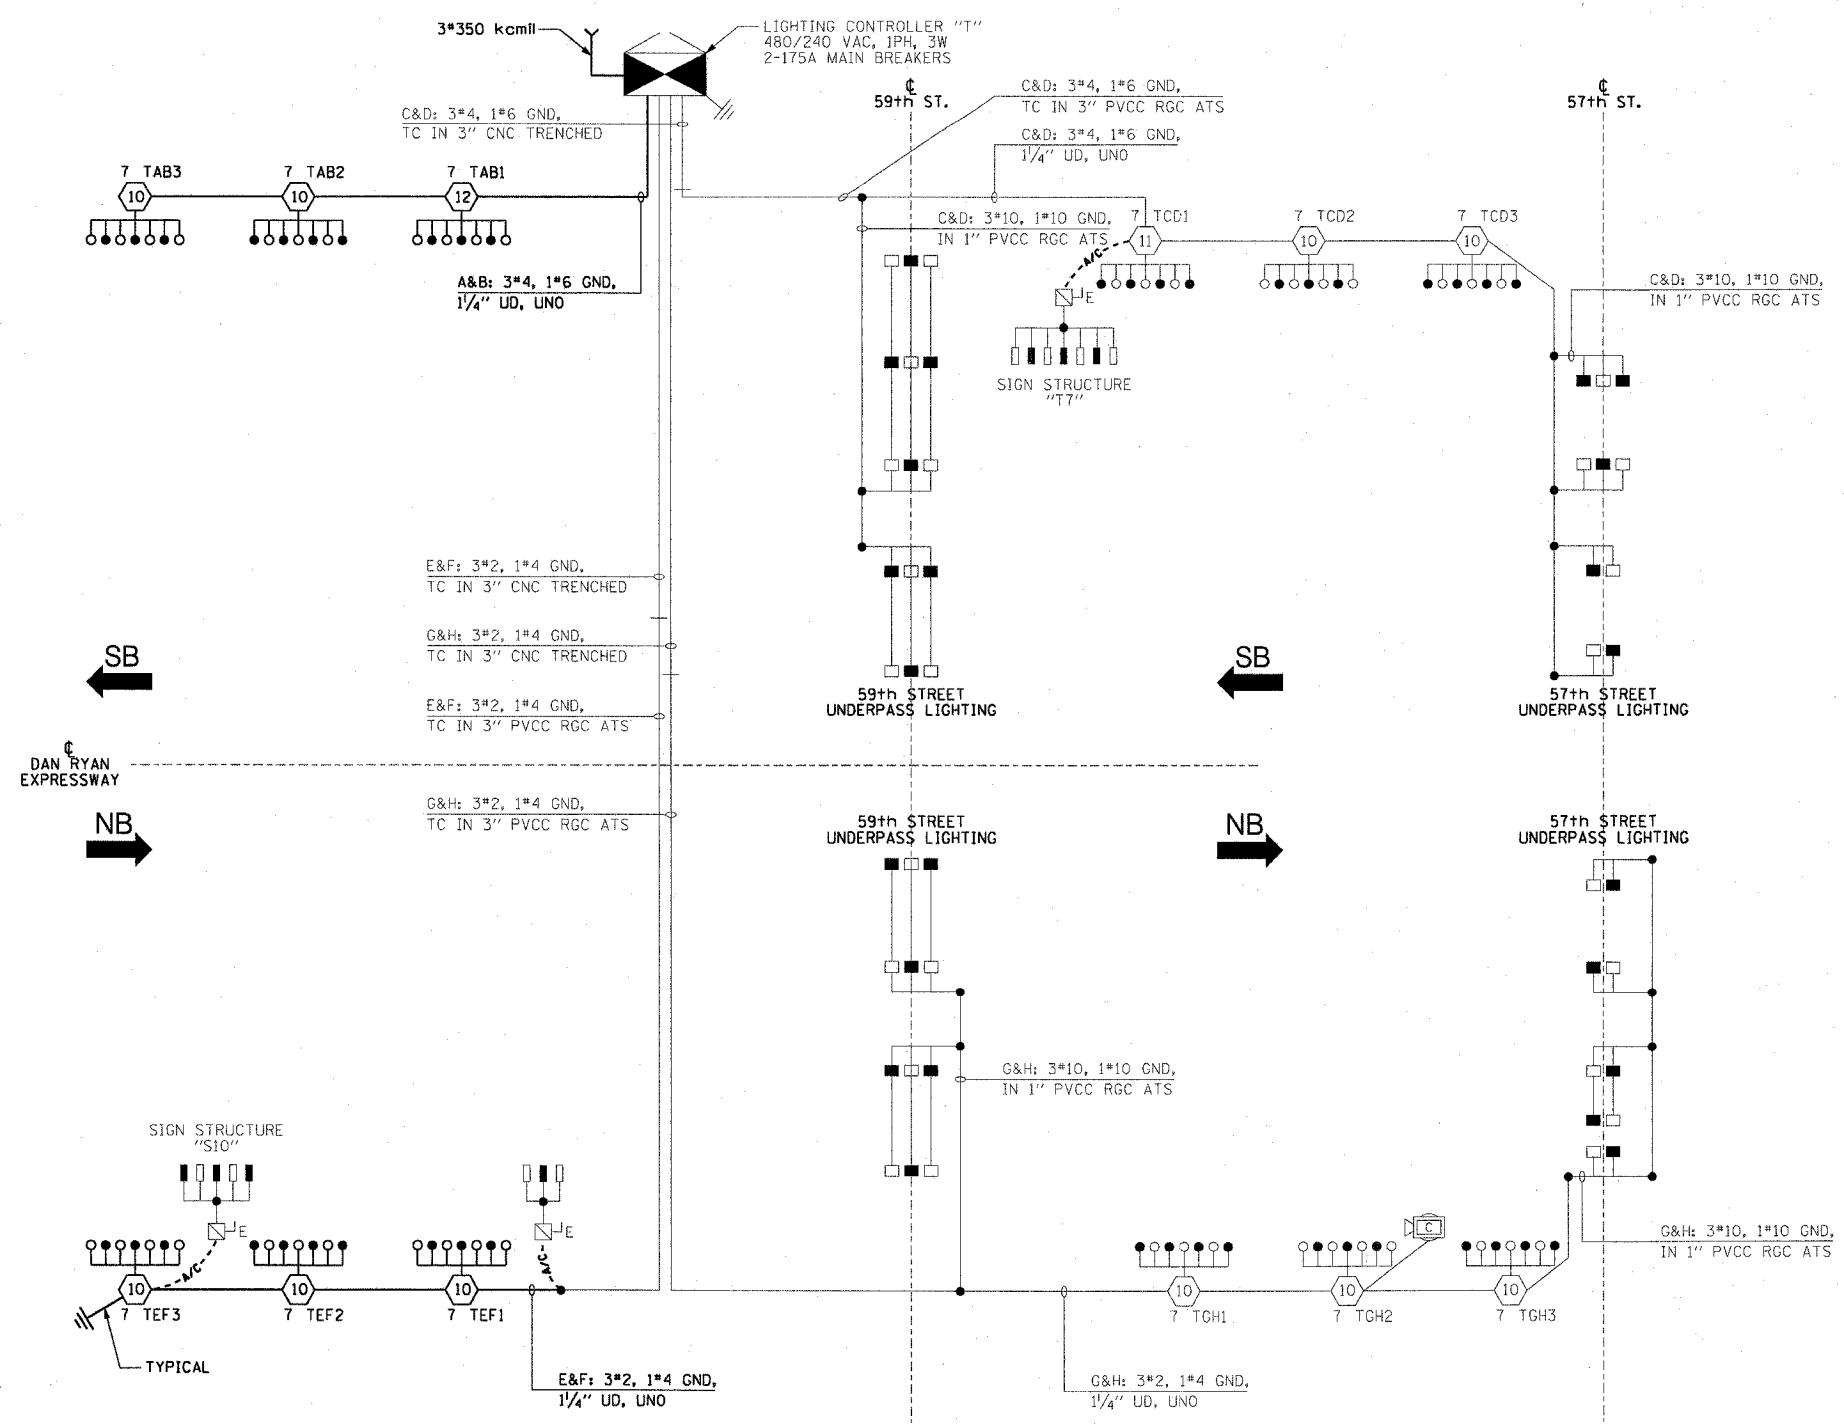


62583

LEGEND

- HIGH MAST LIGHT TOWER
- 400 WATT HPS LUMINAIRE (BLACK PHASE-SOLID SYMBOL, RED PHASE-OPEN SYMBOL)
- HIGH MAST TOWER DESIGNATION.
- EXISTING LIGHTED SIGN STRUCTURE WITH 170 WATT FLUORESCENT LUMINAIRES, QUANTITY OF LUMINAIRES AS REQUIRED, (BLACK PHASE- SOLID SYMBOL, RED PHASE- OPEN SYMBOL)
- 3 POLE SAFETY SWITCH
- UNDERPASS LIGHTING UNIT, 70 WATT HPS LUMINAIRE, (BLACK PHASE- SOLID SYMBOL, RED PHASE-OPEN SYMBOL)
- LIGHTING CONTROLLER
- GROUND FIELD
- ELECTRIC UTILITY SERVICE
- CLOSED CIRCUIT TELEVISION CAMERA
- TEMPORARY AERIAL CABLE 3*2 WITH MESSENGER

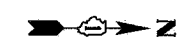

**LOAD TABLE
LIGHTING CONTROLLER "T"**

CIRCUIT	RED PHASE		CIRCUIT	BLACK PHASE	
	AMPS	WATTS		AMPS	WATTS
A	21.3	5,112	B	19.4	4,656
C	27.7	6,648	D	28.4	6,816
E	24.7	5,928	F	22.8	5,472
G	23.6	5,664	H	25.5	6,120
I	-	-	J	-	-
K	-	-	L	-	-
M	-	-	N	-	-
O	-	-	P	-	-
TOTAL	97.3	23,352	TOTAL	96.1	23,064

**SINGLE LINE DIAGRAM
LIGHTING CONTROLLER "T"**
NOT TO SCALE

NOTES:
1. UNLESS NOTED OTHERWISE, ALL ITEMS AND WORK SHOWN IN HEAVY LINE WEIGHT ON THIS DRAWING ARE PROPOSED ITEMS AND WORK.

REVISIONS	
NAME	DATE

ILLINOIS DEPARTMENT OF TRANSPORTATION
F.A.I. 90/94 (DAN RYAN EXPRESSWAY)
31st STREET TO I-57

**SINGLE LINE DIAGRAM
LIGHTING CONTROLLER "T"**
PROPOSED IMPROVEMENTS 2005

SCALE: NOT TO SCALE DRAWN BY: CJM
DATE: October 29, 2004 CHECKED BY: WDS

m:\p\0466\elec\6-ctrl\203\31st\ctrl\62 2005\02000201_05.dwg 10/15/2004 02:35:35 PM