



F.A.I. NO.	SECTION	COUNTY	TOTAL SHEETS	SHEET NO.
90/94	2004-072RS	COOK	54	28
STA. 189+00		TO STA. 193+00		
FED. ROAD DIST. NO. 1 ILLINOIS FED. AID PROJECT				

62811

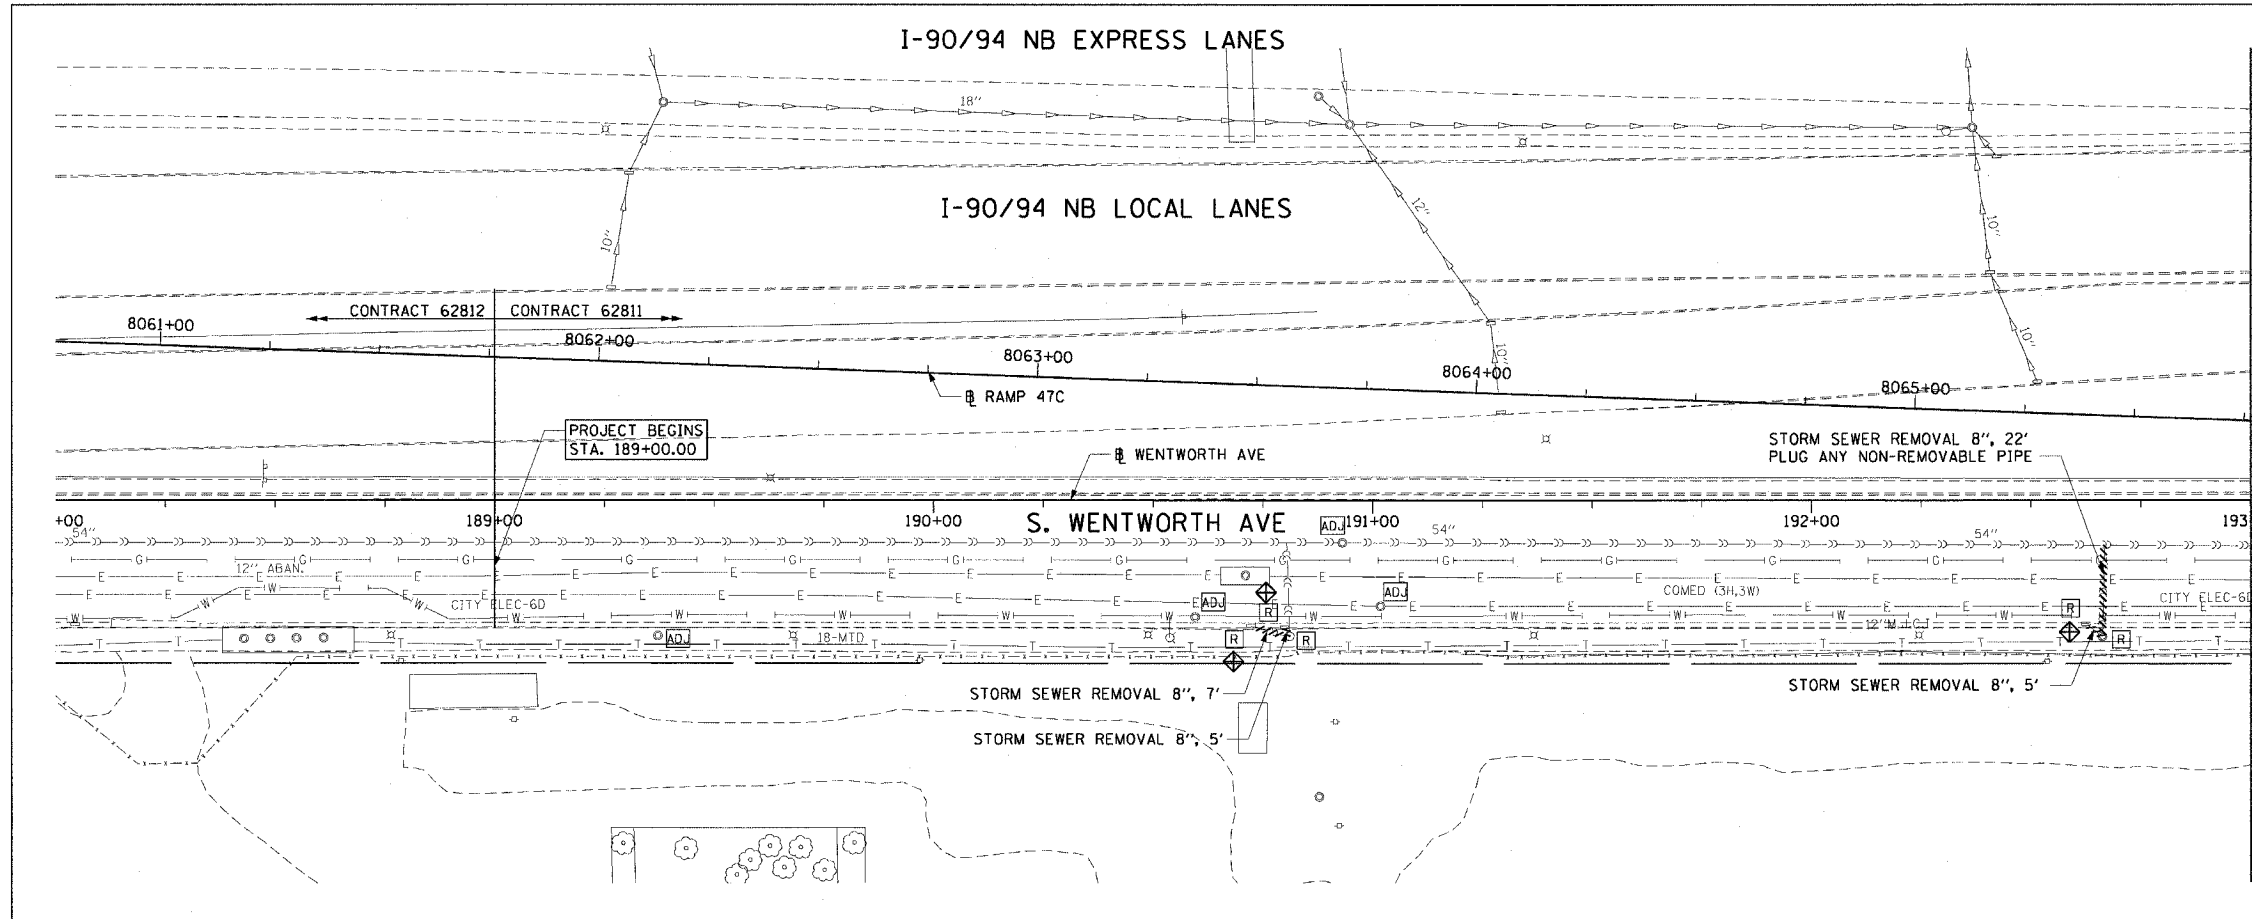

- LEGEND: EXISTING**
- INLET
 - CATCH BASIN
 - MANHOLE
 - STORM SEWER
 - COMBINED SEWER
 - PIPE UNDERDRAIN
 - [R] STRUCTURE TO BE REMOVED
 - [ADJ] STRUCTURE TO BE ADJUSTED
 - //// STORM SEWER REMOVAL
 - //// COMBINED SEWER REMOVAL
 - ⊕ INLET FILTER
- NOTE:**
ALL EXISTING OPEN LID DRAINAGE STRUCTURES TO REMAIN THRU STAGE 2 OF CONTRACT 62586 SHALL HAVE INLET FILTERS INSTALLED.

**EXISTING CONDITIONS AND REMOVAL
PROPOSED IMPROVEMENTS**

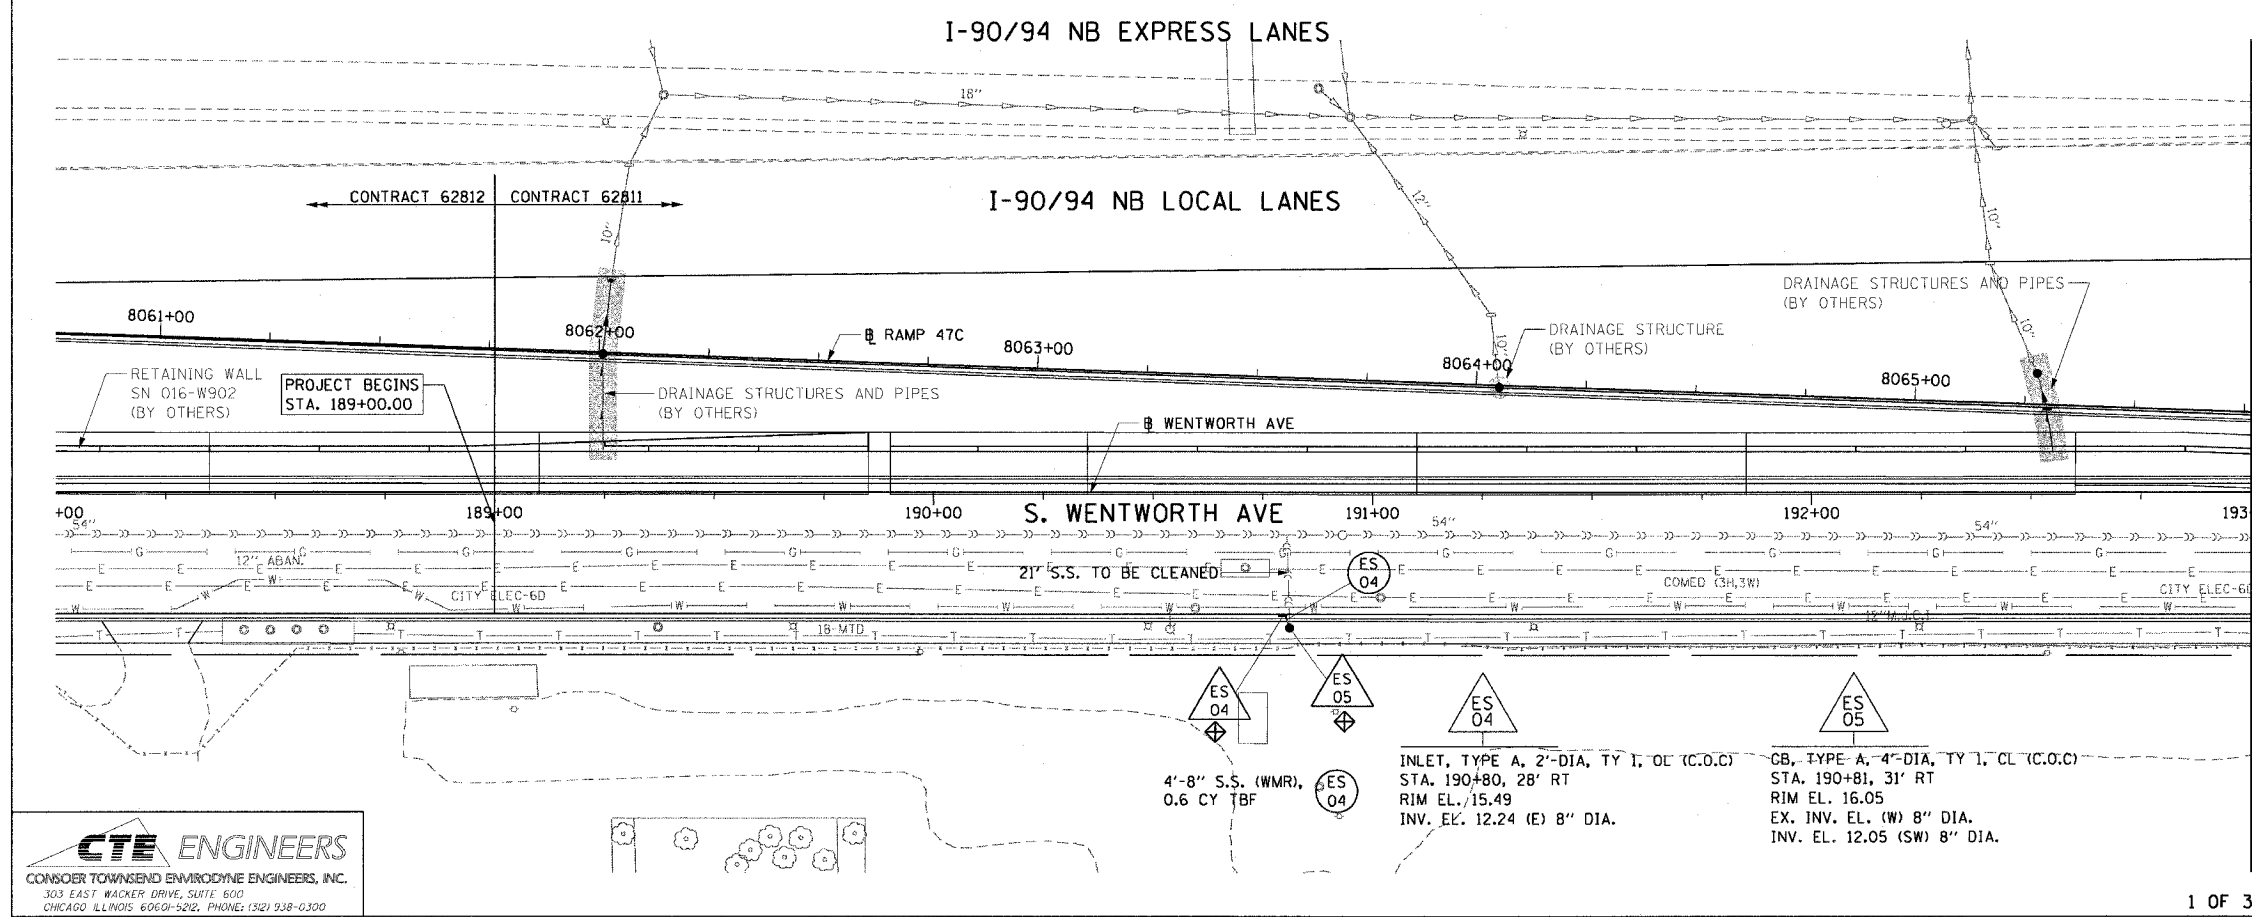

- LEGEND: PROPOSED**
- INLET
 - CATCH BASIN
 - MANHOLE
 - STORM SEWER
 - COMBINED SEWER
 - PIPE UNDERDRAIN
 - PROPOSED SWALE
 - ⊕ PROPOSED STORM SEWER PIPE
 - △ PROPOSED STRUCTURE
 - ⊕ INLET FILTER
 - WORK TO BE DONE BY OTHERS
- NOTES:**
1. INLET FILTERS TO BE INSTALLED ON ALL PROPOSED OPEN-LID DRAINAGE STRUCTURES AND EXISTING OPEN-LID DRAINAGE STRUCTURES THAT SHALL REMAIN IN PLACE DURING STAGE 2 CONSTRUCTION.

MATCH LINE STA 193+00

CTE ENGINEERS
CONSOER TOWNSEND ENVIRONMENTAL ENGINEERS, INC.
303 EAST WACKER DRIVE, SUITE 600
CHICAGO ILLINOIS 60601-5292, PHONE: (312) 938-0300

REVISIONS	
NAME	DATE

ILLINOIS DEPARTMENT OF TRANSPORTATION
F.A.I. 90/94 (DAN RYAN EXPRESSWAY)
51st ST TO 48th PL (WENTWORTH AVENUE)

**DRAINAGE AND UTILITY PLANS
WENTWORTH AVENUE**

SCALE: 1"=20'
DATE: December 17, 2004

DRAWN BY: NJH
CHECKED BY: JB

12/19/2004 10:36:42 AM