

STATE OF ILLINOIS
DEPARTMENT OF TRANSPORTATION
DIVISION OF HIGHWAYS

CONTRACT NO. 91391

PLANS FOR PROPOSED
FEDERAL AID HIGHWAY

INDEX OF SHEETS

SHEET NO.	DESCRIPTION
1	COVER SHEET
2	GENERAL NOTES
3	HIGHWAY STANDARDS AND LEGEND
4-6	SUMMARY OF QUANTITIES
7-9	SCHEDULES OF QUANTITIES
10-11	EXISTING TYPICAL SECTIONS
12-16	PROPOSED TYPICAL SECTIONS
17-18	HORIZONTAL ALIGNMENT LAYOUT AND CONTROL
19-21	STORM WATER POLLUTION PREVENTION PLAN
22-28	STAGE CONSTRUCTION AND MAINTENANCE OF TRAFFIC PLANS
29-36	REMOVALS & RELOCATIONS PLANS
37-52	PLAN AND PROFILES
53-69	DRAINAGE PLANS
70-73	INTERSECTION DETAILS
74-77	MULTIUSE PATH & SIDEWALK PROFILES
78-81	TRAFFIC SIGNAL PLANS - WINDSOR RD./MYRA RIDGE DR.
82-91	ROADWAY LIGHTING PLANS
92-99	PAVEMENT MARKING PLANS
100-101	PAVEMENT MARKING DETAILS
102-109	SIGNING PLANS
110-114	RETAINING WALL DETAILS
115-117	MISCELLANEOUS DETAILS
118-145	CROSS SECTIONS

PLAN 1 INCH = 20 FEET
 PROFILE HORIZ. 1 INCH = 20 FEET
 PROFILE VERT. 1 INCH = 5 FEET
 CROSS SECTIONS HORIZ. 1 INCH = 10 FEET
 CROSS SECTIONS VERT. 1 INCH = 5 FEET

CITY OF URBANA
 CHAMPAIGN COUNTY, ILLINOIS
 SECTION NO. 00-00361-00-PV
 PROJECT A RA - M-5181(40)
 JOB NO. C-95-316-08
WINDSOR ROAD
F.A.U. ROUTE 7145



LICENSE EXPIRES
 11/30/09

Prepared by
 CITY OF URBANA
 PUBLIC WORKS DEPARTMENT
 ENGINEERING DIVISION

APPROVED:
William R. Gray 1/6/09
 Public Works Director/City Engineer Date

CHAMPAIGN COUNTY
 HIGHWAY DEPARTMENT


APPROVED:
Jeff Blue 1-6-09
 County Engineer Date

Illinois Department
 of Transportation

PASSED 1-21 20 09
Daniel A. Sal
 DISTRICT FIVE ENGINEER OF
 LOCAL ROADS & STREETS

Releasing For
 Bid Based on
 Limited Review 1-21 20 09
Joseph E. Cowart
 DEPUTY DIRECTOR OF HIGHWAYS,
 REGION THREE ENGINEER

STATE OF ILLINOIS
 DEPARTMENT OF TRANSPORTATION

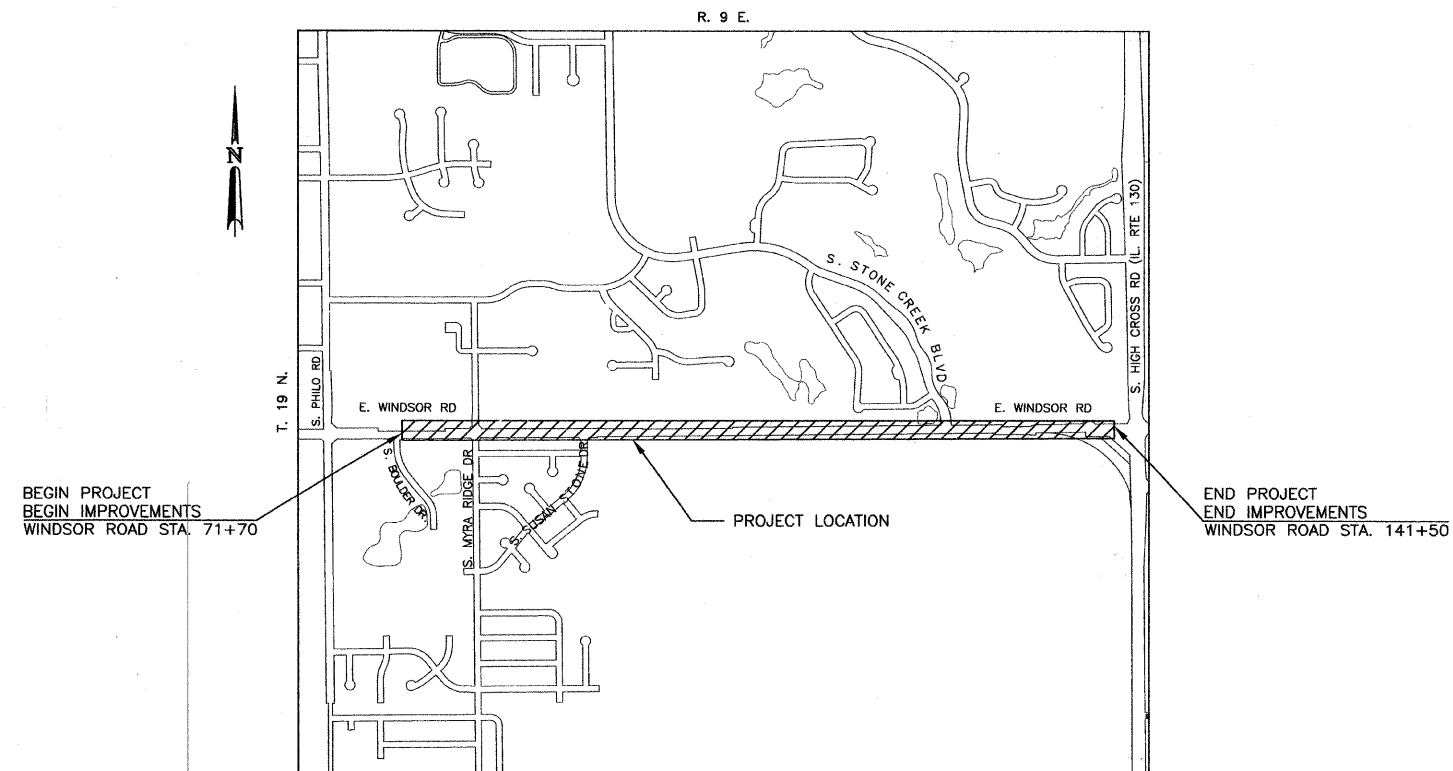

LOCATION MAP
 (NOT TO SCALE)

FUNCTIONAL CLASSIFICATION = ARTERIAL

ADT = 17,900

DESIGN DESIGNATION - 1790(29) ARTERIAL 2.02 (FD -20)

TOTAL LENGTH OF PROJECT = 6,980 FEET = 1.32 MILES
 TOTAL LENGTH OF IMPROVEMENT = 6,980 FEET = 1.32 MILES

City of Urbana - Cunningham Township



Know what's below.
 Call before you dig.



SHEET NO.
 1
 OF
 145