
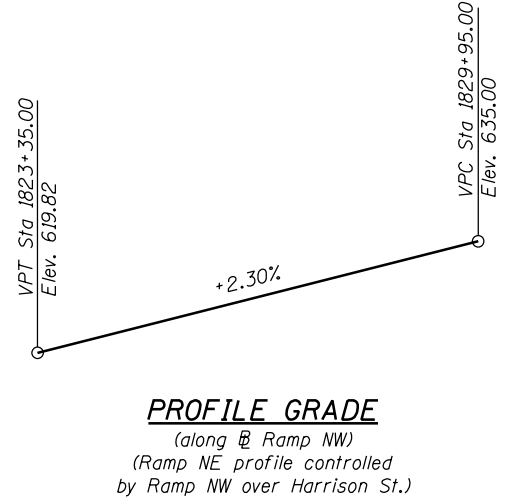
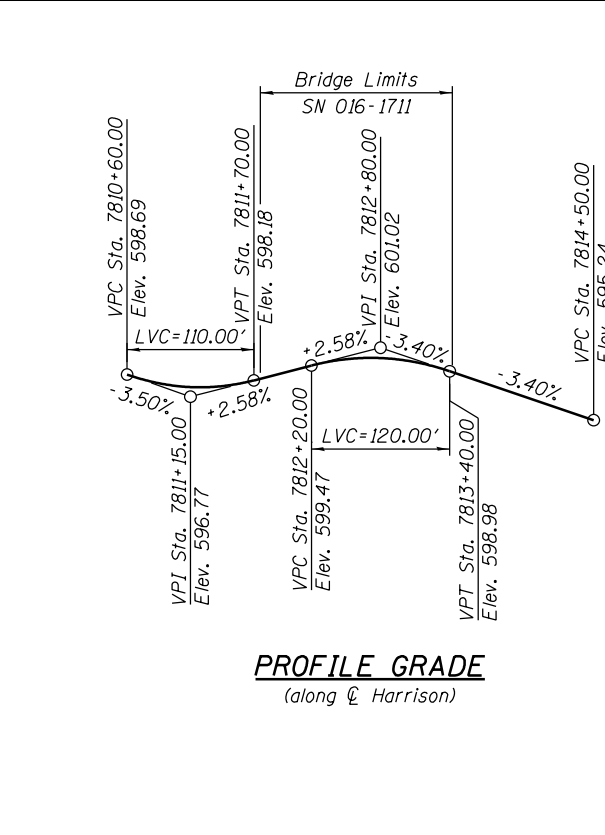
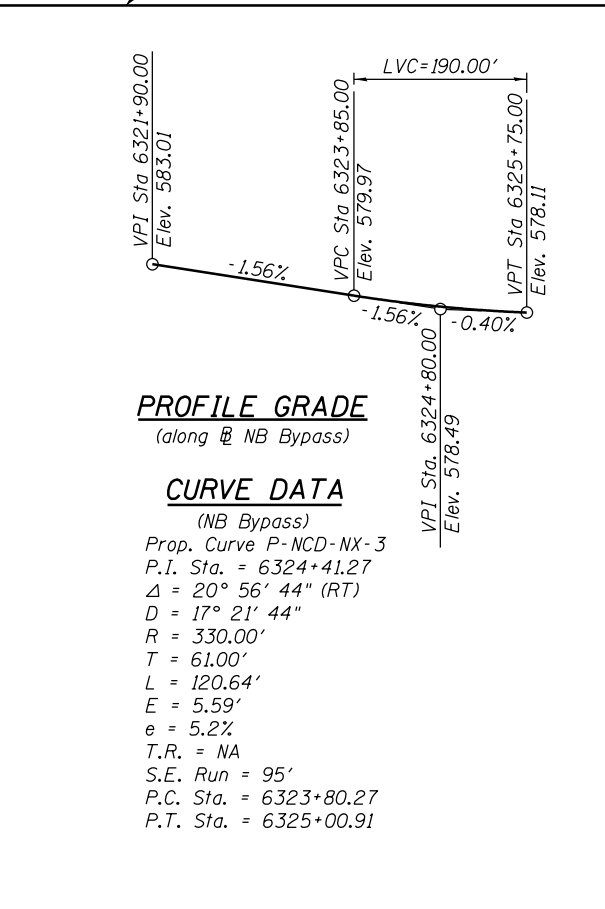


GENERAL NOTES

- Fasteners shall be ASTM A325 Type 1, hot-dipped galvanized bolts. Bolts $\frac{7}{8}$ " ϕ , holes $\frac{15}{16}$ " ϕ , unless otherwise noted. (see special provisions for hot-dipped galvanizing for structural steel)
- Calculated weight of structural steel
Grade 50 = 562,560 lbs.
Grade 36 = 31,900 lbs.
- All structural steel shall be hot dipped galvanized, cost included in Furnishing and Erecting Structural Steel pay item (see special provisions for hot-dipped galvanizing for structural steel).
- Expansion joint plates and attached bars shall be shop painted with inorganic zinc rich primer.
- No field welding is permitted except as specified in the contract documents.
- Reinforcement bars designated (E) shall be epoxy coated.
- Existing plans are provided as part of this contract plan set for information only. See Existing As-Builts SN 016-1088 sheets.
- Plan dimensions and details relative to existing plans are subject to nominal construction variations. The Contractor shall field verify existing dimensions and details affecting new construction and make necessary approved adjustments prior to construction or ordering of materials. Such variations shall not be cause for additional compensation for a change in scope of the work, however, the Contractor will be paid for the quantity actually furnished at the unit price bid for the work.
- The existing structural steel coating contains lead. The Contractor shall take appropriate precautions to deal with the presence of lead on this project.
- Concrete Sealer shall be applied to the designated areas of the abutments and pier.
- Bearing seat surfaces shall be constructed or adjusted to the designated elevations within a tolerance of $\frac{1}{8}$ inch (0.01 ft.). Adjustment shall be made either by grinding the surface or by shimming the bearings.
- Slipforming of the parapets is not allowed.
- For the Conduit Attached to Structure and Embedded in Structure quantities and details, see Civil and Electrical Plans.
- The Contractor shall exercise extreme caution during construction to make certain that construction activities, live load surcharge and other loads applied to the structures will not have detrimental effects on the adjacent building foundations.
- For drilled shaft locations where permanent casing is required as shown on the plans, the casing will be paid for under the Permanent Casing pay item. If contractor elects to use permanent casing for ease of construction in locations where permanent casing is not required on the plans the casing will not be paid for separately and is included in the Drilled Shaft in Soil pay item.
- Abandoned 7' dia. concrete tunnel bulkheaded by others in a separate contract. Several drilled shaft foundations will be placed thru the tunnel. Drilling operations must account for the presence of debris, soil and other expected materials.

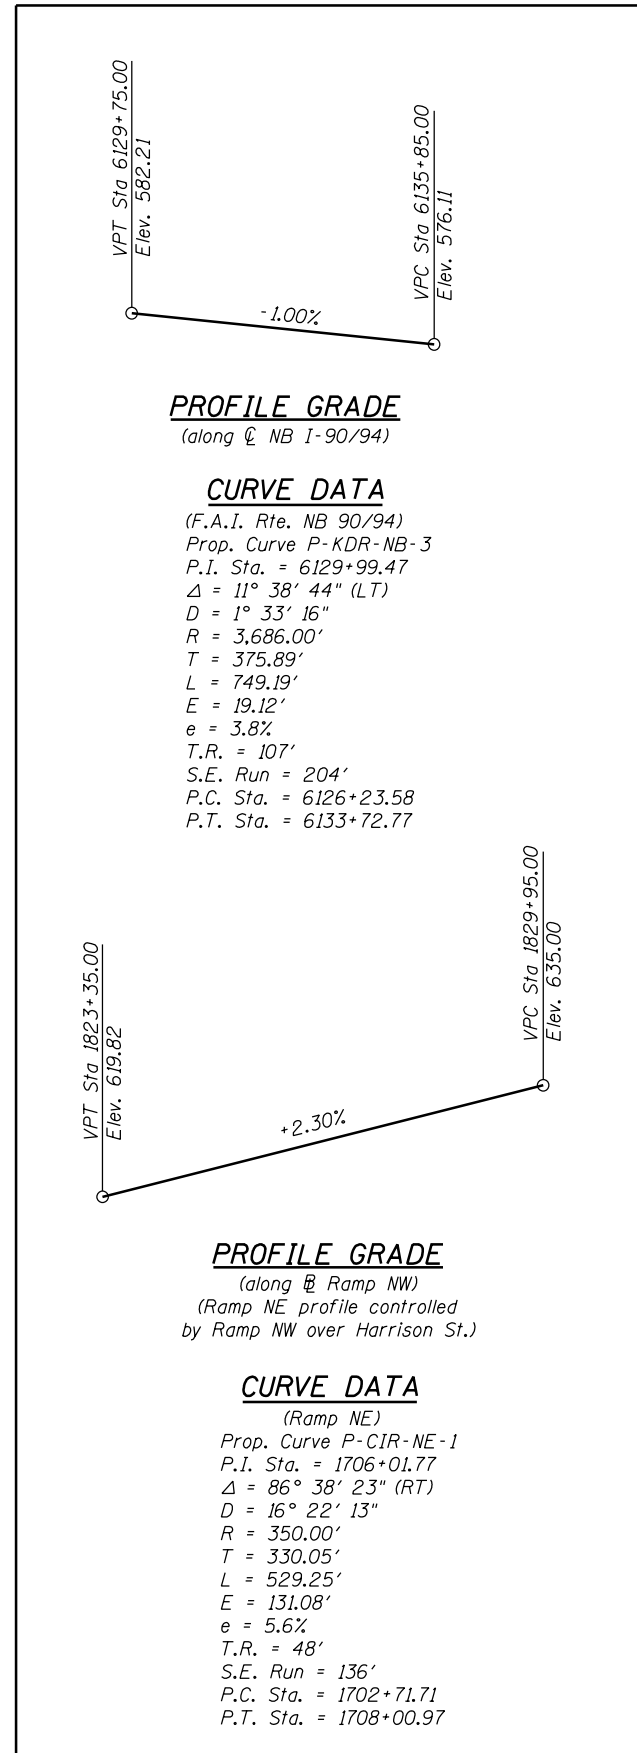

INDEX OF SHEETS

- S-01 General Plan and Elevation
 - S-02 General Notes and Index of Sheets
 - S-03 Total Bill of Material and Abutment Sections
 - S-04 Existing Structural Removal (1 of 3)
 - S-05 Existing Structural Removal (2 of 3)
 - S-06 Existing Structural Removal (3 of 3)
 - S-07 Substructure Layout
 - S-08 Top of Slab Elevation Plan
 - S-09 Top of Slab Elevations - I
 - S-10 Top of Slab Elevations - II
 - S-11 Top of Slab Elevations - III
 - S-12 Top of Slab Elevations - IV
 - S-13 Top of Slab Elevations - V
 - S-14 Top of West Approach Slab Elevation
 - S-15 Top of East Approach Slab Elevation
 - S-16 Deck Plan - I
 - S-17 Deck Plan - II
 - S-18 Deck Cross Section
 - S-19 Parapet Elevations
 - S-20 Deck Details
 - S-21 Parapet and Decorative Railing Parapet Mounted Details
 - S-22 West Approach Slab Plan
 - S-23 West Approach Slab Details
 - S-24 East Approach Slab Plan
 - S-25 East Approach Slab Details
 - S-26 Expansion Joint Details
 - S-27 Beam Framing Plan
 - S-28 Beam Details and Tables
 - S-29 Elastomeric Bearing Details
 - S-30 Fixed Bearing Details
 - S-31 West Abutment Plan and Elevation
 - S-32 West Abutment Section and Details
 - S-33 West Abutment Repair Details (1 of 2)
 - S-34 West Abutment Repair Details (2 of 2)
 - S-35 East Abutment Plan and Elevation
 - S-36 East Abutment Sections
 - S-37 Soldier Pile and Lagging Wall Sections
 - S-38 East Abutment Fence Details
 - S-39 East Abutment Details
 - S-40 East Abutment Architectural Details
 - S-41 Pier Plan and Elevation
 - S-42 Pier Details
 - S-43 Pier Architectural Details
 - S-44 Bar Splicer Assembly
 - S-45 Boring Logs - I
 - S-46 Boring Logs - II
 - S-47 Boring Logs - III
- AS-01 thru AS-72 Existing As-Builts SN 016-1088

STATION 7812+31.84
BUILT BY
STATE OF ILLINOIS
F.A.I. RTE. 90/94/290-SEC. 2013-036R
LOADING HL-93
STRUCTURE NO. 016-1711

NAME PLATE
See Std. 515001

Locate Name Plate at the front face of Parapet at Southwest corner.

0161711-60W71-S02-GenNote



USER NAME = dabe2lcd	DESIGNED - DD	REVISED
PLOT SCALE = N.T.S.	CHECKED - EJO	REVISED
PLOT DATE = 2/19/2014	DRAWN - BRD	REVISED
	CHECKED - EJO	REVISED

STATE OF ILLINOIS
DEPARTMENT OF TRANSPORTATION

GENERAL NOTES AND INDEX OF SHEETS
STRUCTURE NO. 016-1711
SHEET NO. S-02 OF S-47 SHEETS

F.A.I. RTE. 90/94/290	SECTION 2013-036R	COUNTY COOK	TOTAL SHEETS 256	SHEET NO. 94
CONTRACT NO. 60W71			ILLINOIS FED. AID PROJECT -NUMBER-	