

FAU ROUTE	SECTION	COUNTY
10-00032-00-BT	10-00032-00-BT	ST. CLAIR
CONTRACT NO. 97500		ILLINOIS
FEDERAL AID PROJECT		

THOUVENOT, WADE & MOERCHEN, INC.
ENGINEERS • SURVEYORS • PLANNERS



CORPORATE OFFICE
4940 OLD COLLINSVILLE RD.
SWANSEA, ILLINOIS 62226
TEL (618) 624-4488
FAX (618) 624-6688
corp@twm-inc.com

WATERLOO OFFICE
113 SOUTH MAIN STREET
WATERLOO, ILLINOIS 62298
TEL (618) 939-5050
FAX (618) 939-3938
waterloo@twm-inc.com

EDWARDSVILLE OFFICE
600 COUNTRY CLUB VIEW, SUITE 1
EDWARDSVILLE, ILLINOIS 62025
TEL (618) 656-4040
FAX (618) 656-4343
edwardsville@twm-inc.com

ST. LOUIS OFFICE
720 OLIVE ST., SUITE 200 A
ST. LOUIS, MISSOURI 63101
TEL (314) 241-6300
stlouis@twm-inc.com

PROFESSIONAL REGISTRATIONS	LICENSE NO.
ILLINOIS PROFESSIONAL DESIGN FIRM	184-001220
PROFESSIONAL ENGINEERING CORP.	02-053770
PROFESSIONAL STRUCTURAL ENGR. CORP.	01-005002
ILLINOIS PROF. LAND SURVEYING CORP.	048-000029
MISSOURI PROFESSIONAL ENGR. CORP.	NC 001528
MISSOURI LAND SURVEYING CORP.	NC 000345

Signature: _____
Signature Date: _____
Expiration Date: _____

STATEMENT OF RESPONSIBILITY
I hereby confirm that the document herein to be authorized by my seal is restricted to this sheet, and I hereby disclaim any responsibility for all other drawings, specifications, estimates, reports or other documents or instruments relating to or intended to be utilized for any other part of the architectural, engineering or survey project.



TITLE: SECTION 10-00032-00-BT
EROSION CONTROL PLAN
STA. 40+00 - STA. 52+56.68

PROJECT: RICHLAND CREEK BIKE TRAIL
PHASE 2B
VILLAGE OF SWANSEA
ST. CLAIR COUNTY, ILLINOIS

REV.	DATE	DESCRIPTION

DRAWN BY: JUV	SHEET
DESIGNED BY: JUV	14
CHECKED BY: MJK	OF 46 SHEETS
APPROVED BY: JUV	PROJECT DESCRIPTION
PROJECT NUMBER: M19100072A	

ISSUED FOR REVIEW ISSUED FOR BIDDING
 ISSUED FOR CONSTR. RECORD DRAWING

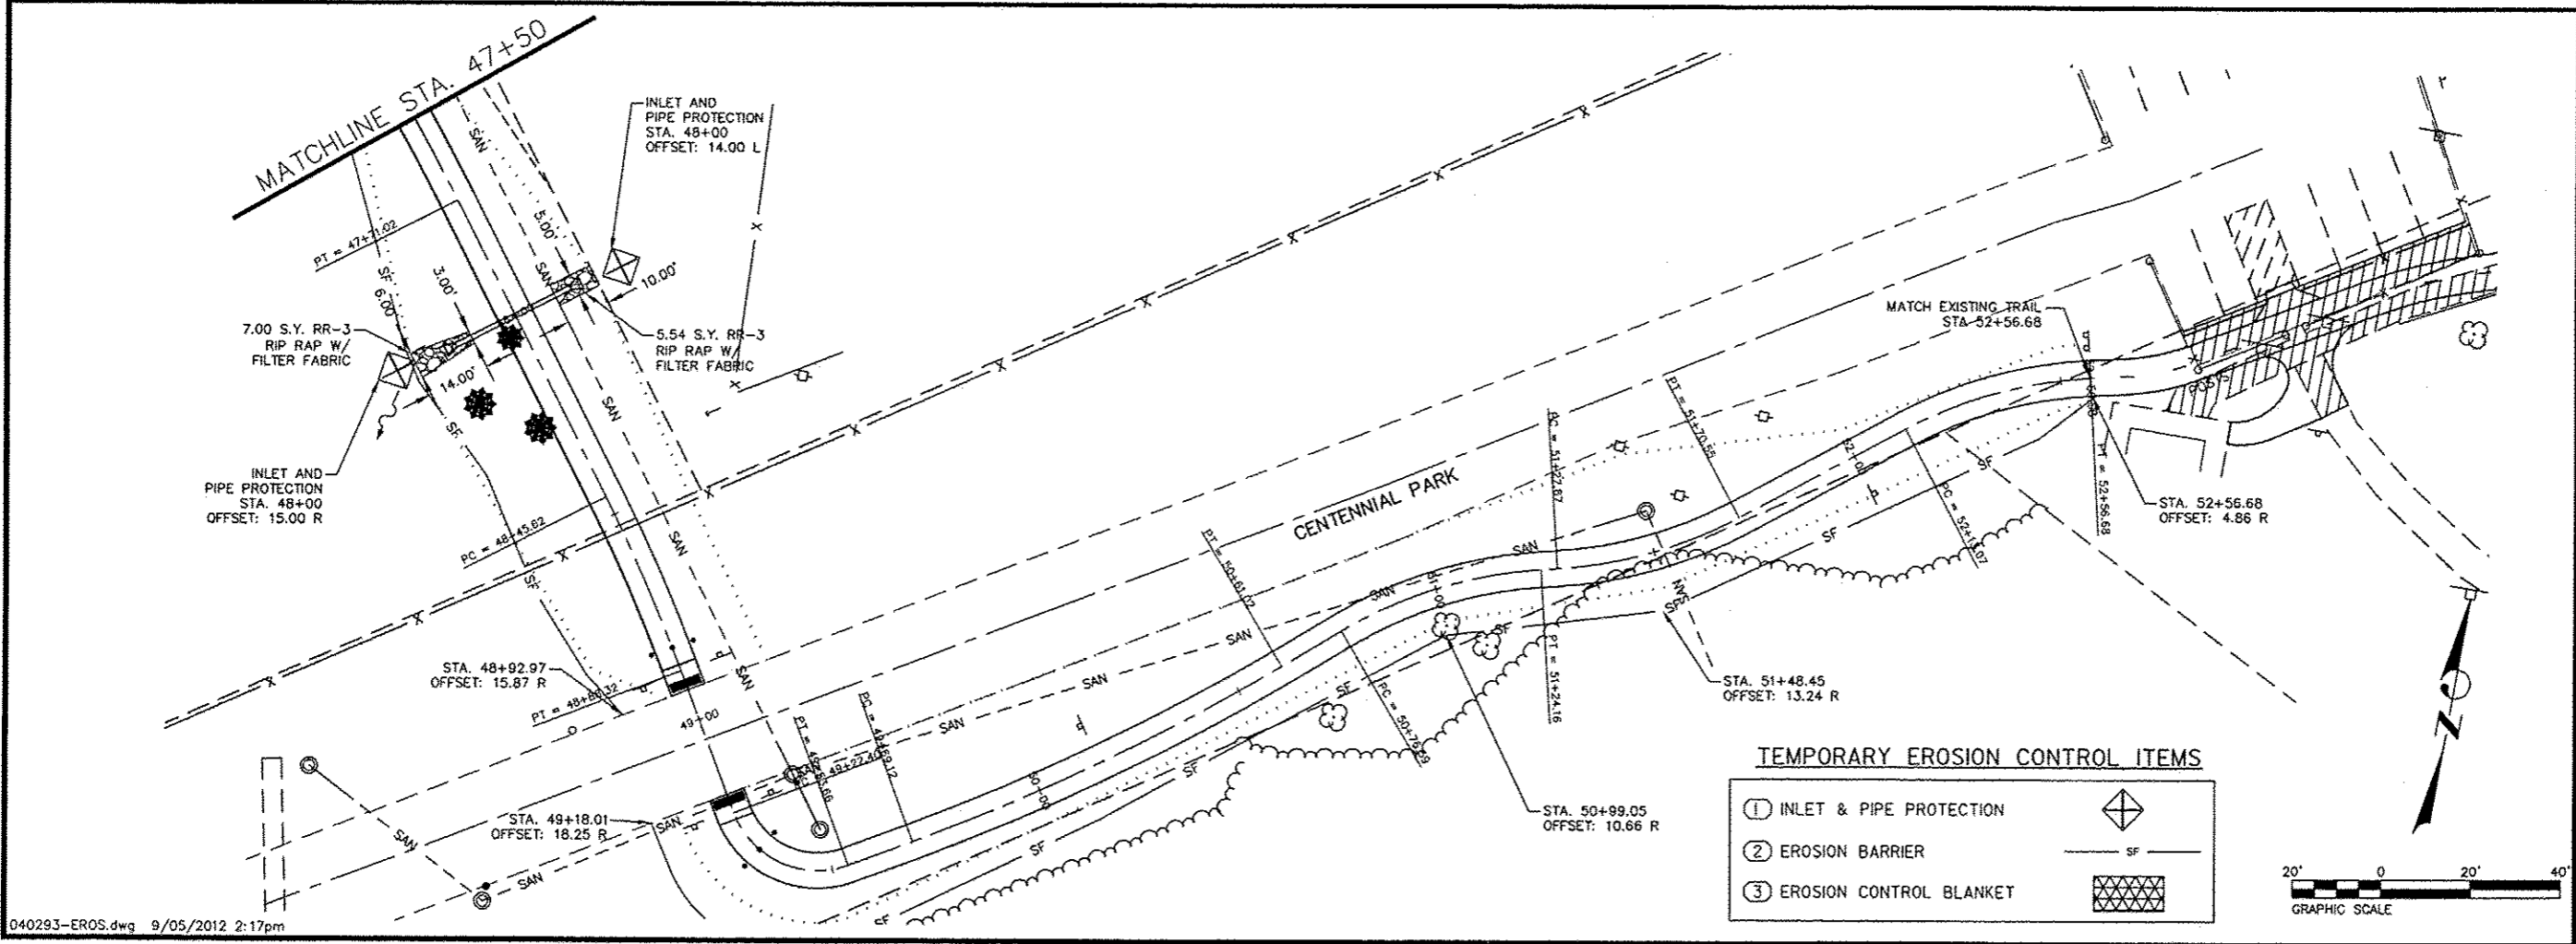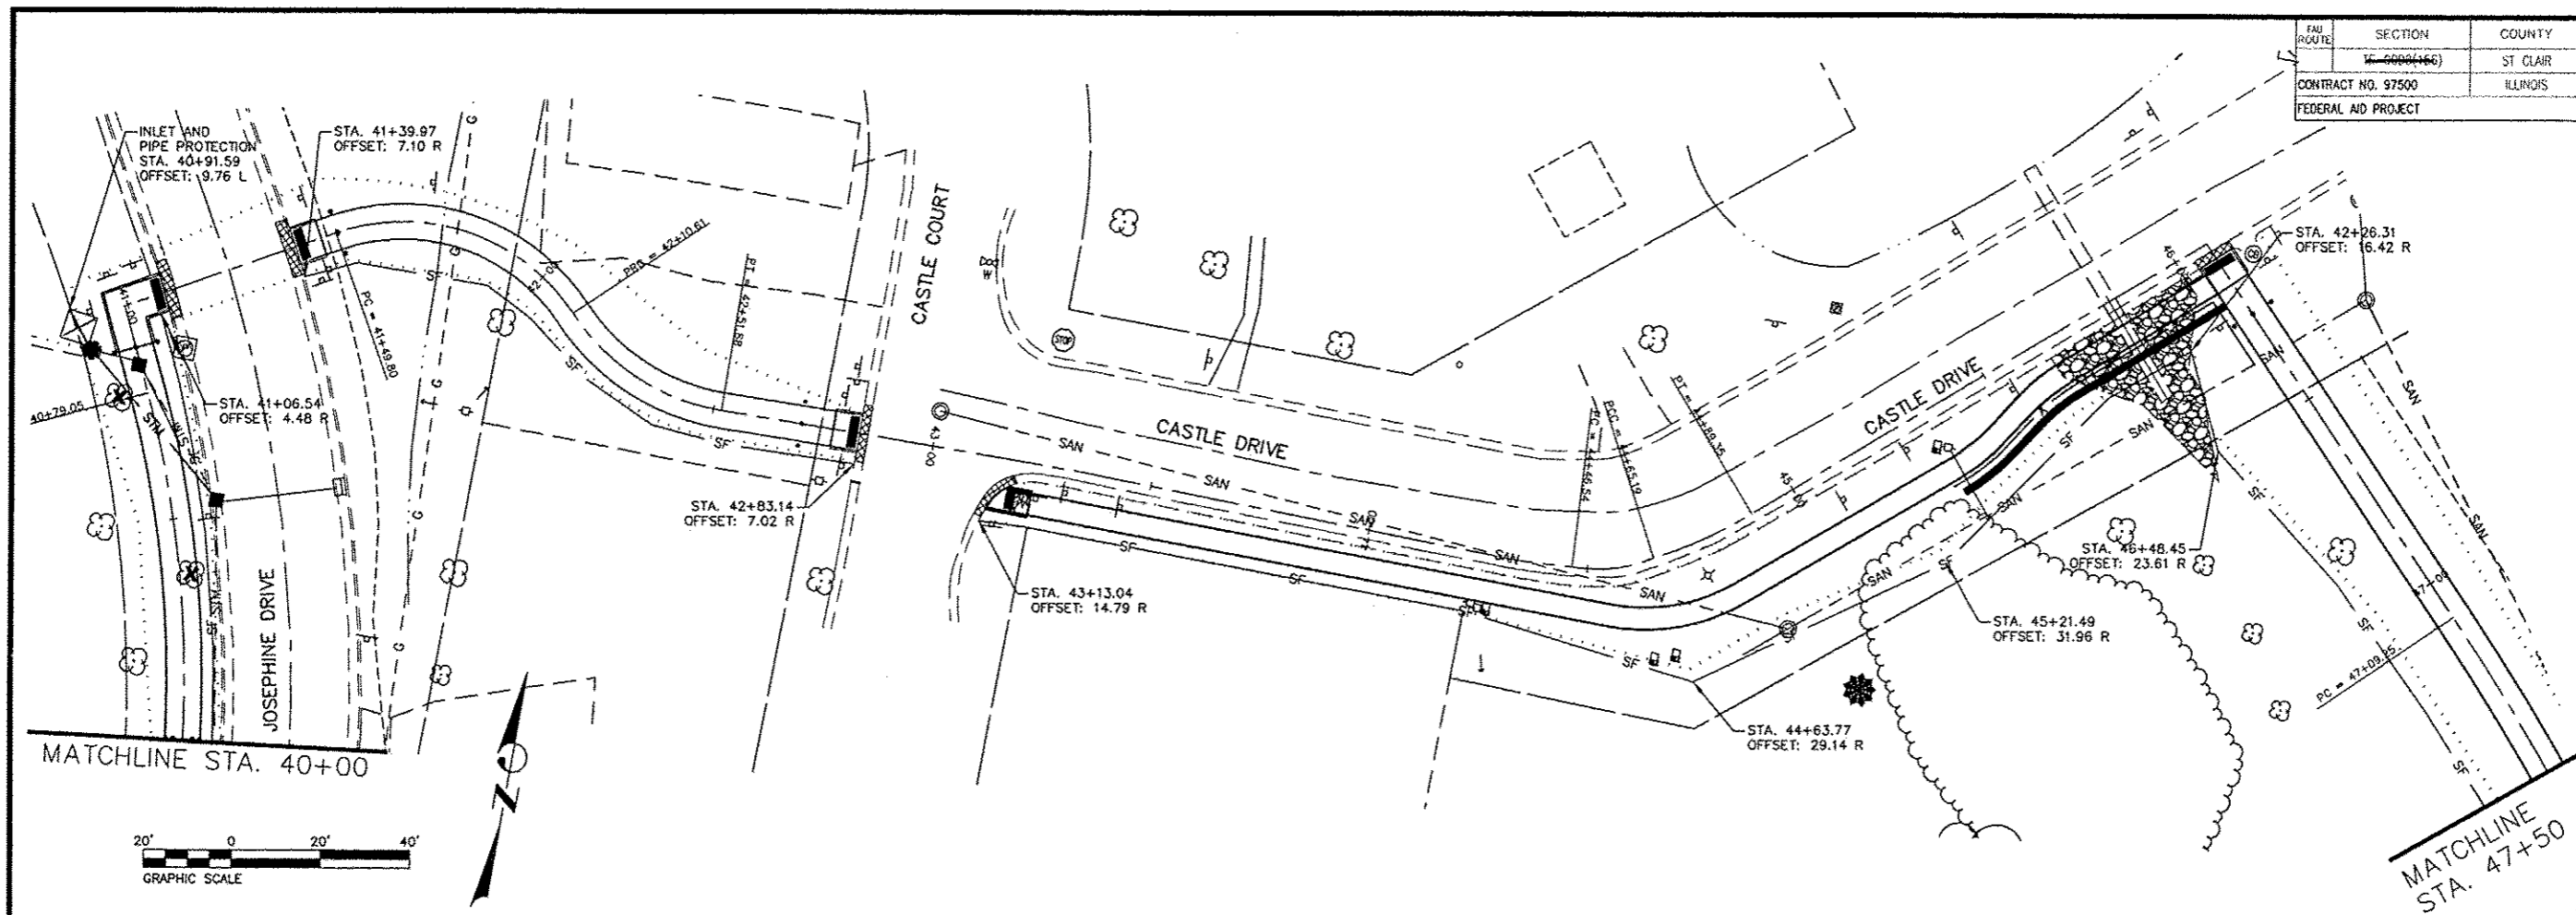

TEMPORARY EROSION CONTROL ITEMS

① INLET & PIPE PROTECTION	
② EROSION BARRIER	
③ EROSION CONTROL BLANKET	

P:\100221\100221.dwg Phase 2B Plan\100221-020.dwg Plotted By: jmmw@twm.com 9/5/2012 2:17pm