
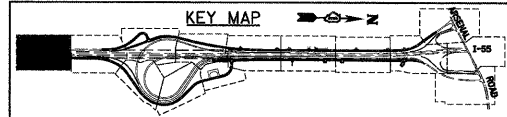


NOTES:

1. TEMPORARY LIGHTING UNITS, TEMPORARY LIGHTING CONTROLLER AND ASSOCIATED SERVICE SHALL BE FURNISHED, INSTALLED, AND ENERGIZED PRIOR TO OPENING RAMP D FOR TRAFFIC.
2. TEMPORARY LIGHTING WILL REMAIN IN SERVICE UNTIL PROPOSED (PERMANENT) LIGHTING IS INSTALLED UNDER A SEPARATE CONTRACT.
3. TEMPORARY WOOD POLE, 100FT., CLASS 1, 15 FT. MAST ARM WITH LUMINAIRE, SODIUM VAPOR, HIGH MAST, HORIZONTAL MOUNT, 750 WATT, 80 FT. MOUNTING HEIGHT. FOR TEMPORARY LIGHTING DETAILS, SEE DRAWING RL-D1.

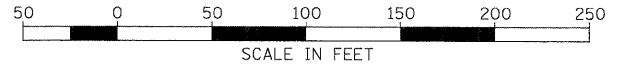

McDonough Associates Inc.
 Engineers / Architects
 130 East Randolph Street Chicago, Illinois 60601

FILE NAME = D168C31-SHT-PLAN01.dgn	USER NAME = TKluogel	DESIGNED - JLW	REVISED -	STATE OF ILLINOIS DEPARTMENT OF TRANSPORTATION	I-55 AT ARSENAL ROAD RAMP D TEMPORARY LIGHTING PLAN	F.A.I. RTE. 55	SECTION (99-1&2)AC-3	COUNTY WILL	TOTAL SHEETS 524	SHEET NO. 292
PLOT SCALE = 1:50		DRAWN - CJM		SCALE: 1" = 50'		SHEET NO. 1 OF 3 SHEETS		CONTRACT NO. 60C31		FINAL
PLOT DATE = 12/11/2009		CHECKED - KMY		STA. TO STA.		FED. ROAD DIST. NO. 1		ILLINOIS FED. AID PROJECT		RL-P1
DATE = 12/18/09		REVISED -								