


NEW 4" BITUMINOUS SURFACE COURSE (401)

NEW 12" WIDE YELLOW TAXIWAY MARKING W / 6" BLACK BORDER (620)(TYP)

NEW 4' WIDE PCC APRON (610)(TYP)

NEW 4" PCC SIDEWALK (TYP)

NEW TOPSOIL (905), SEED (901) AND MULCH (908) (TYP)

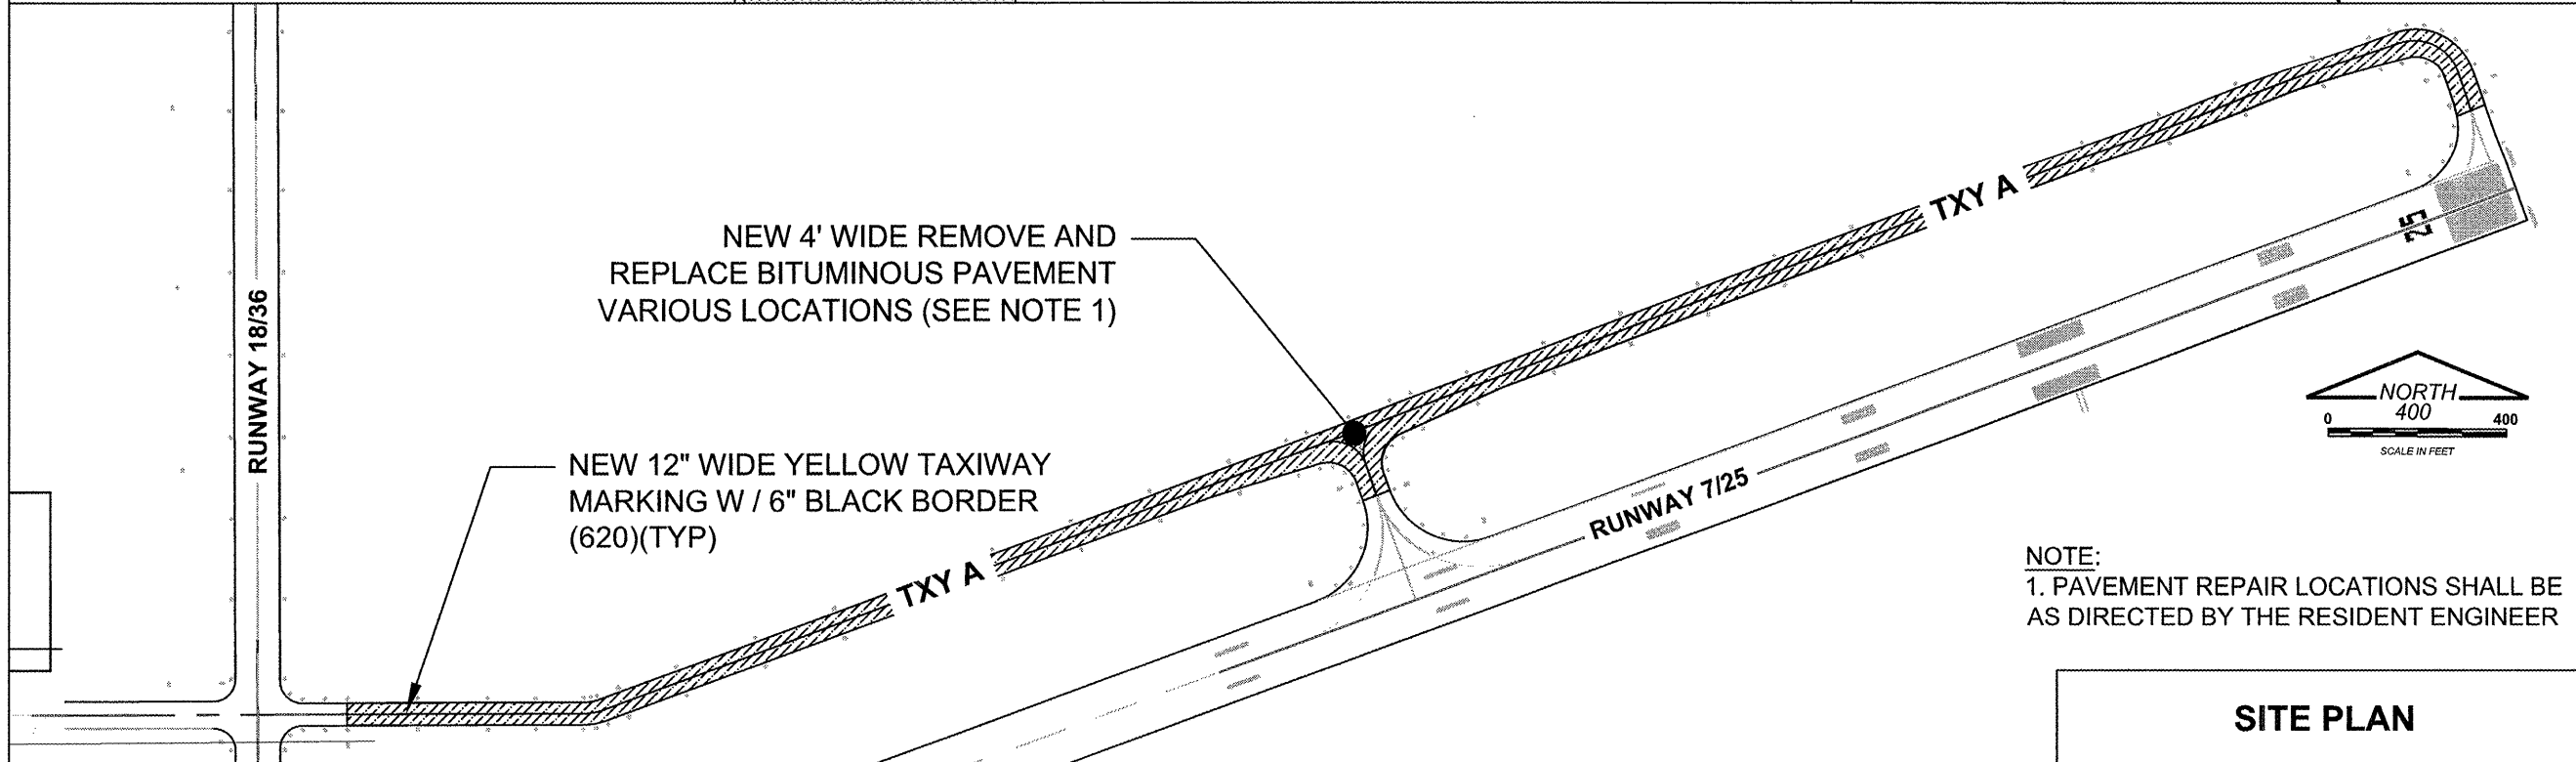

NOTE:
1. PAVEMENT REPAIR LOCATIONS SHALL BE AS DIRECTED BY THE RESIDENT ENGINEER

SITE PLAN

WH008



Whiteside County **AIRPORT** JOSEPH H. BITTORF FIELD

Whiteside County Airport

Sterling / Rock Falls, Illinois


Whiteside County Airport

AIP: 3-17-0098-B15 SQI-3872

REHABILITATE NORTH T-HANGAR PAVEMENTS / TAXIWAY REPAIRS

Revisions

No.	Date	Description

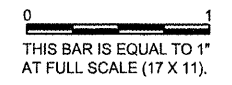

DESIGN BY: CMT- RFD
 DRAWN BY: CMT- RFD
 CHECKED BY: CMT- RFD
 APPROVED BY: JGP
 DATE: 11.21.08
 JOB No: 08292-05-00

SITE PLAN (SPL1)

03