

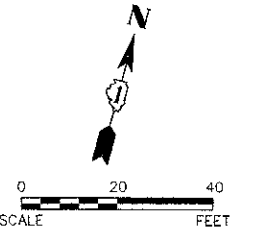


DATE	
BY	
PROJECT	
NO. 1	
NO. 2	
DATE	
BY	
PROJECT	
NO. 1	
NO. 2	
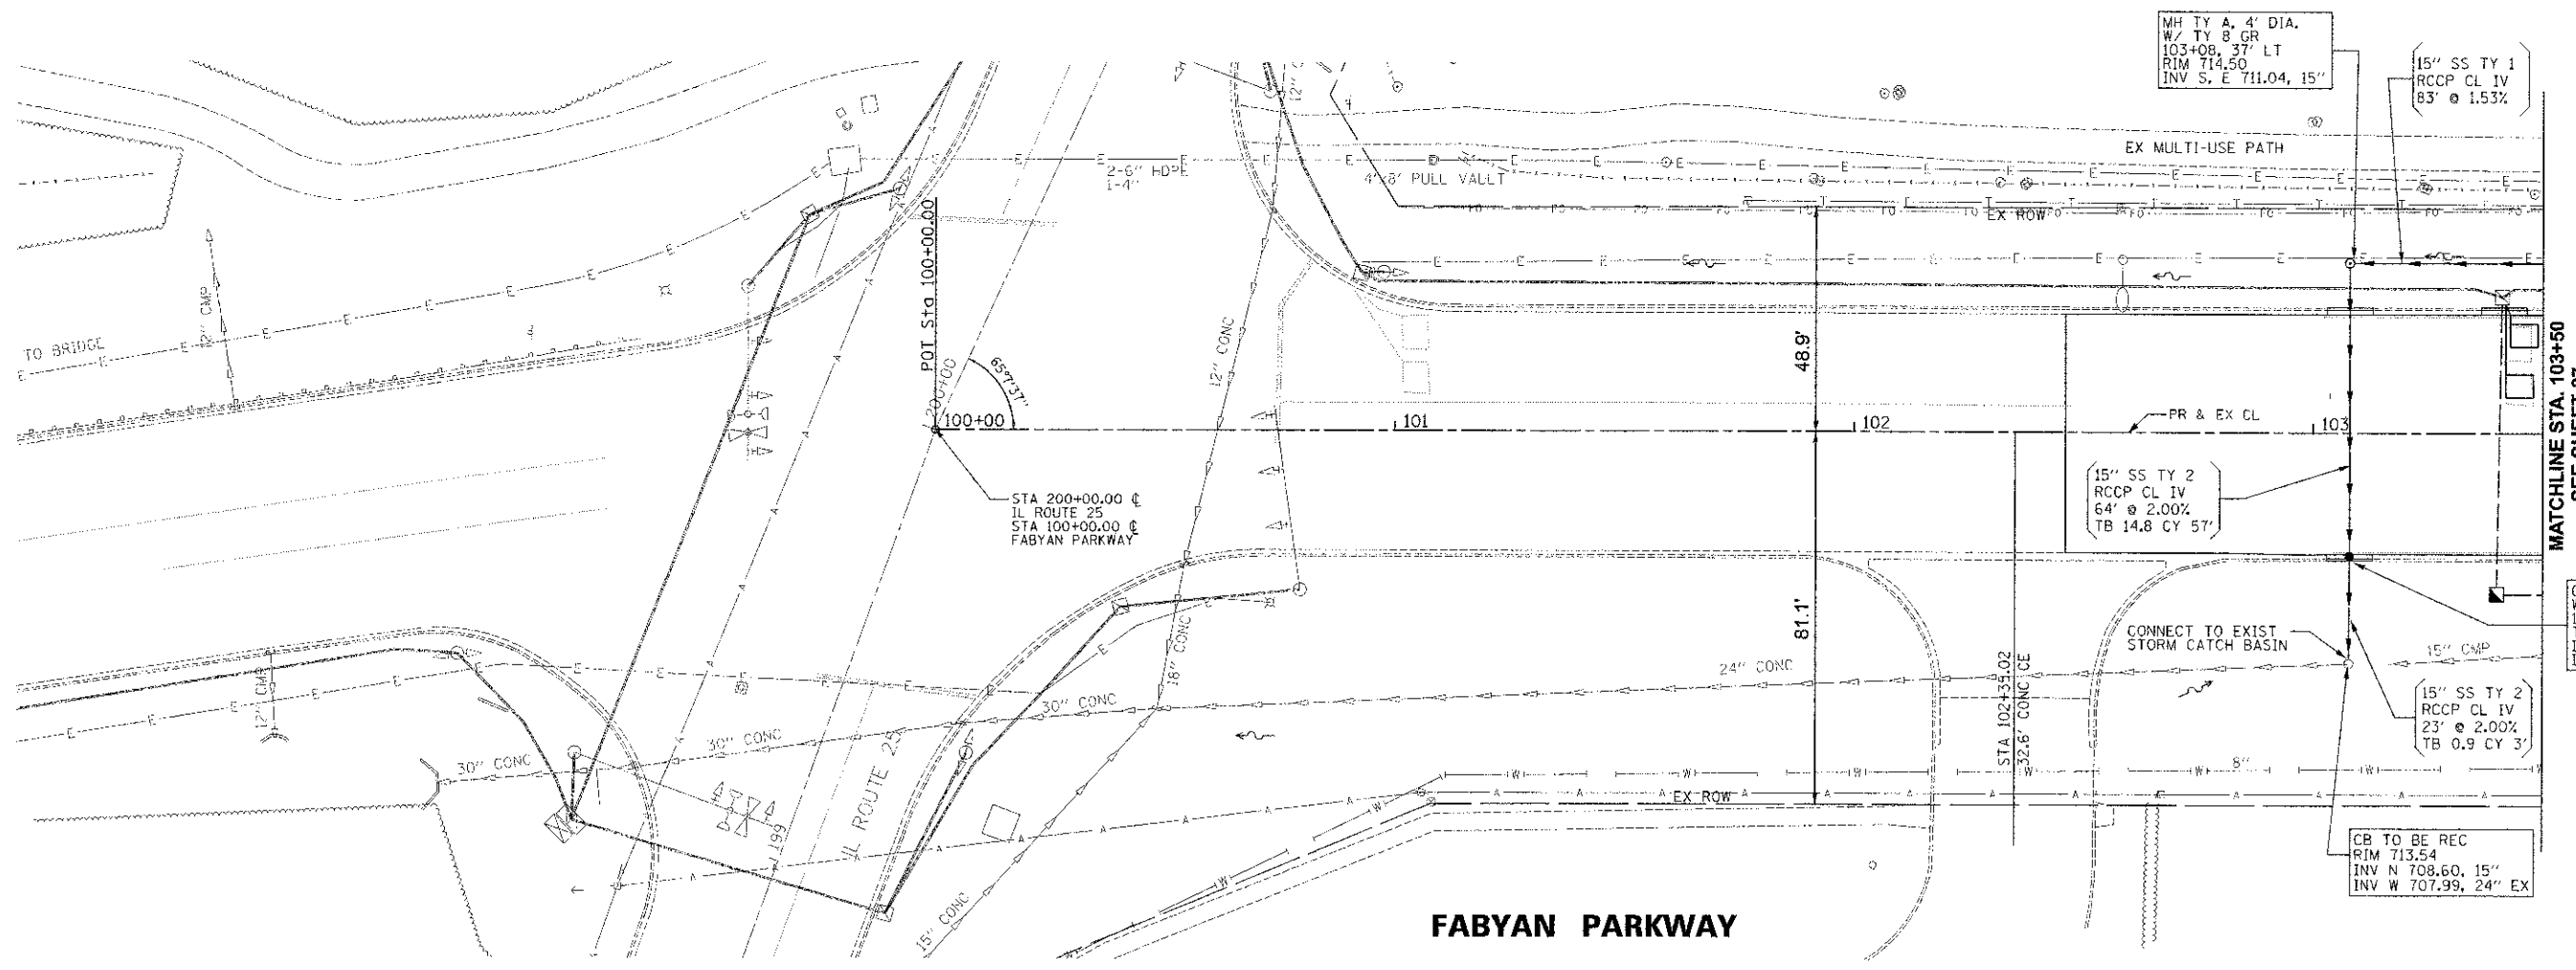

FABYAN PARKWAY

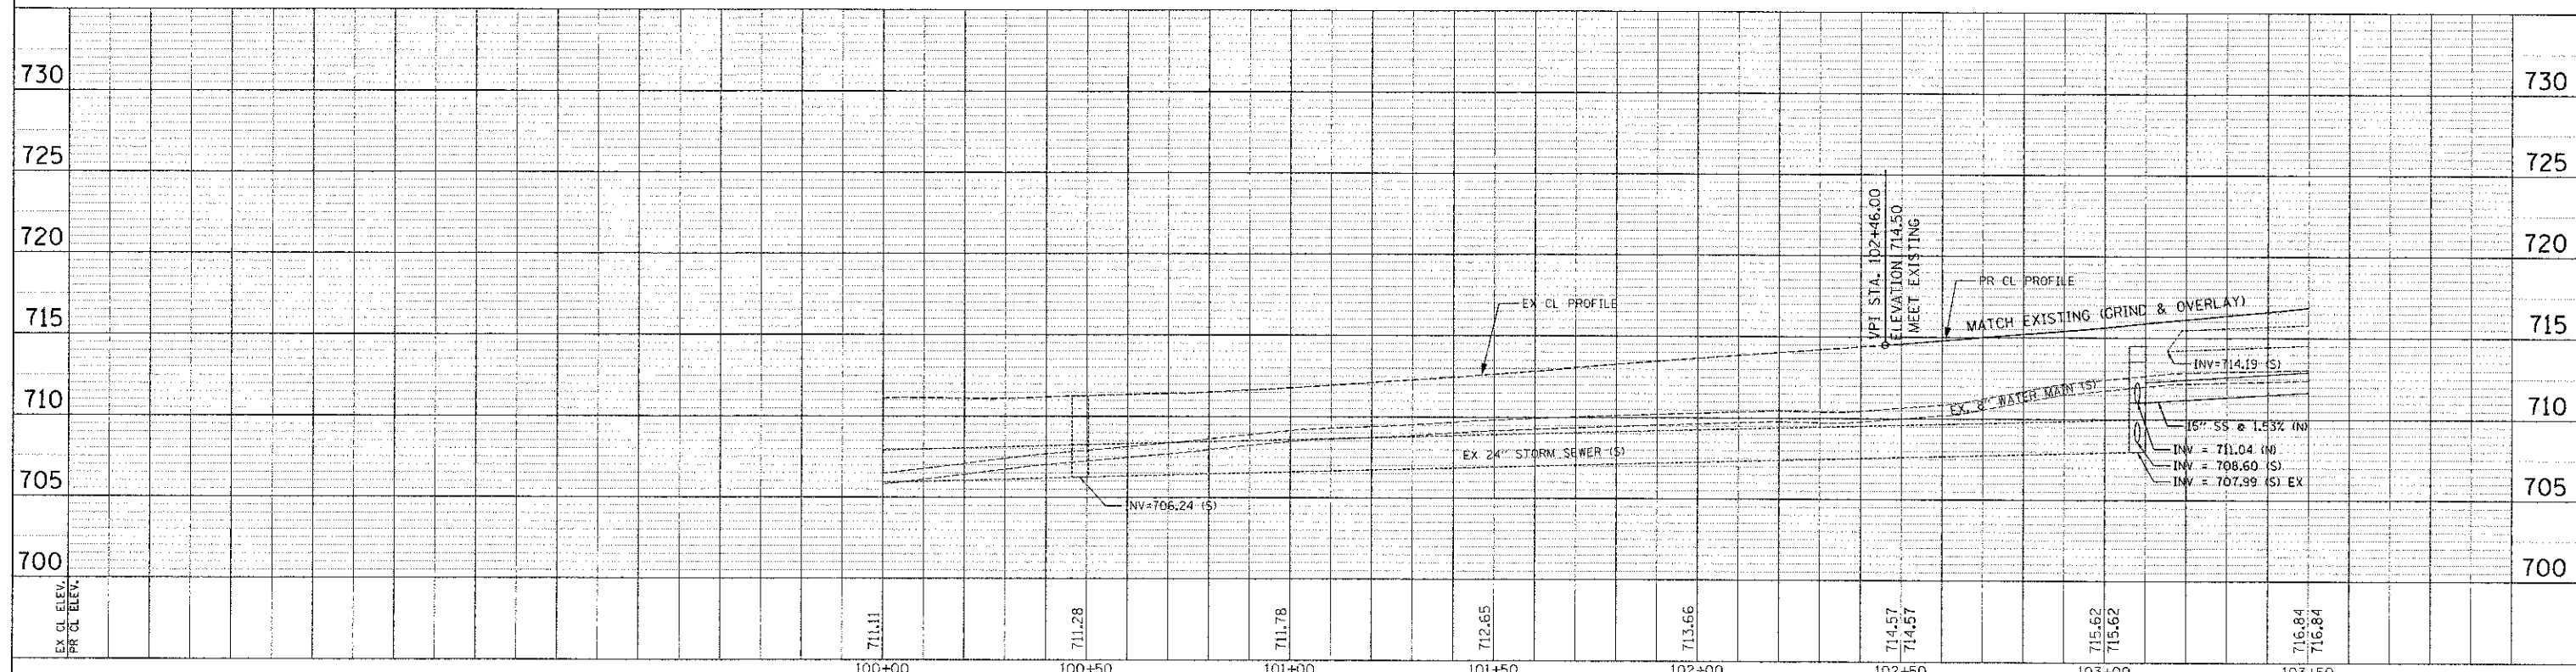

SCALE:
HORIZONTAL 1" = 20'
VERTICAL 1" = 5'

Engineering Enterprises, Inc. CONSULTING ENGINEERS 52 Wheeler Road Sugar Grove, Illinois 60554 630.466.6700 / www.eeieco.com	KANE COUNTY DIVISION OF TRANSPORTATION 41W011 BURLINGTON ROAD ST. CHARLES, IL 60175	DESIGNED J.W. SWM	REVISED JPS 02/04/13	STATE OF ILLINOIS DEPARTMENT OF TRANSPORTATION	FABYAN PARKWAY DRAINAGE AND UTILITY PLAN AND PROFILE		F.A.P. 363	SECTION 10-00404-00-CH	COUNTY KANE	TOTAL SHEETS 59	SHEET NO. 26
		DRAWN JPS	REVISED -		SCALE: 1"=20'	SHEET NO. 1 OF 5 SHEETS	STA. 100+00 TO STA. 103+50	C-91-496-10	CONTRACT NO. 63818	ILLINOIS FED. AID PROJECT CMM-90036271	
DATE 12/1/12		CHECKED JRL	REVISED -								

P:\2012\12\2013 110135 AM By: RCHM:97
 Copyright 2012 Engineering Enterprises, Inc.