



CONTRACT NO. 99199

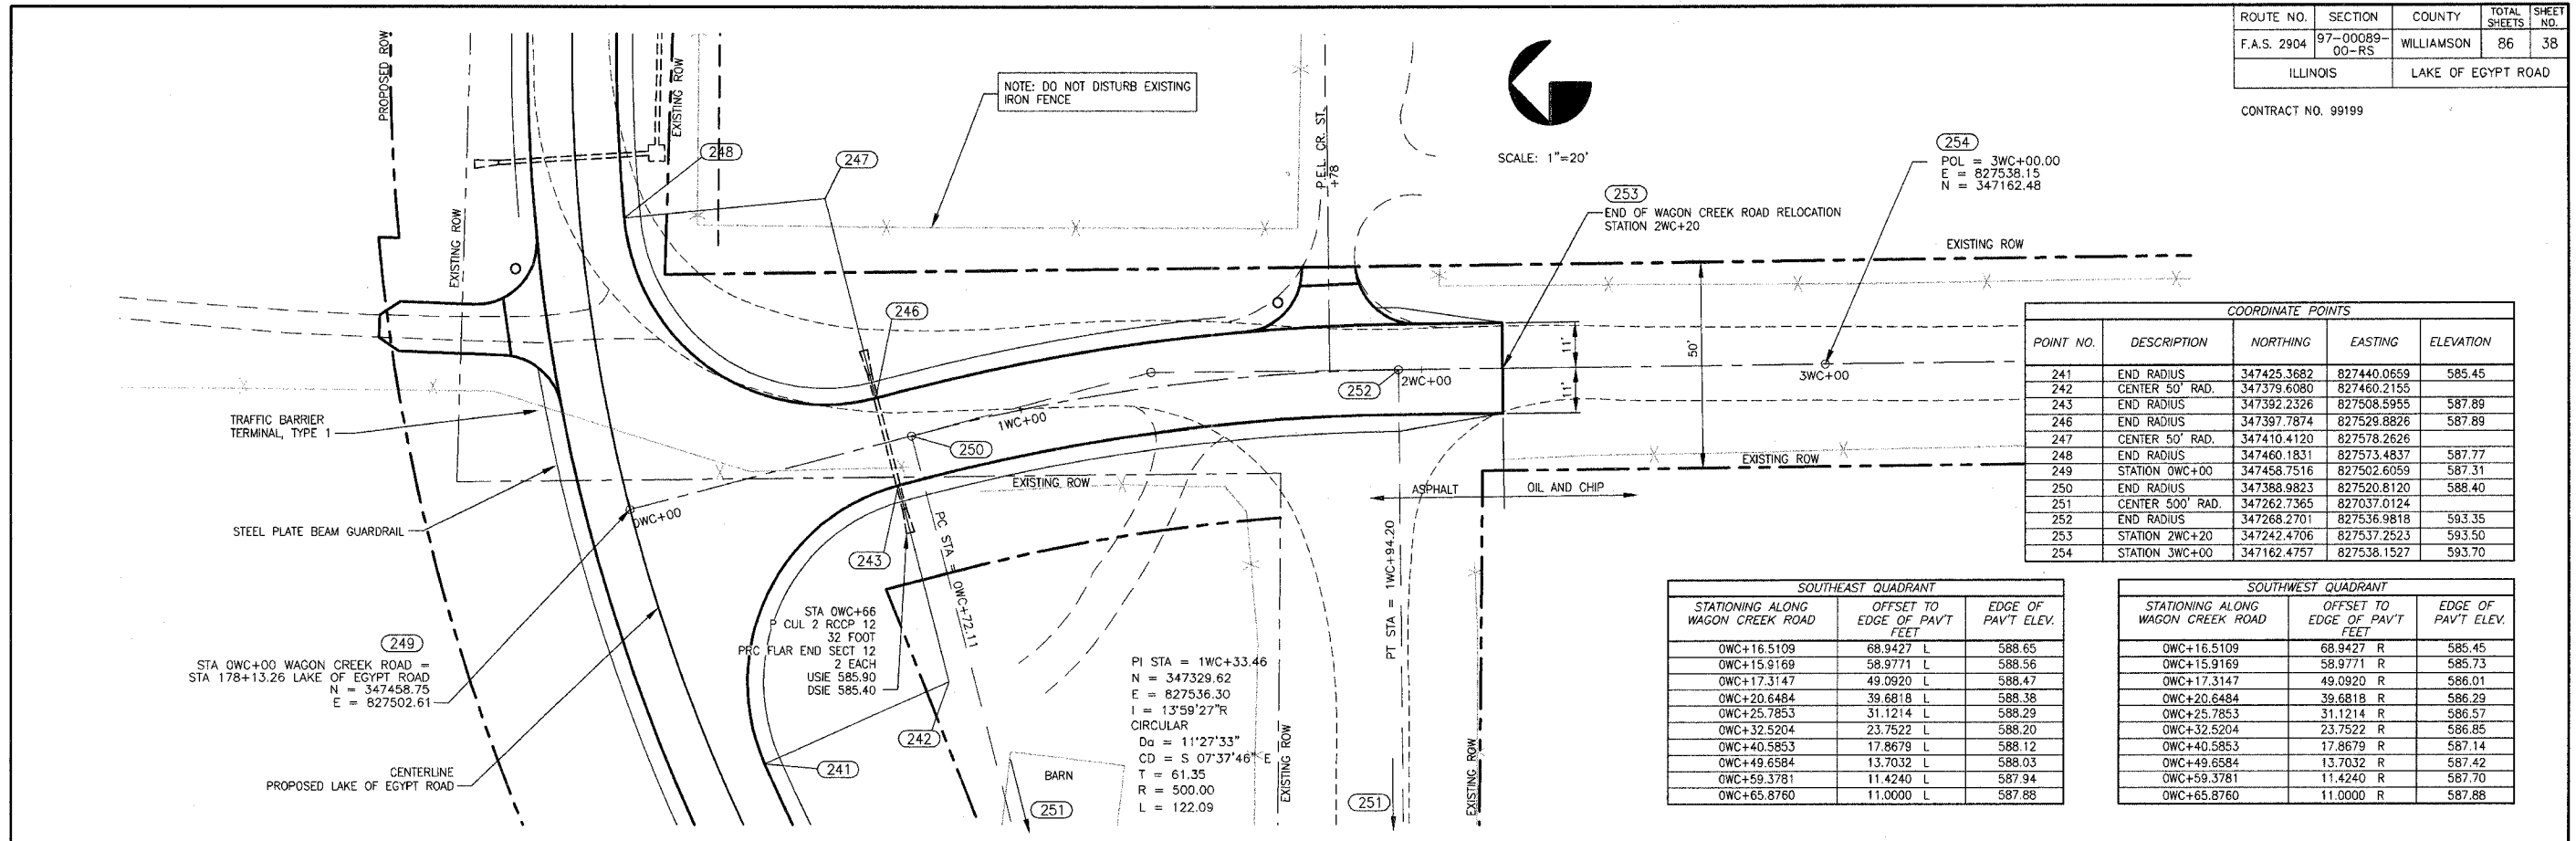

COORDINATE POINTS				
POINT NO.	DESCRIPTION	NORTHING	EASTING	ELEVATION
241	END RADIUS	347425.3682	827440.0659	585.45
242	CENTER 50' RAD.	347379.6080	827460.2155	
243	END RADIUS	347392.2326	827508.5955	587.89
246	END RADIUS	347397.7874	827529.8826	587.89
247	CENTER 50' RAD.	347410.4120	827578.2626	
248	END RADIUS	347460.1831	827573.4837	587.77
249	STATION OWC+00	347458.7516	827502.6059	587.31
250	END RADIUS	347388.9823	827520.8120	588.40
251	CENTER 500' RAD.	347262.7365	827037.0124	
252	END RADIUS	347268.2701	827536.9818	593.35
253	STATION 2WC+20	347242.4706	827537.2523	593.50
254	STATION 3WC+00	347162.4757	827538.1527	593.70

SOUTHEAST QUADRANT			
STATIONING ALONG WAGON CREEK ROAD	OFFSET TO EDGE OF PAVT FEET		EDGE OF PAVT ELEV.
OWC+16.5109	68.9427	L	588.65
OWC+15.9169	58.9771	L	588.56
OWC+17.3147	49.0920	L	588.47
OWC+20.6484	39.6818	L	588.38
OWC+25.7853	31.1214	L	588.29
OWC+32.5204	23.7522	L	588.20
OWC+40.5853	17.8679	L	588.12
OWC+49.6584	13.7032	L	588.03
OWC+59.3781	11.4240	L	587.94
OWC+65.8760	11.0000	L	587.88

SOUTHWEST QUADRANT			
STATIONING ALONG WAGON CREEK ROAD	OFFSET TO EDGE OF PAVT FEET		EDGE OF PAVT ELEV.
OWC+16.5109	68.9427	R	585.45
OWC+15.9169	58.9771	R	585.73
OWC+17.3147	49.0920	R	586.01
OWC+20.6484	39.6818	R	586.29
OWC+25.7853	31.1214	R	586.57
OWC+32.5204	23.7522	R	586.85
OWC+40.5853	17.8679	R	587.14
OWC+49.6584	13.7032	R	587.42
OWC+59.3781	11.4240	R	587.70
OWC+65.8760	11.0000	R	587.88

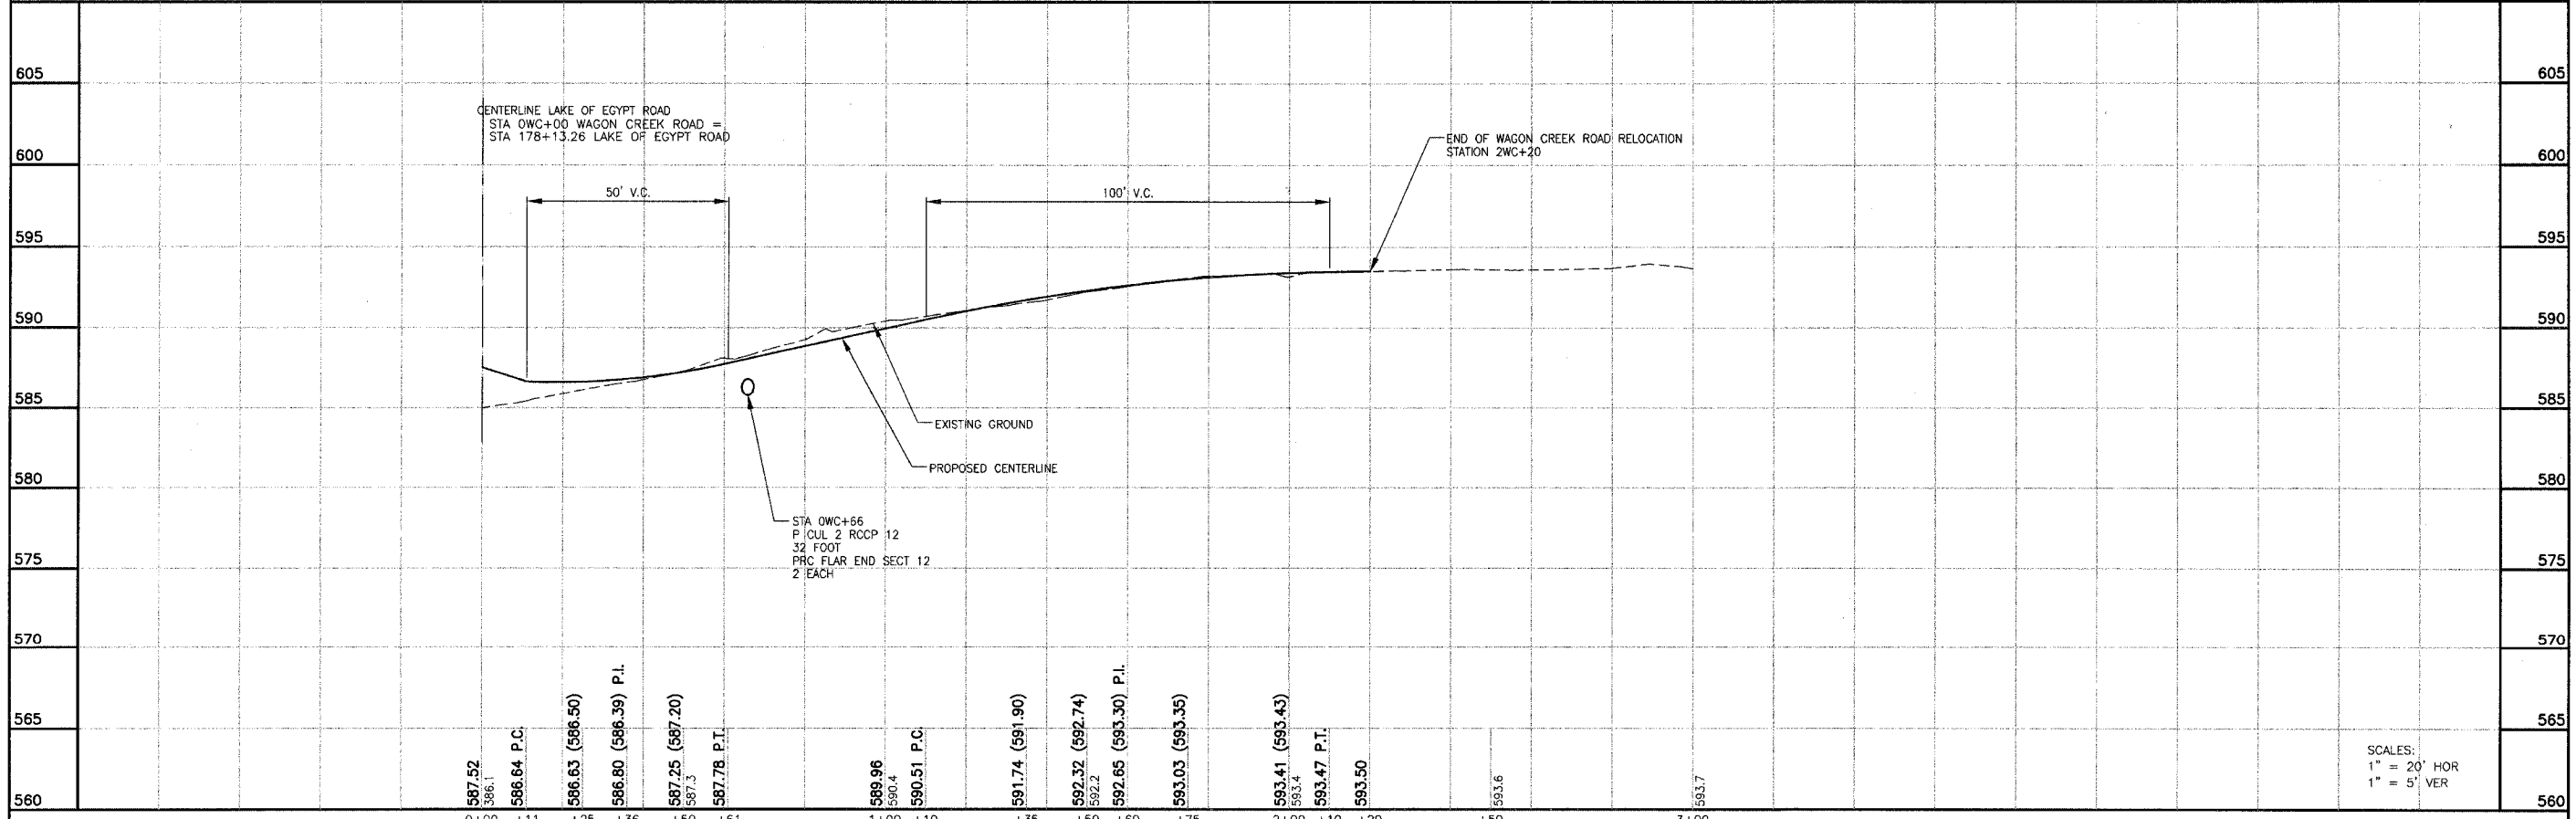

LAKE OF EGYPT ROAD IMPROVEMENTS – WAGON CREEK ROAD RELOCATION PLAN AND PROFILE – STATION OWC+00 TO 3WC+00

SCALES:
1" = 20' HOR
1" = 5' VER

P:\00044\Combined Plans\34-43\Intersect.DWG, 3/15/2007, 3:02:32 PM