



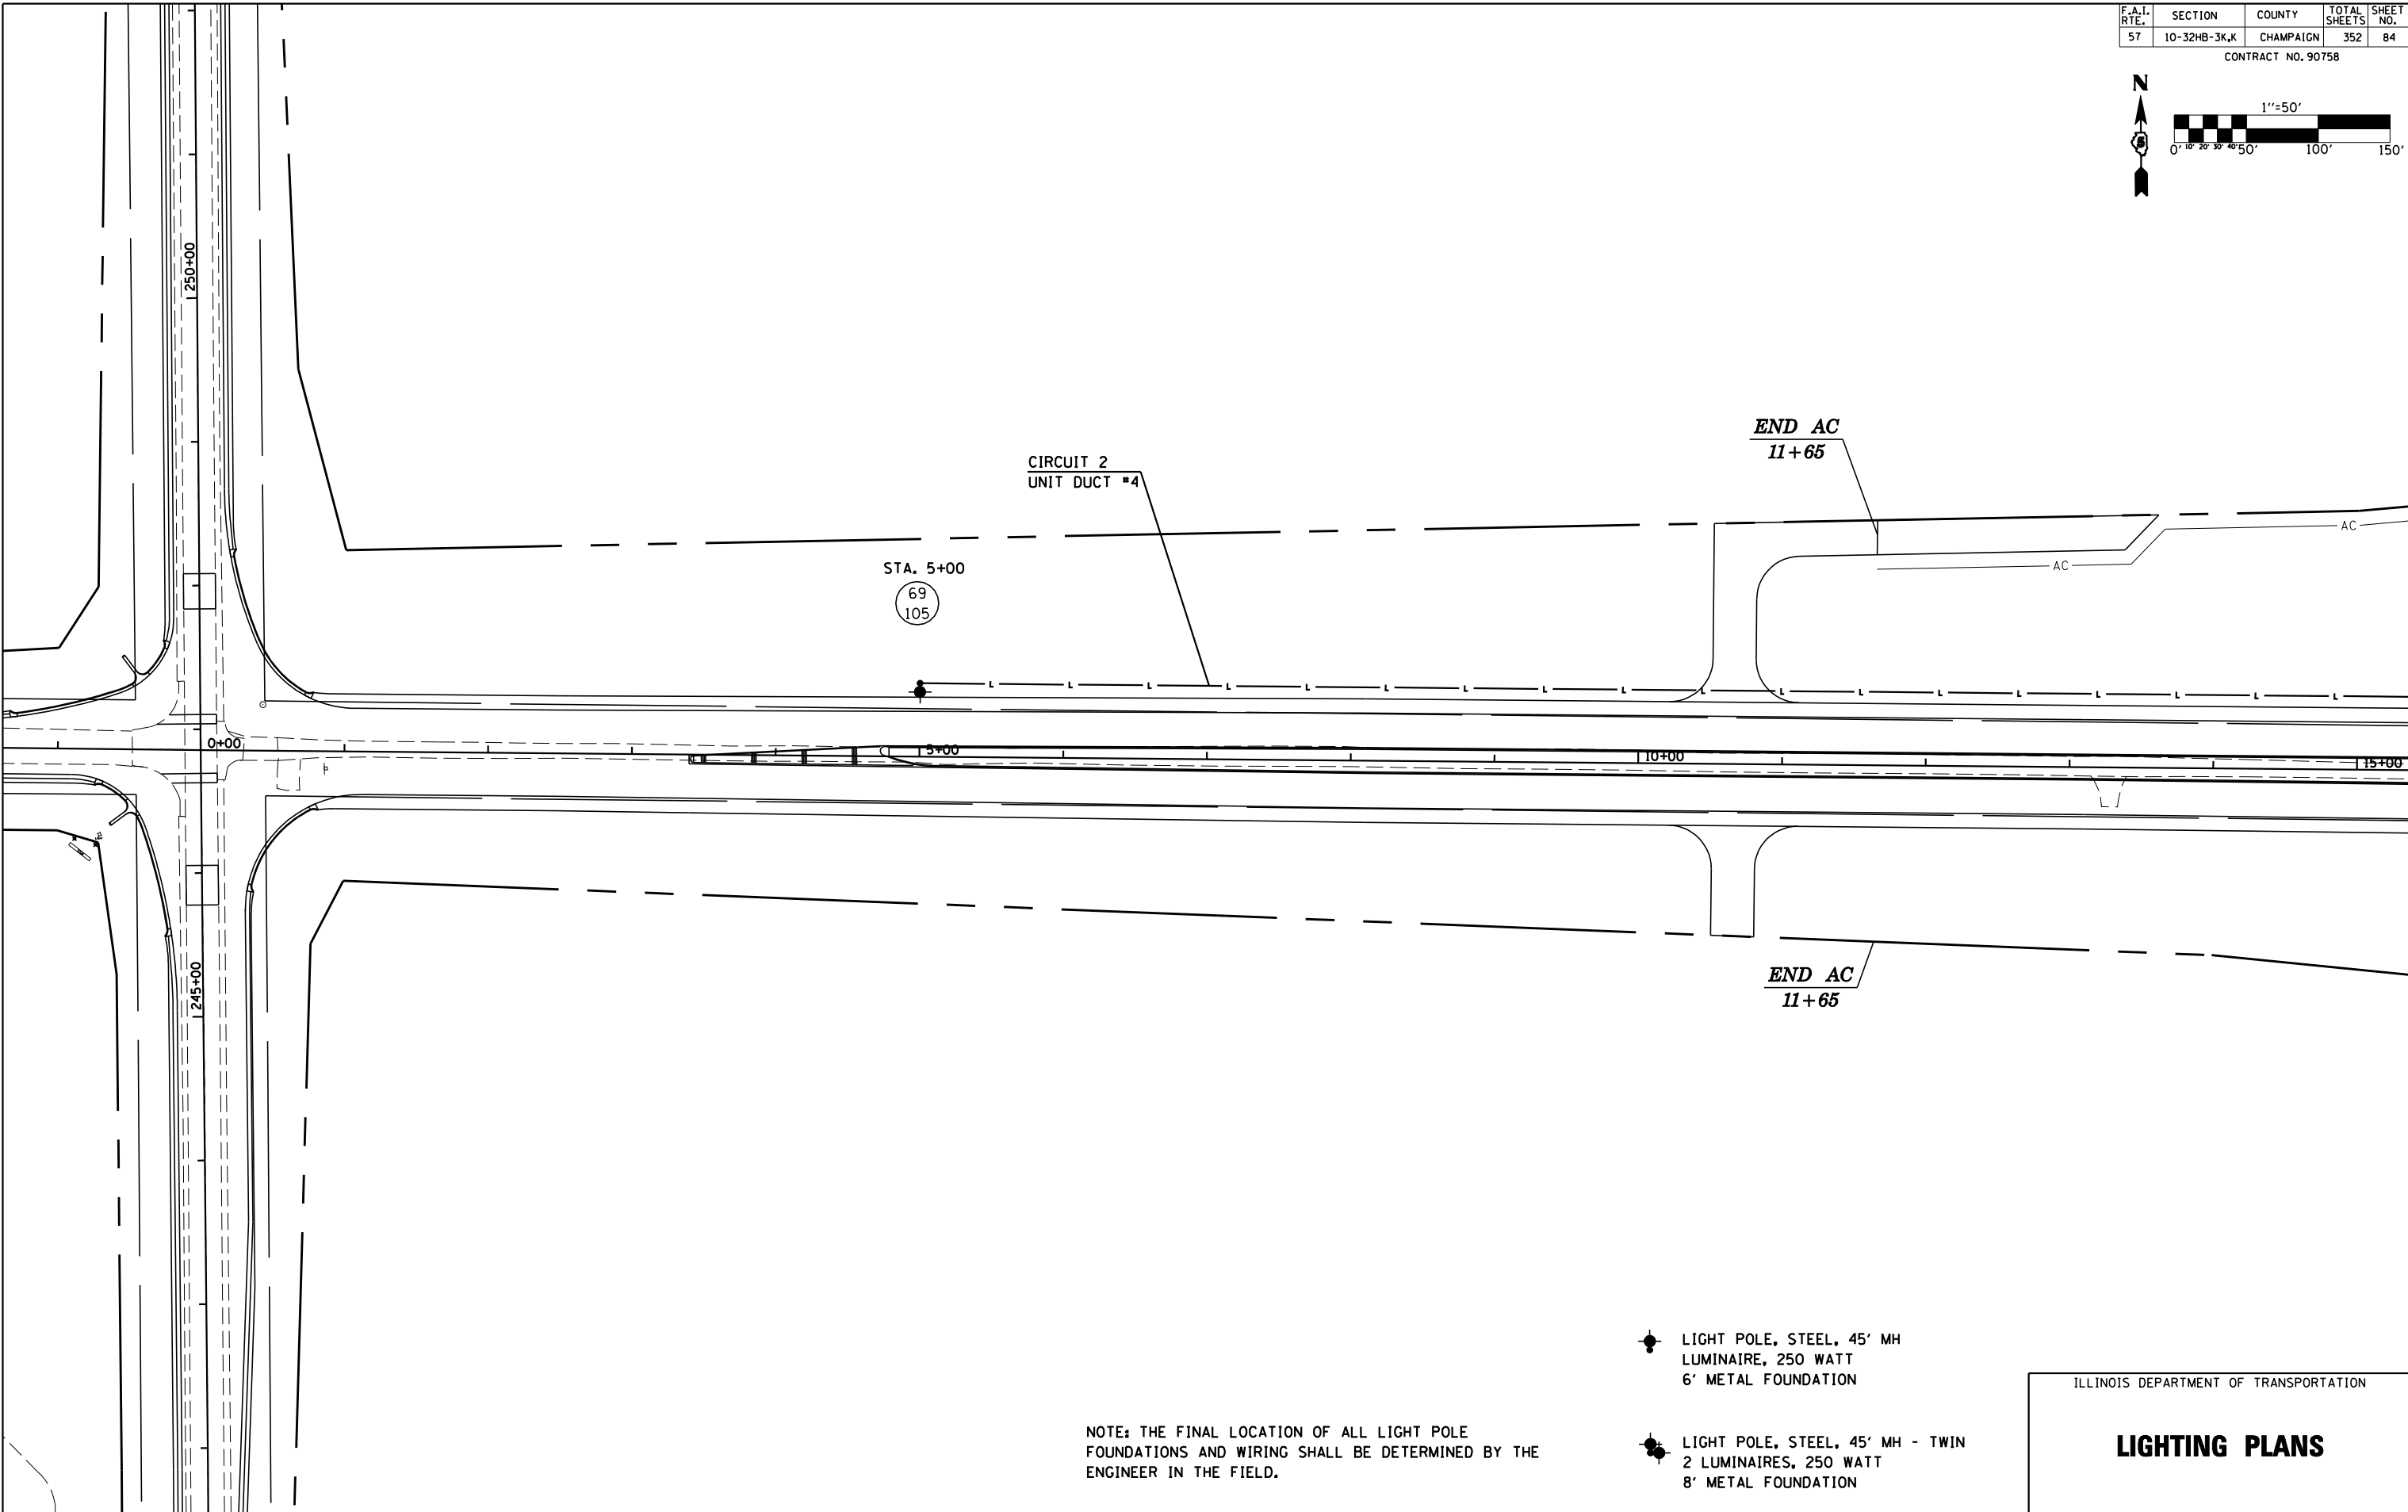

F.A.I. RTE.	SECTION	COUNTY	TOTAL SHEETS	SHEET NO.
57	10-32HB-3K,K	CHAMPAIGN	352	84

CONTRACT NO. 90758

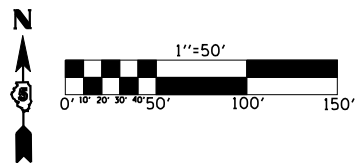

NOTE: THE FINAL LOCATION OF ALL LIGHT POLE FOUNDATIONS AND WIRING SHALL BE DETERMINED BY THE ENGINEER IN THE FIELD.

-  LIGHT POLE, STEEL, 45' MH
LUMINAIRE, 250 WATT
6' METAL FOUNDATION
-  LIGHT POLE, STEEL, 45' MH - TWIN
2 LUMINAIRES, 250 WATT
8' METAL FOUNDATION

ILLINOIS DEPARTMENT OF TRANSPORTATION

LIGHTING PLANS