

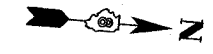
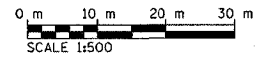


FAP ROUTE	SECTION	COUNTY	TOTAL SHEETS	SHEET NO.
600	51RS-3	*	347	134
STA. TO STA.		CONTRACT : 76563		

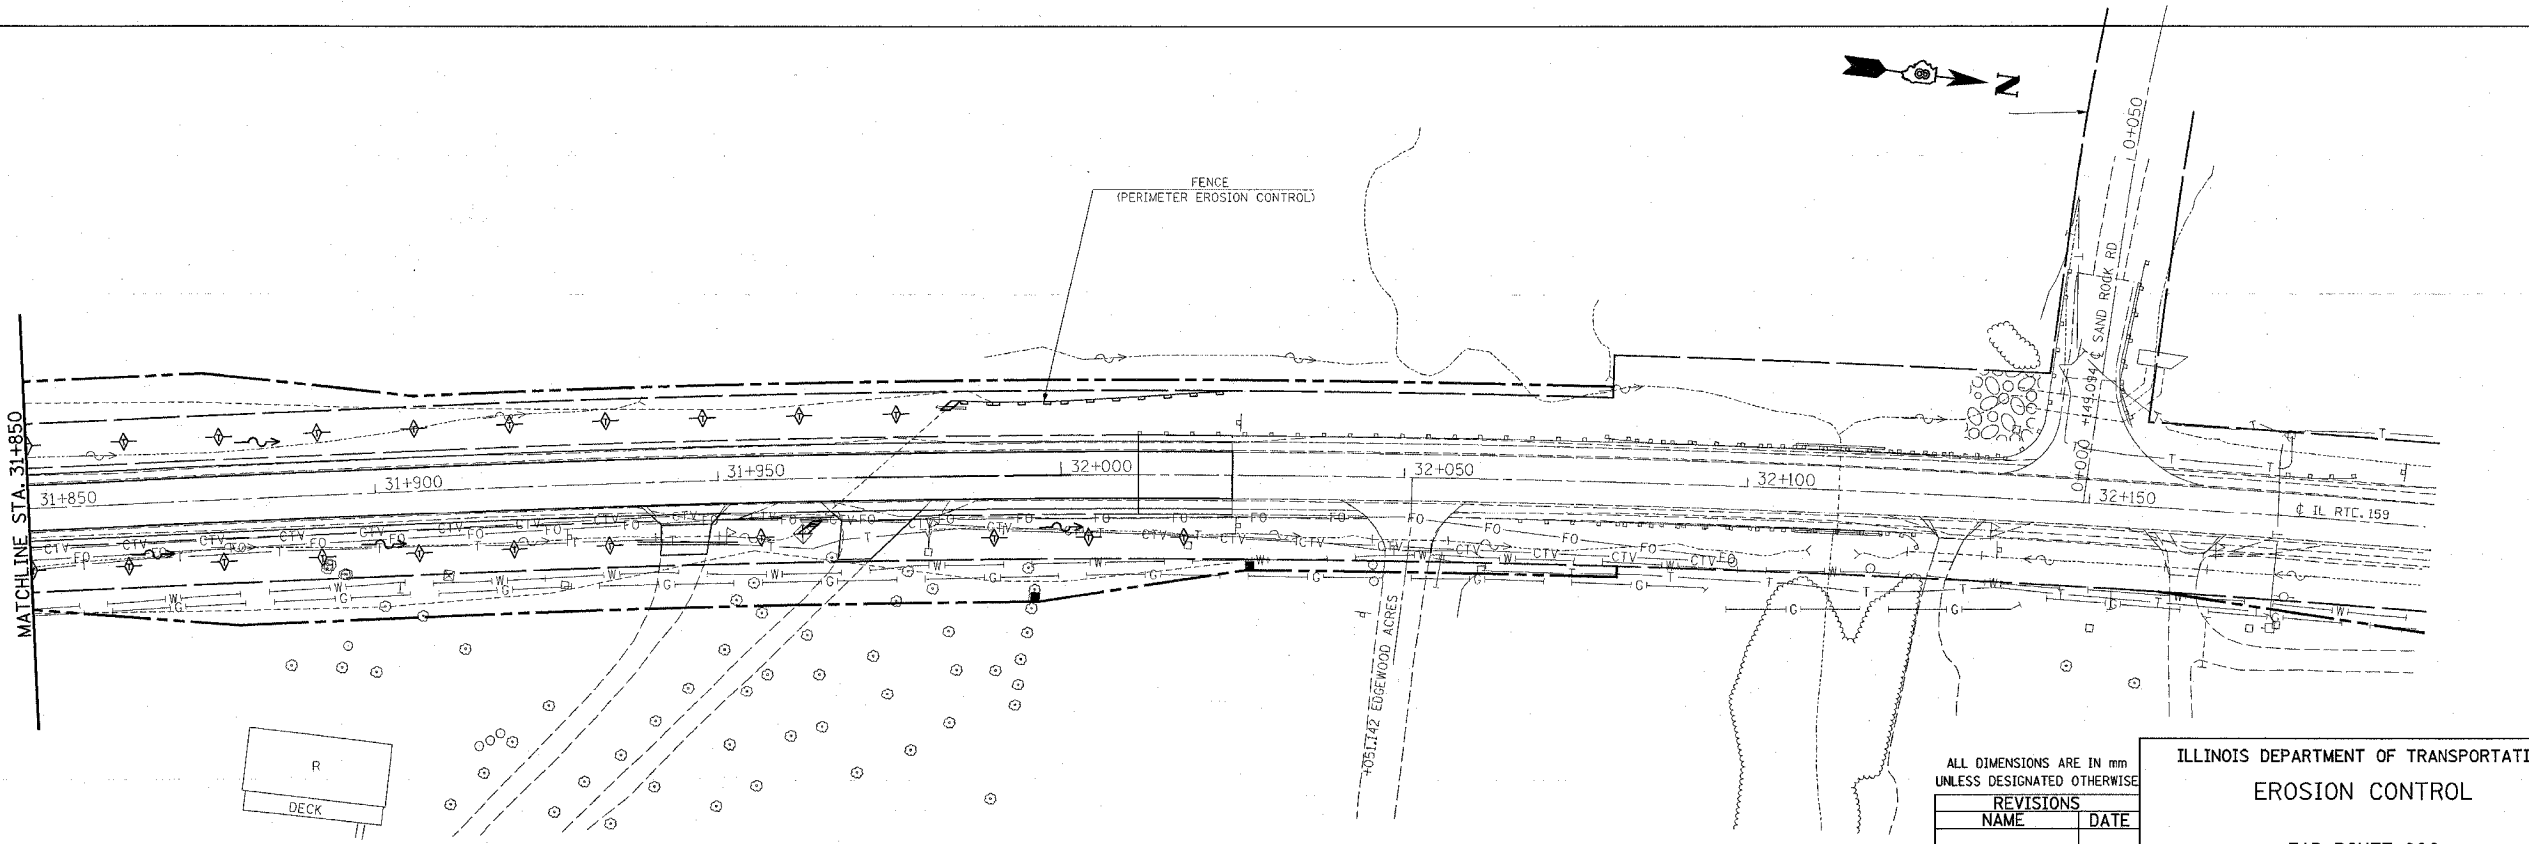

PLAN	DATE
NO.	
NO. OF WAY CHECKED	
NO. OF FILE NAME	

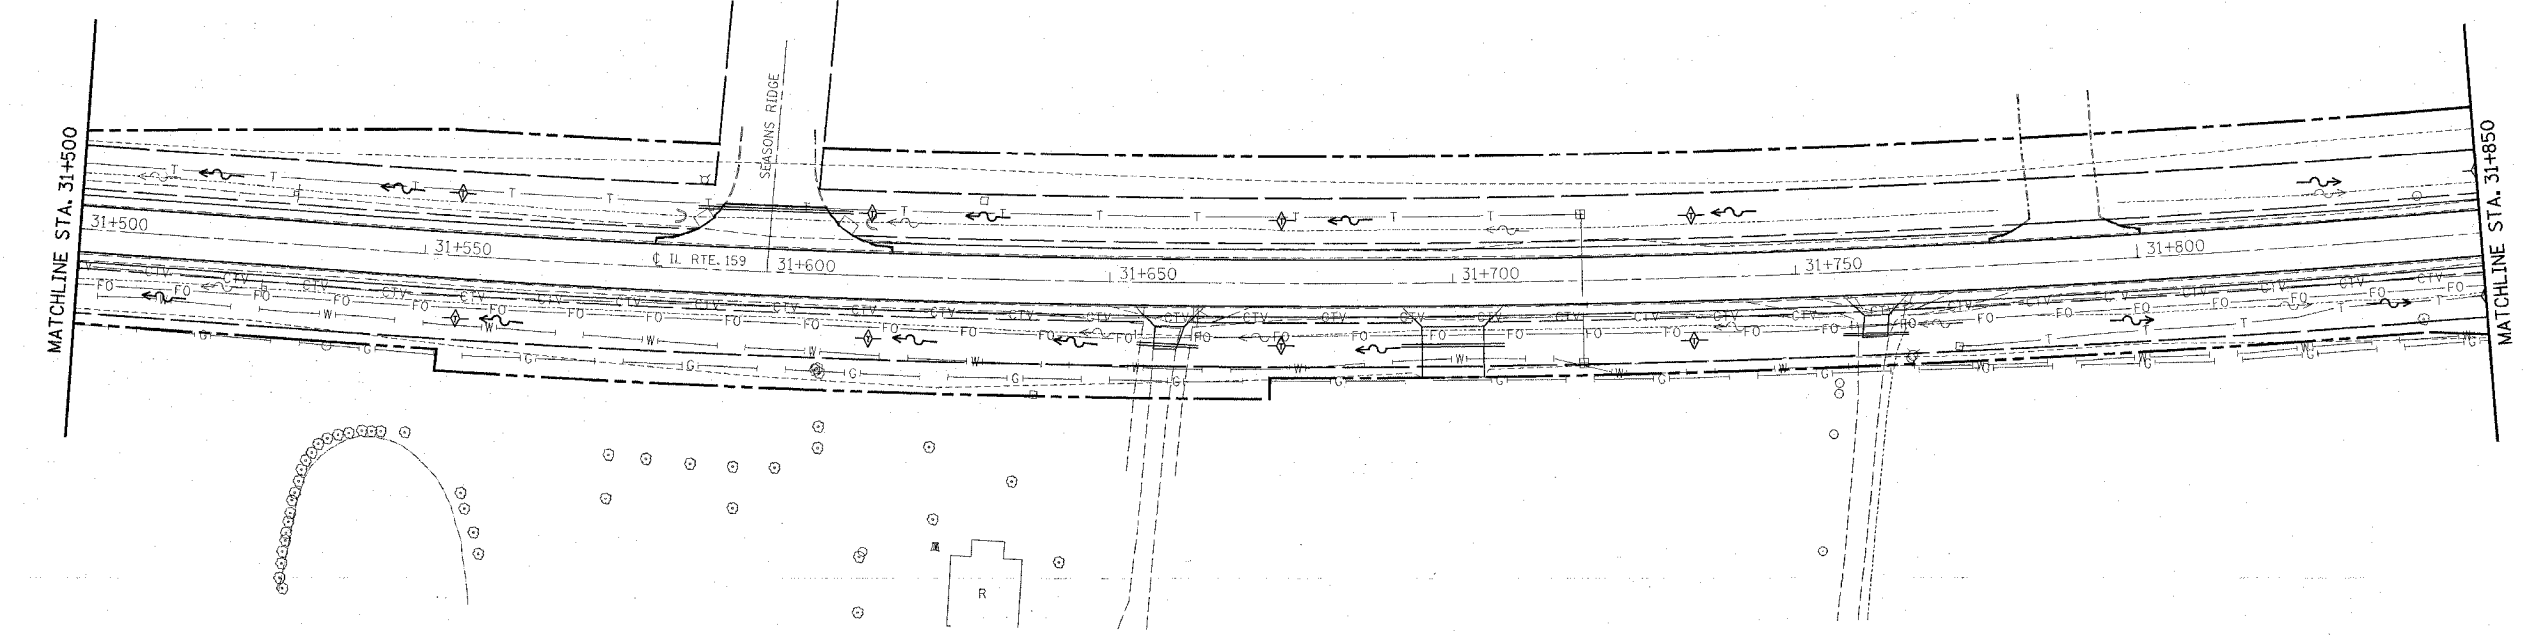

ALL DIMENSIONS ARE IN mm UNLESS DESIGNATED OTHERWISE

REVISIONS	
NAME	DATE

ILLINOIS DEPARTMENT OF TRANSPORTATION
EROSION CONTROL
 FAP ROUTE 600
 SECTION 51RS-1
 ST. CLAIR & MONROE COUNTIES
 DRAWN BY:

3/29/2005
 Tuesday March 29, 2005 @ 2:04:22 PM
 C:\projects\m\399\plan\eroc\eroc.dgn LV1-83
 C:\projects\m\399\plan\eroc\eroc.dgn LV2-83
